




PLAN CADASTRAL

UAT :Maglavit

Judetul : Dolj


Sectorul cadastral : 29

Scara : 1 : 1000, sistem de proiectie STEREO 70

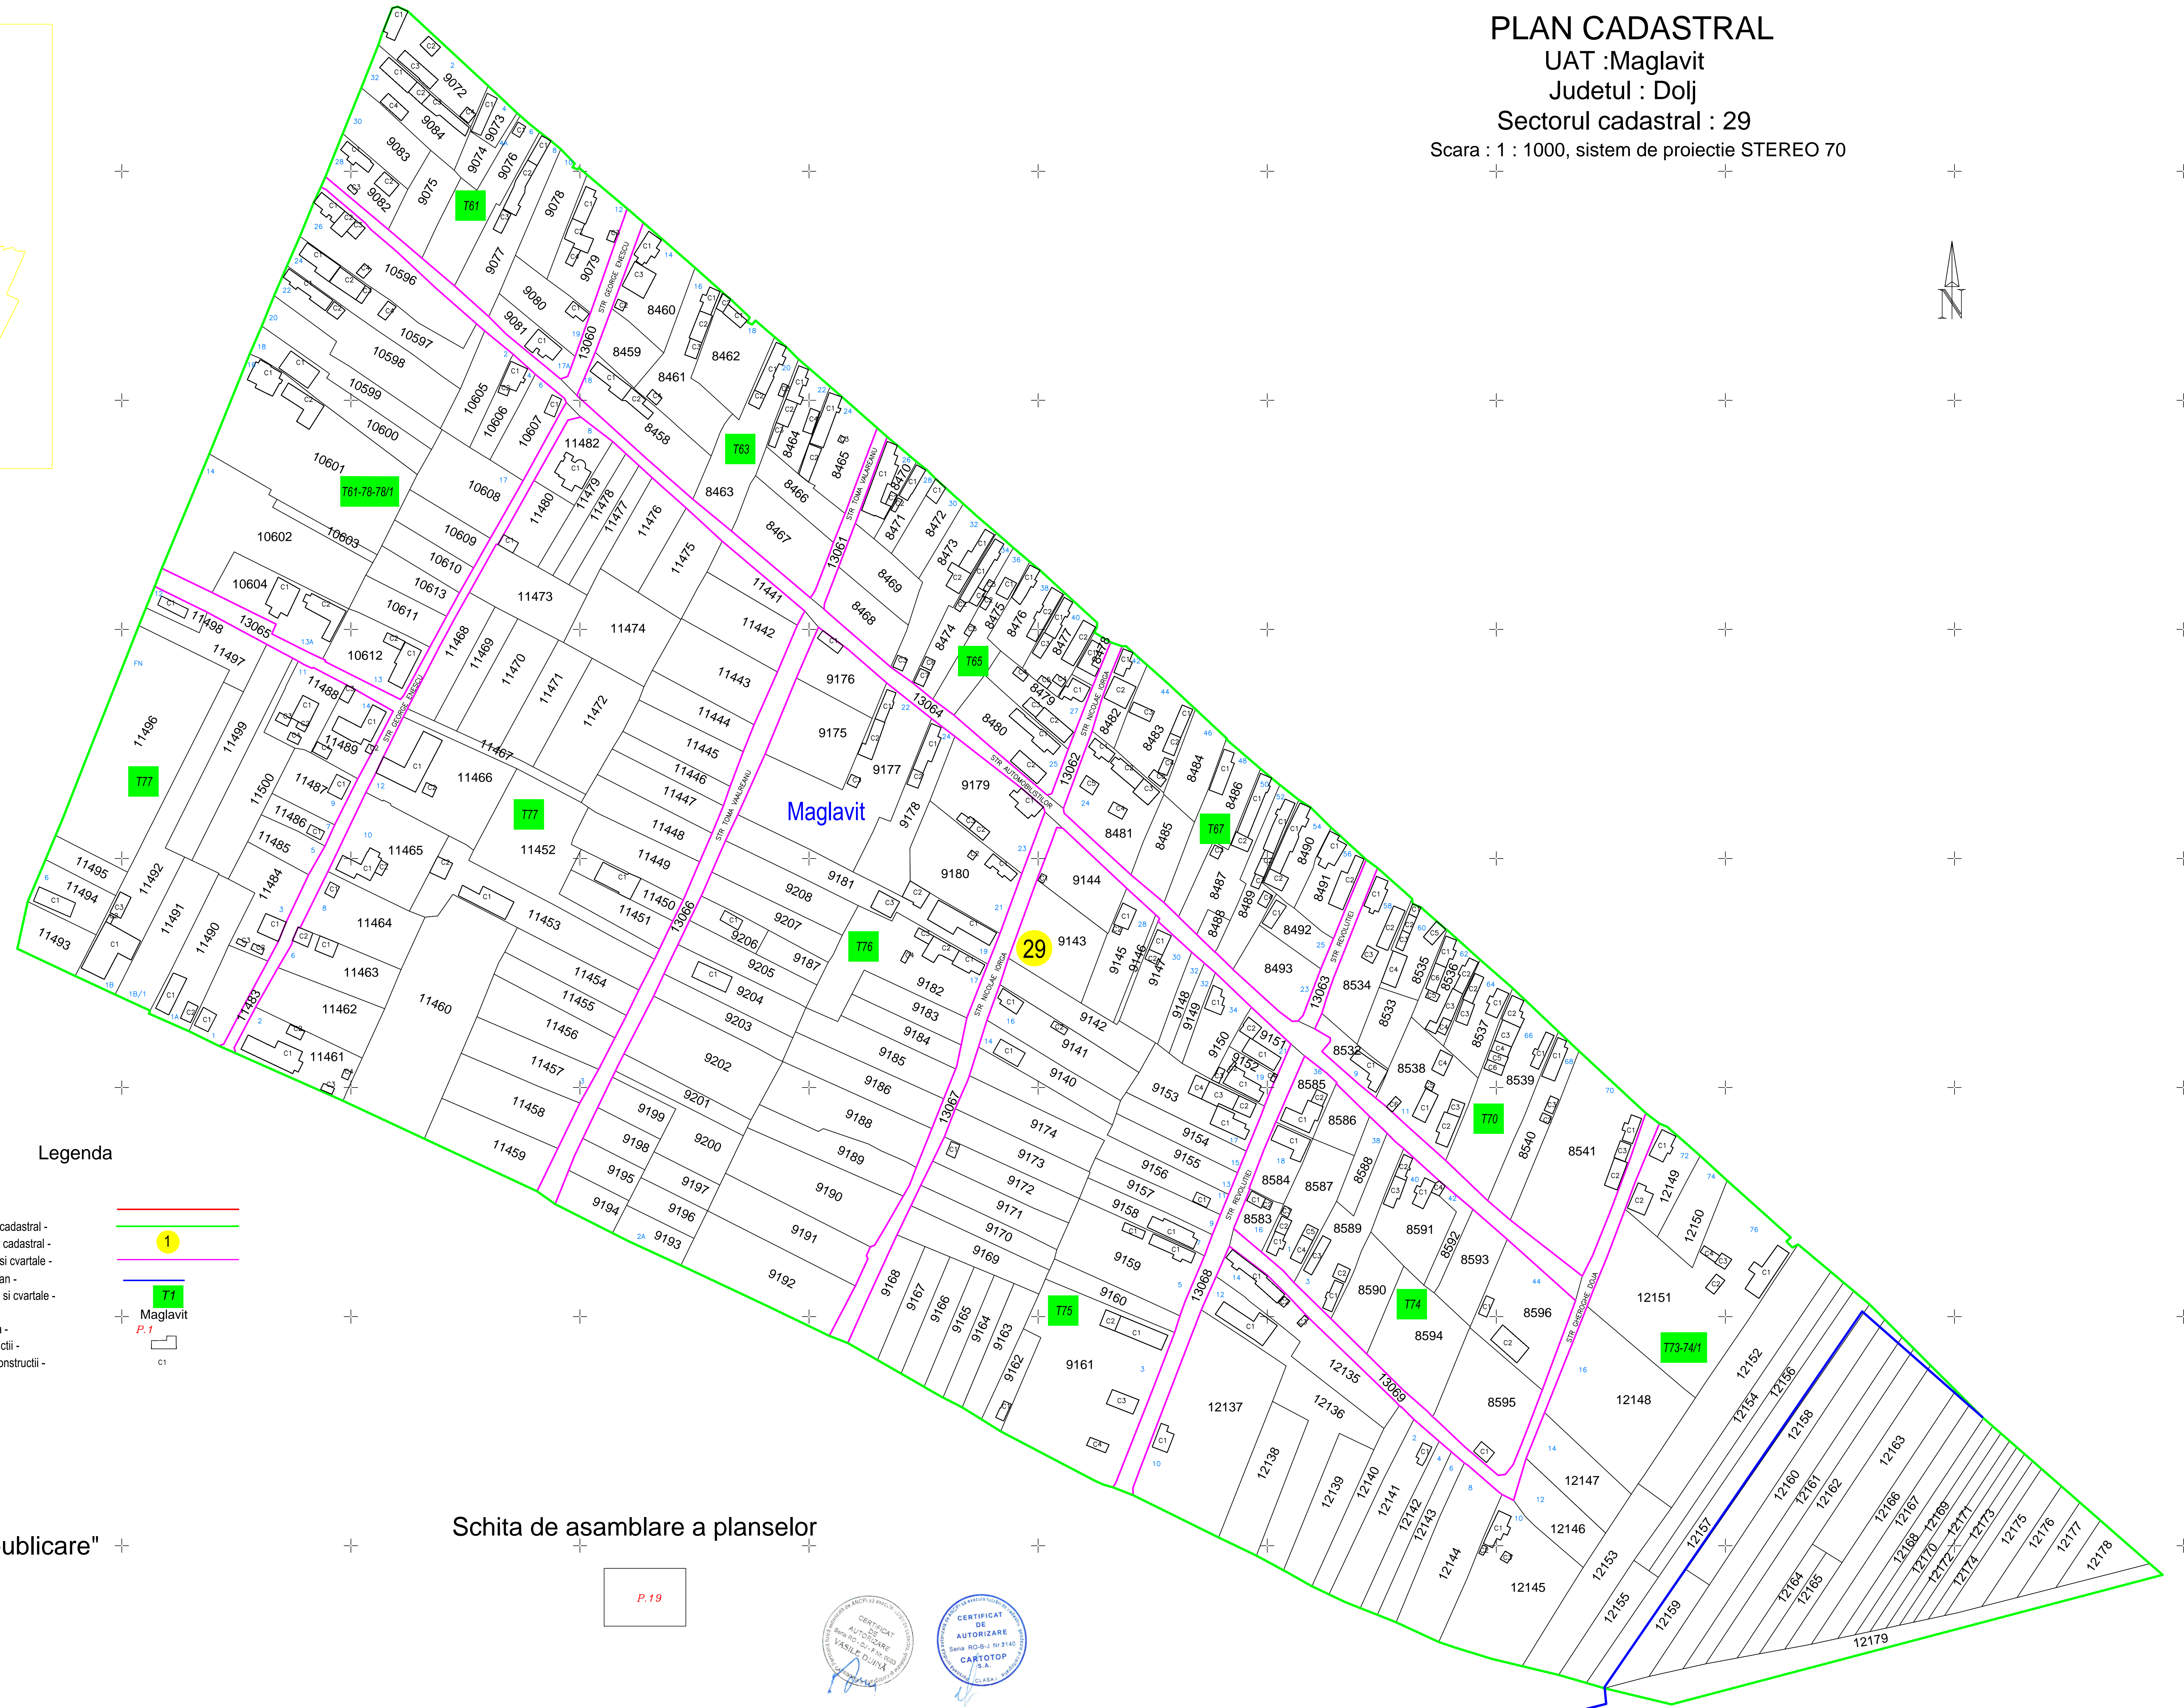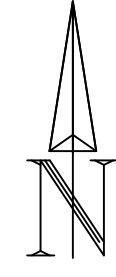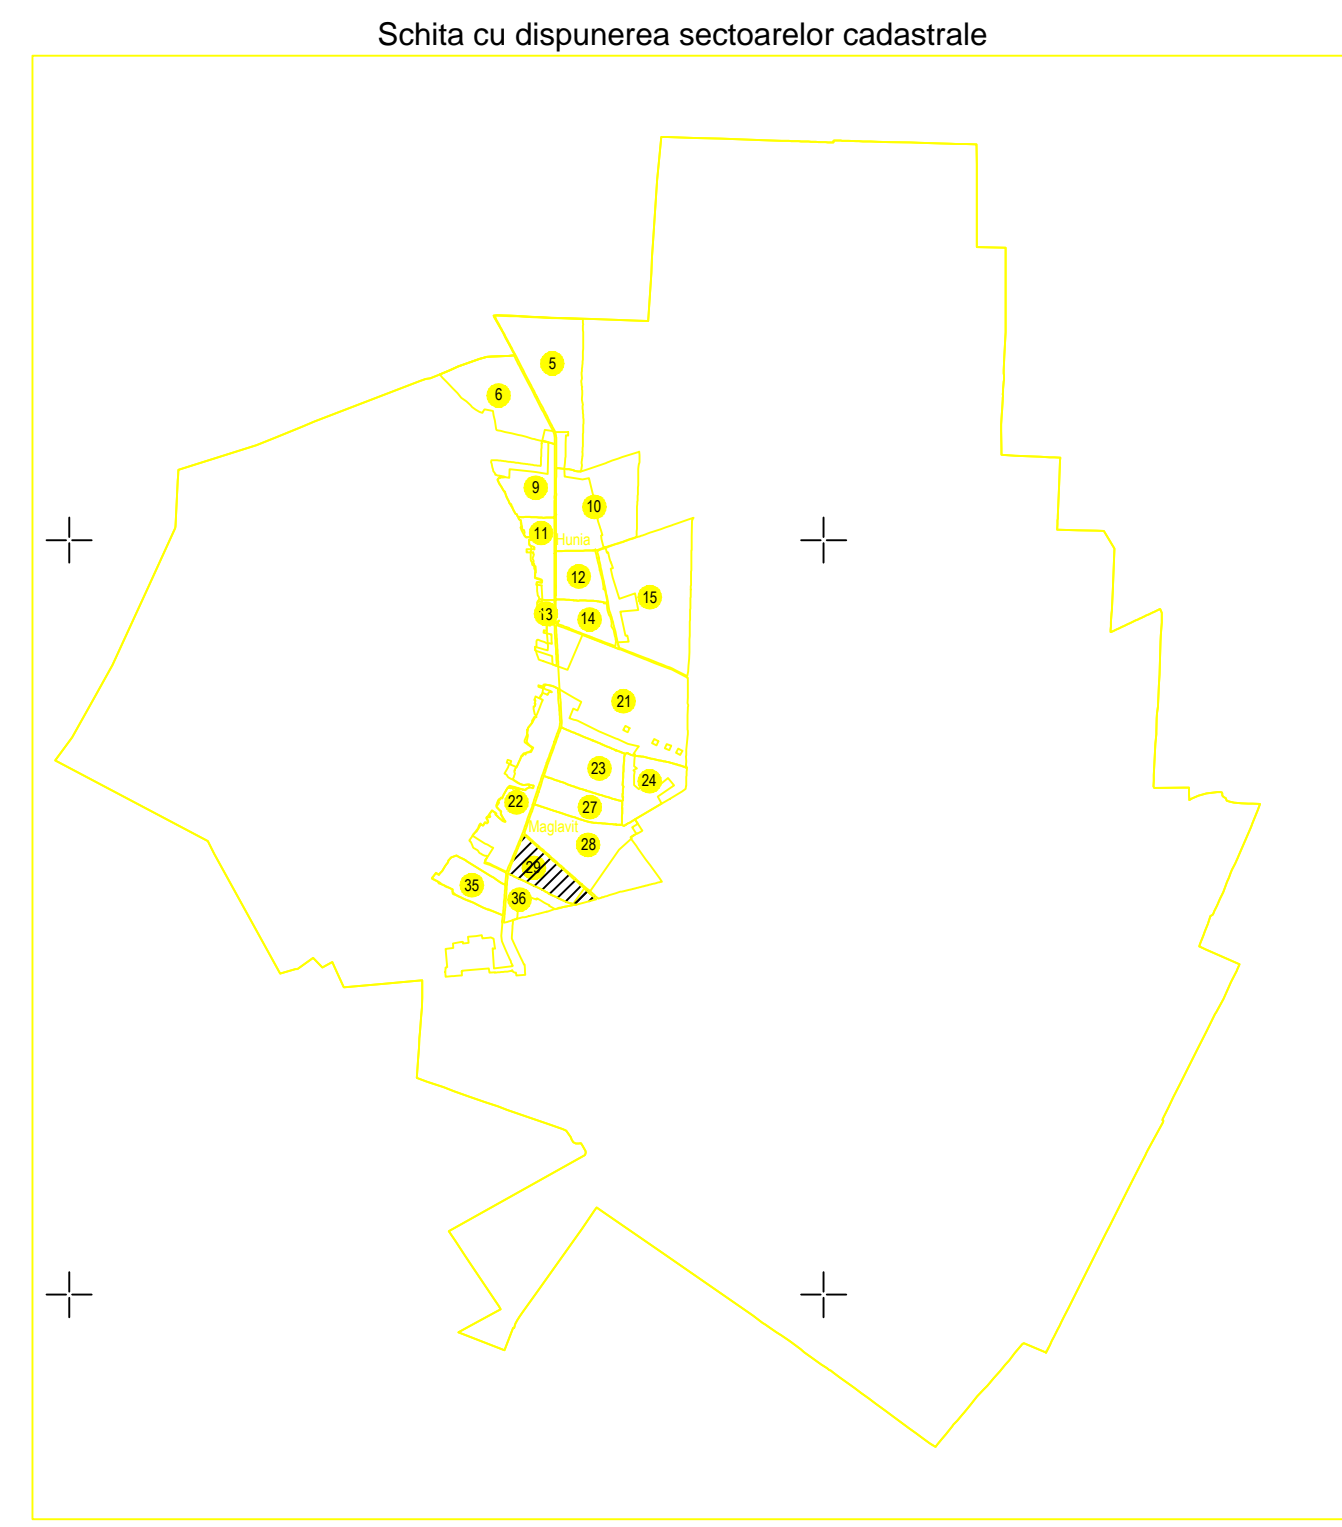

Legenda

- Limita UAT -
- Limita sector cadastral -
- Numar sector cadastral -
- Limita tariale si cvartale -
- Limita intravilan -
- Numar tariale si cvartale -
- Localitate -
- Numar plansa -
- Limita constructii -
- Identificator constructii -

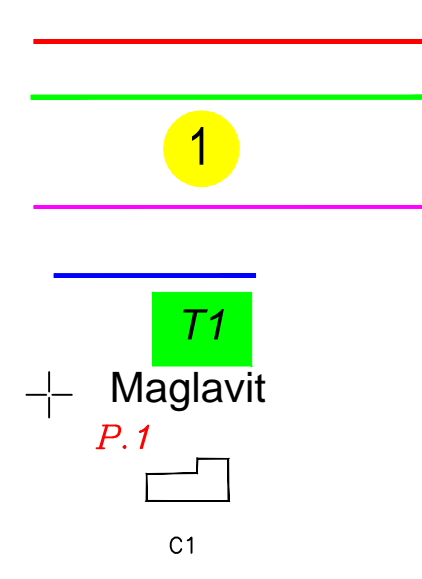

S.C. CAROTOP S.A.	Strada nr. 17
Strada nr. 17	Strada nr. 17
Strada nr. 17	Strada nr. 17
Strada nr. 17	Strada nr. 17
Strada nr. 17	Strada nr. 17

"Spre publicare"

Schita de asamblare a planselor

P.19

