



PLAN CADASTRAL

UAT MOTATEI, JUDEȚUL DOLJ


Sector 0

SCARA 1:2000, sistem de proiecție STEREO 70

SPRE PUBLICARE

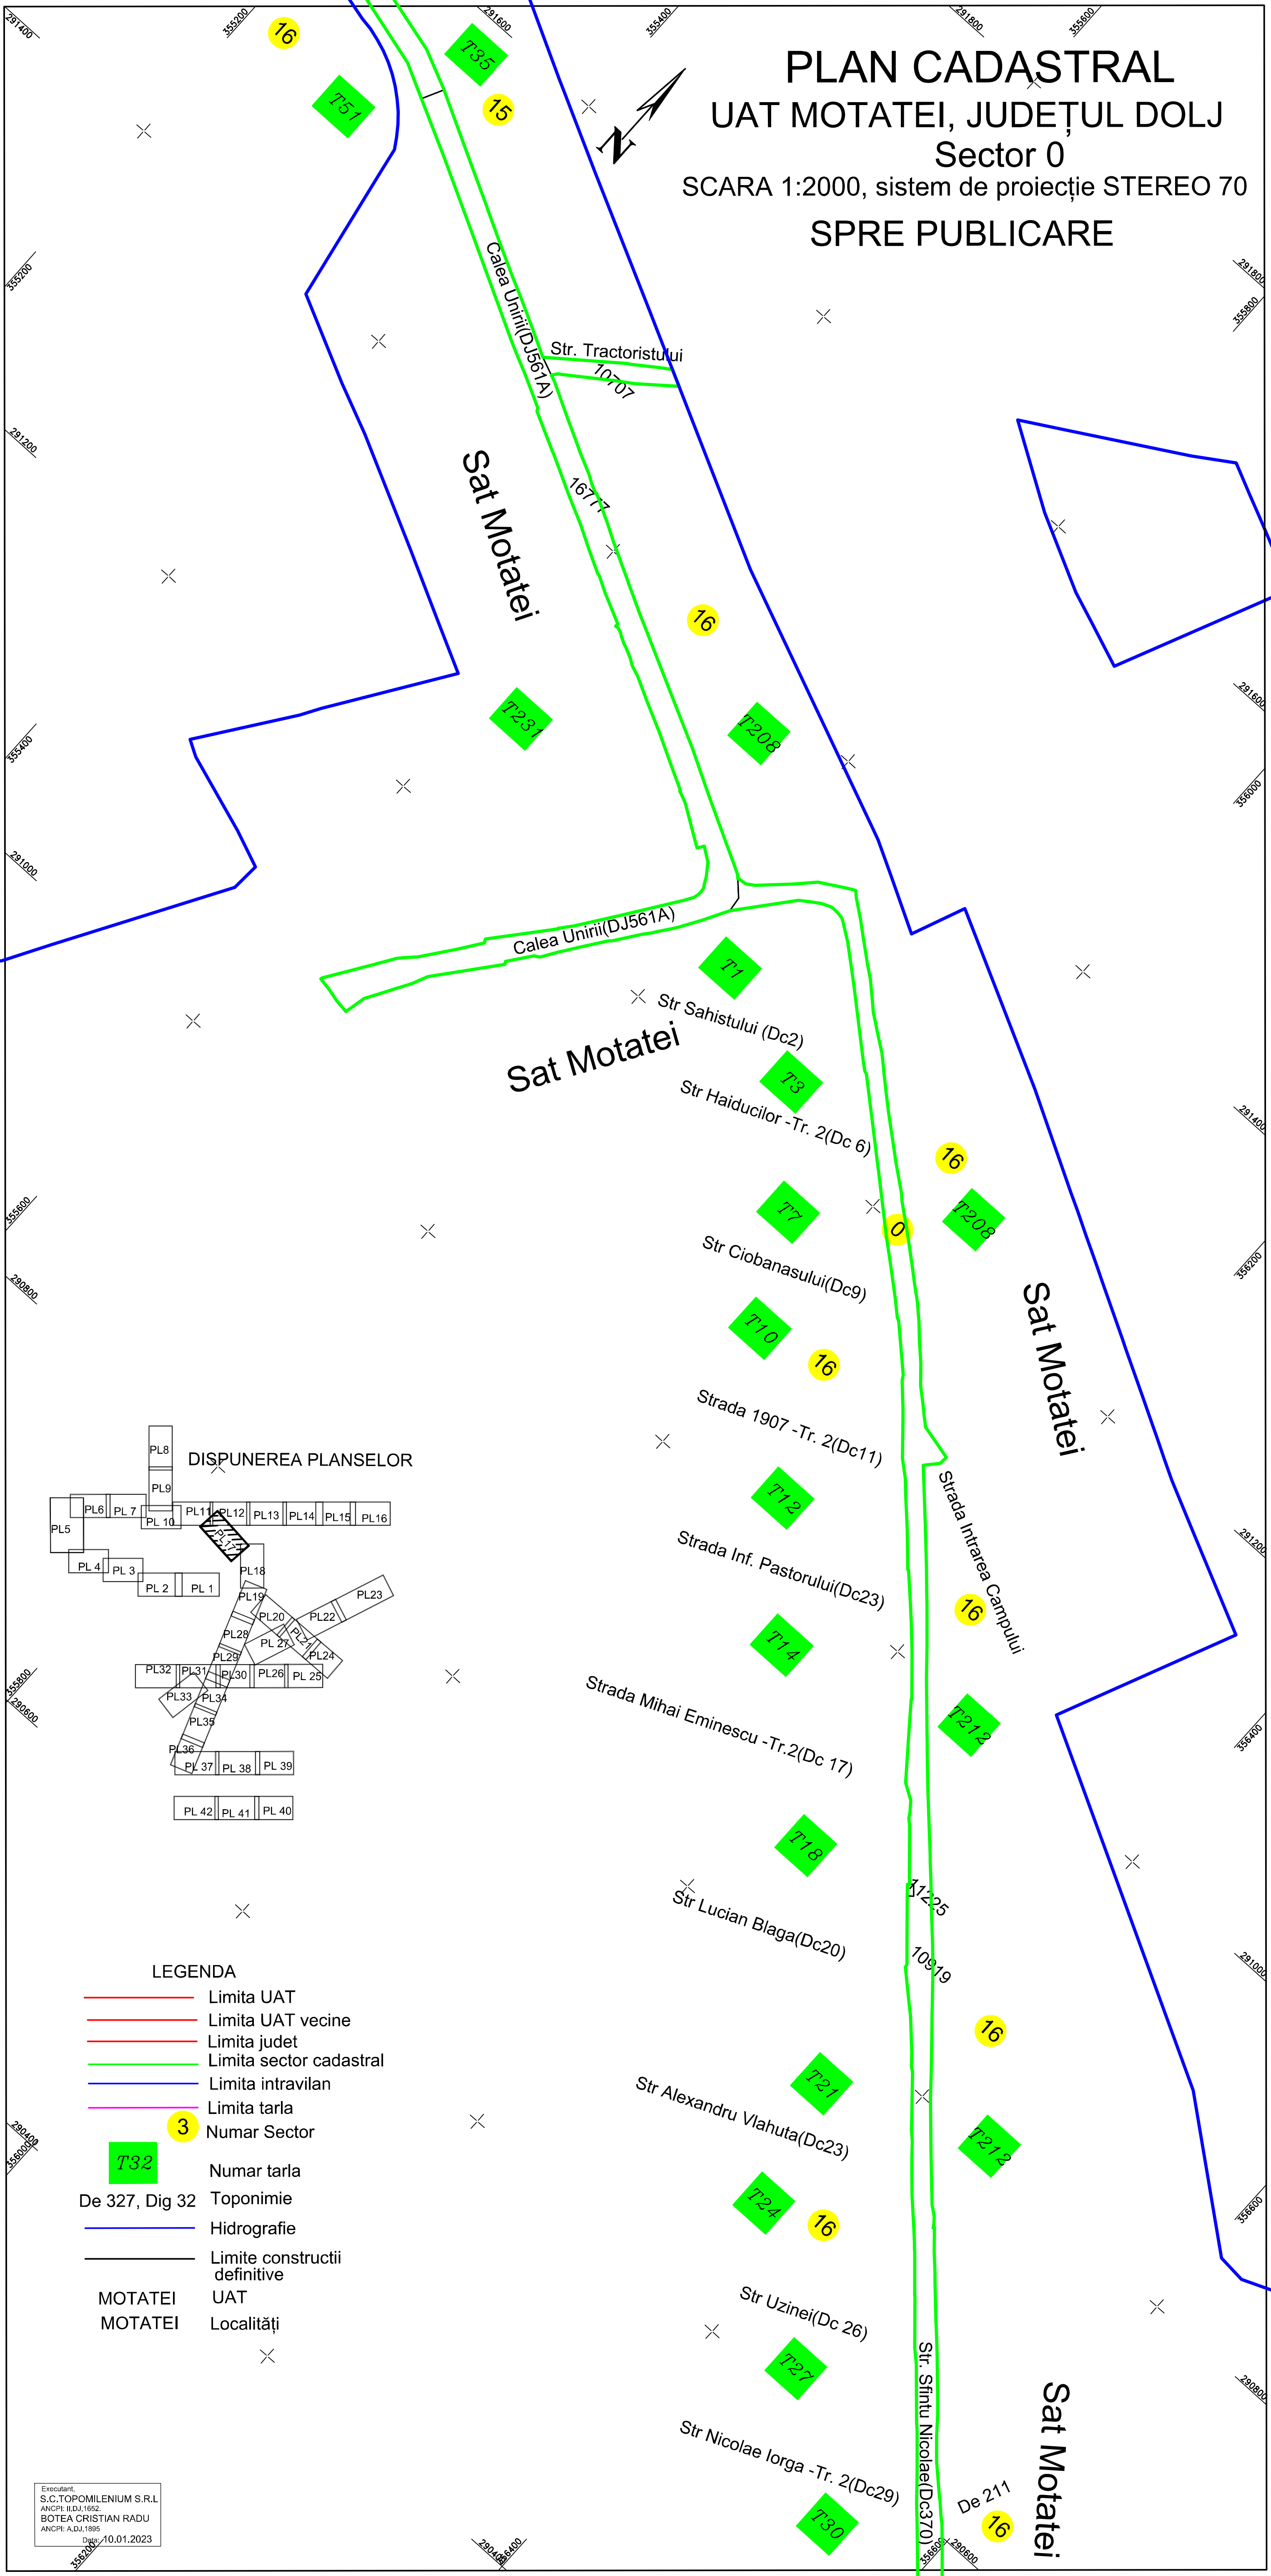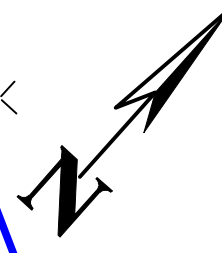

DISPUNEREA PLANSELOR

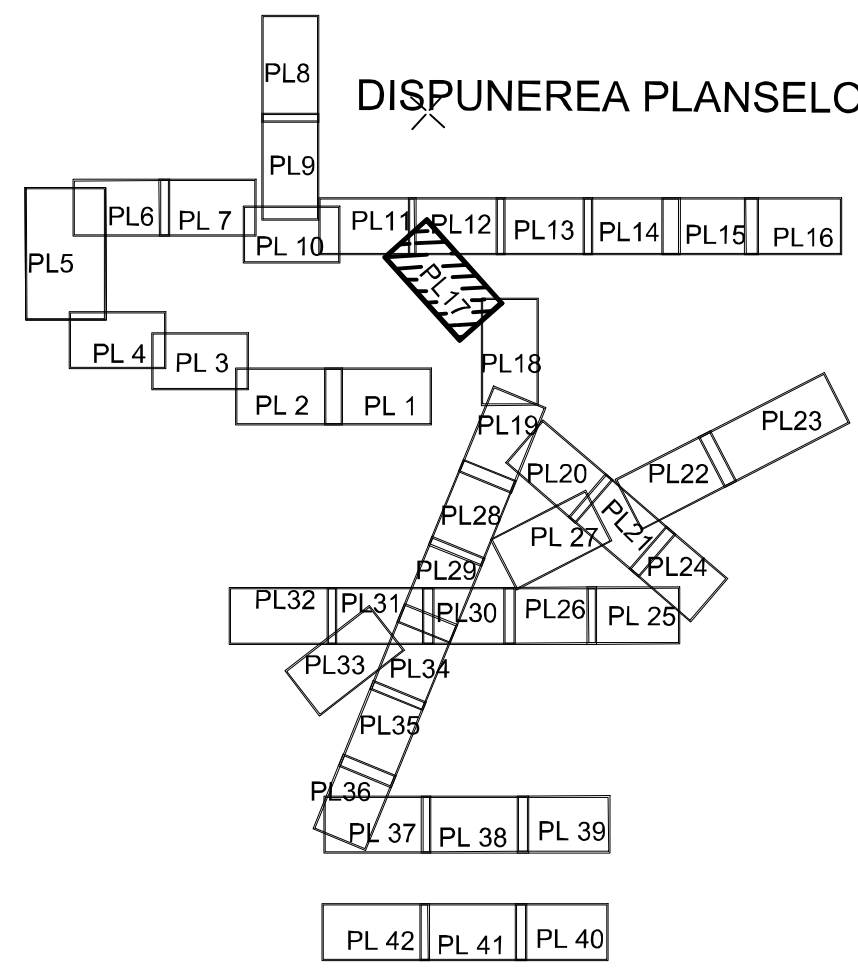

LEGENDA

- Limita UAT
- Limita UAT vecine
- Limita judet
- Limita sector cadastral
- Limita intravilan
- Limita tarla
- 3 Numar Sector
- T32 Numar tarla
- De 327, Dig 32 Toponimie
- Hidrografie
- Limite constructii definitive
- MOTATEI UAT
- MOTATEI Localități

Executant:
S.C. TOPOMILENIUM S.R.L.
ANCPPI: BLDJ1652,
BOTEA CRISTIAN RADU
ANCPPI: ADJ1895
Data: 10.01.2023