



# PLAN CADASTRAL

## UAT MOTATEI, JUDEȚUL DOLJ

### Sector 0

SCARA 1:2000, sistem de proiecție STEREO 70


## SPRE PUBLICARE

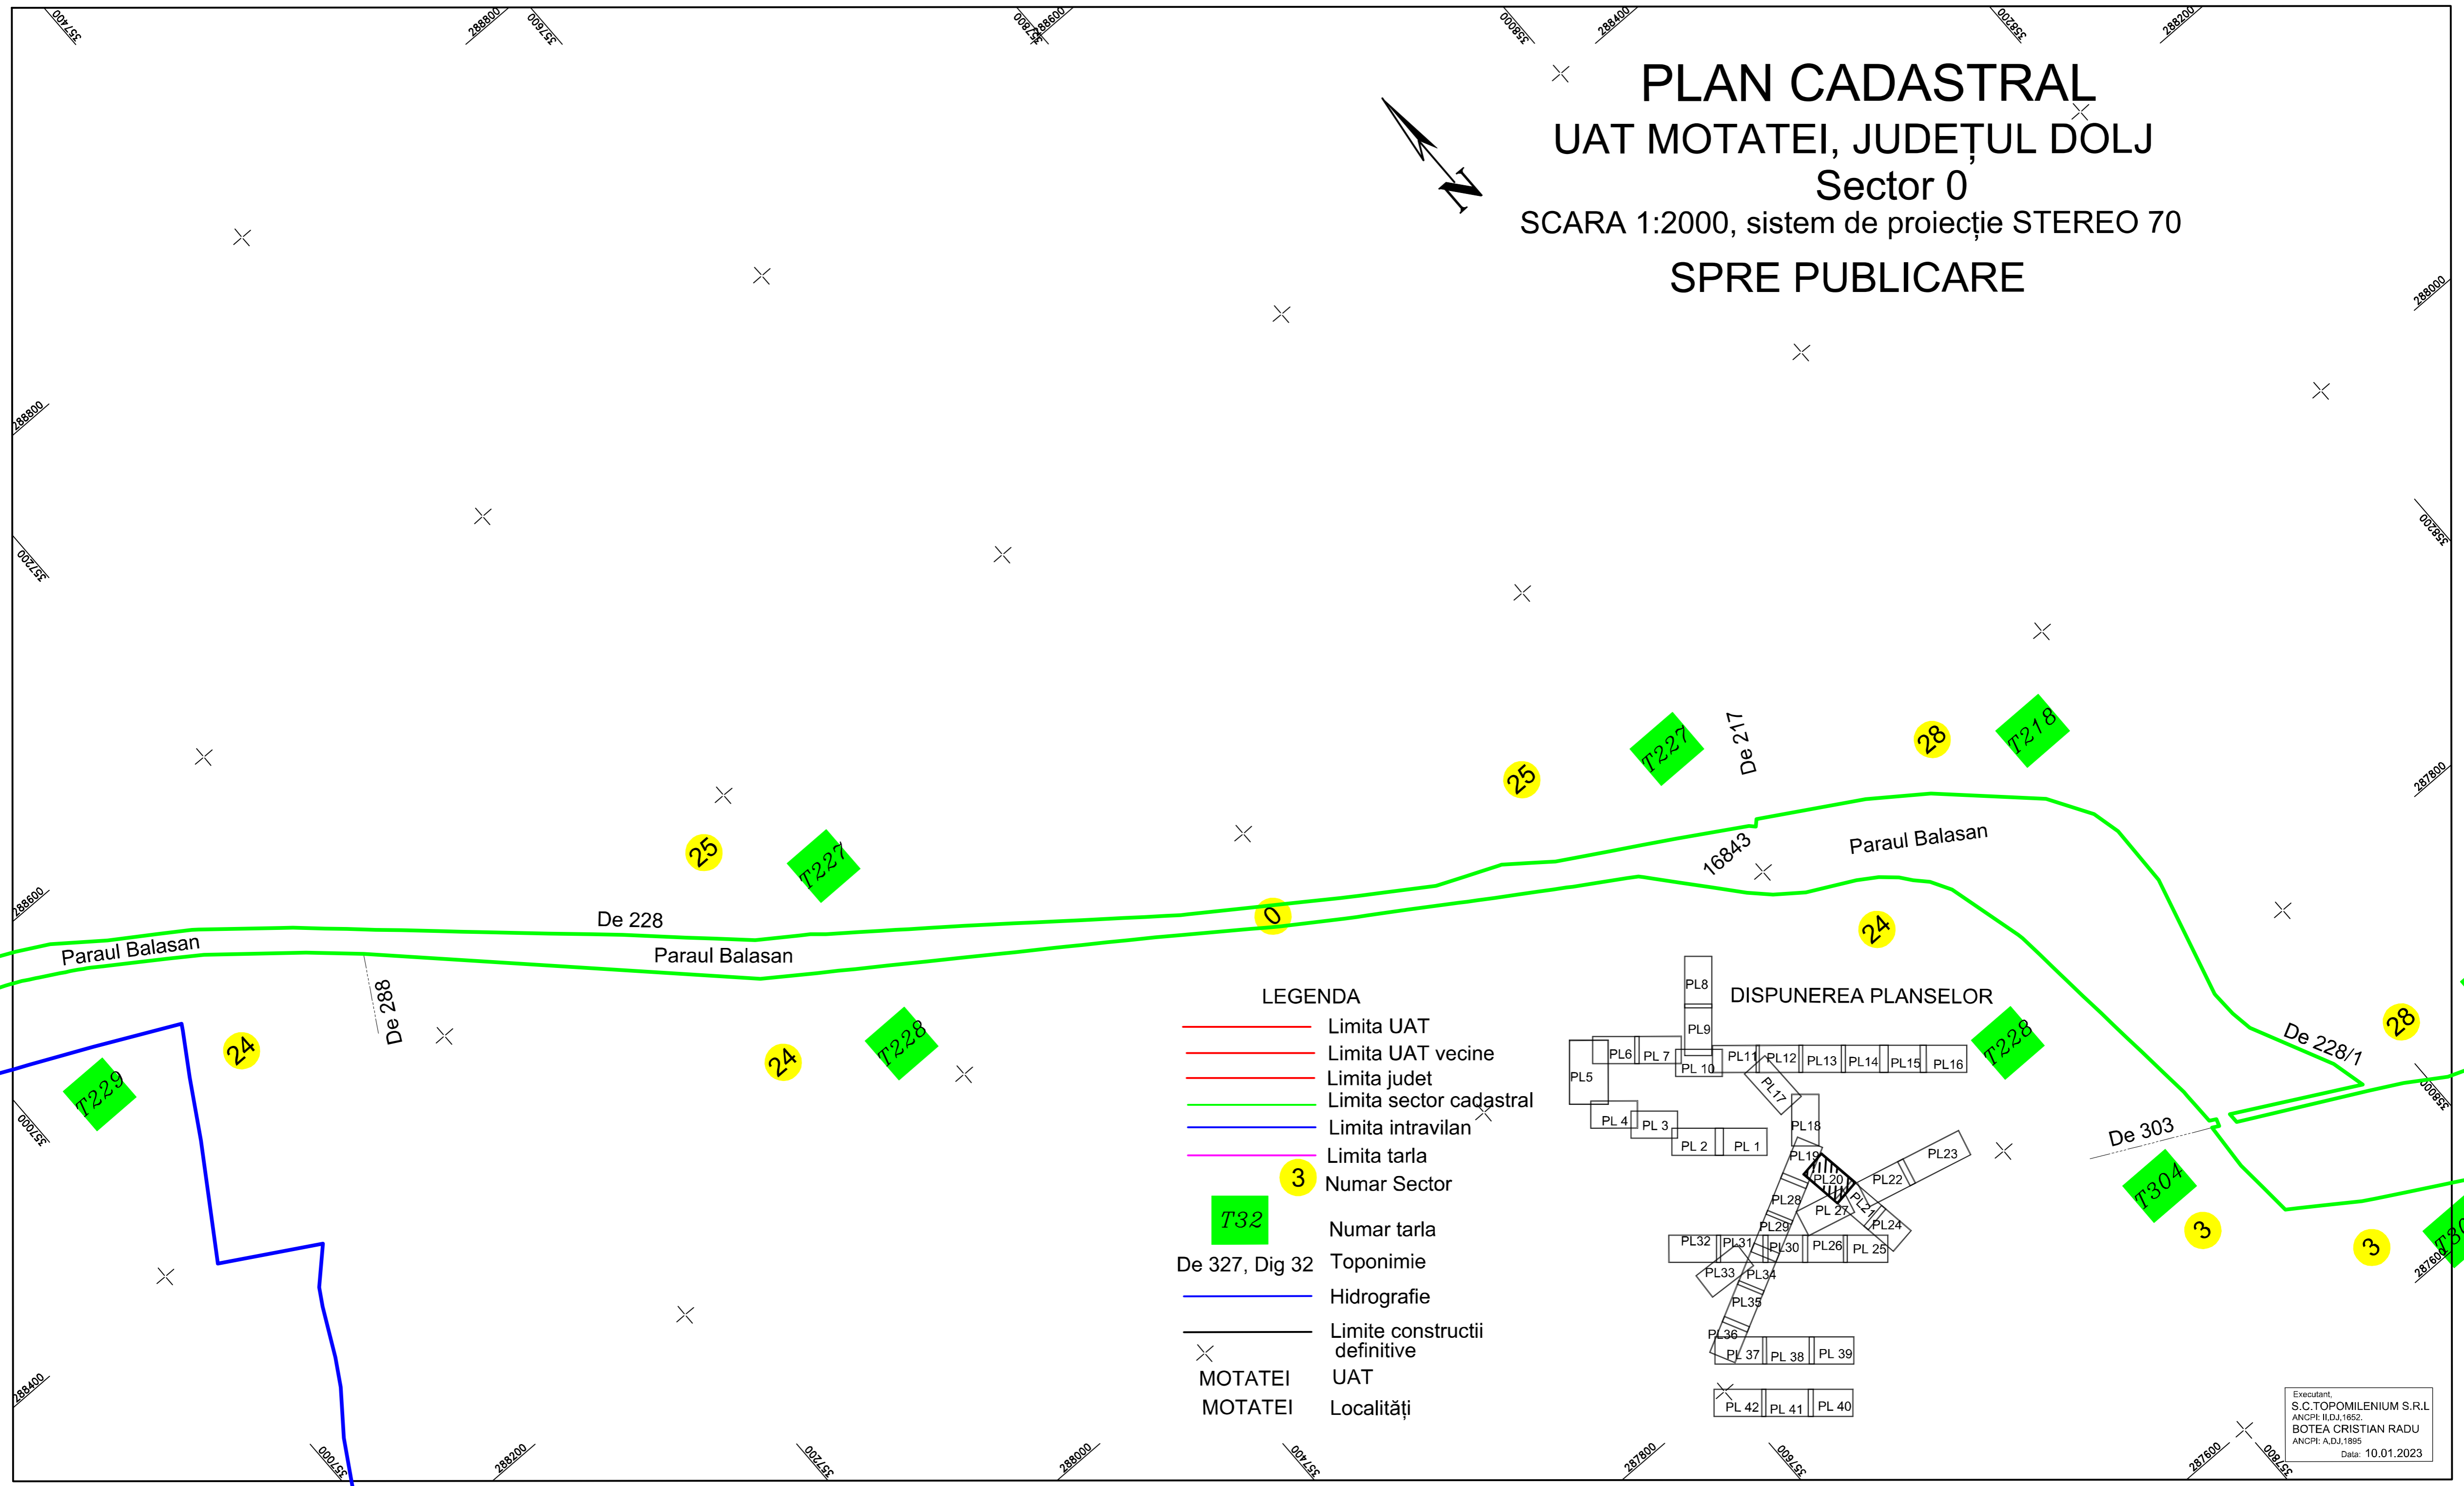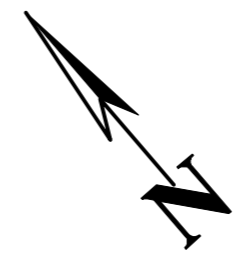

#### LEGENDA

- Limita UAT
- Limita UAT vecine
- Limita judet
- Limita sector cadastral
- Limita intravilan
- Limita tarla
- 3 Numar Sector
- T32 Numar tarla
- De 327, Dig 32 Toponimie
- Hidrografie
- Limite constructii definitive
- × MOTATEI UAT
- × MOTATEI Localități

#### DISPUNEREA PLANSELOR

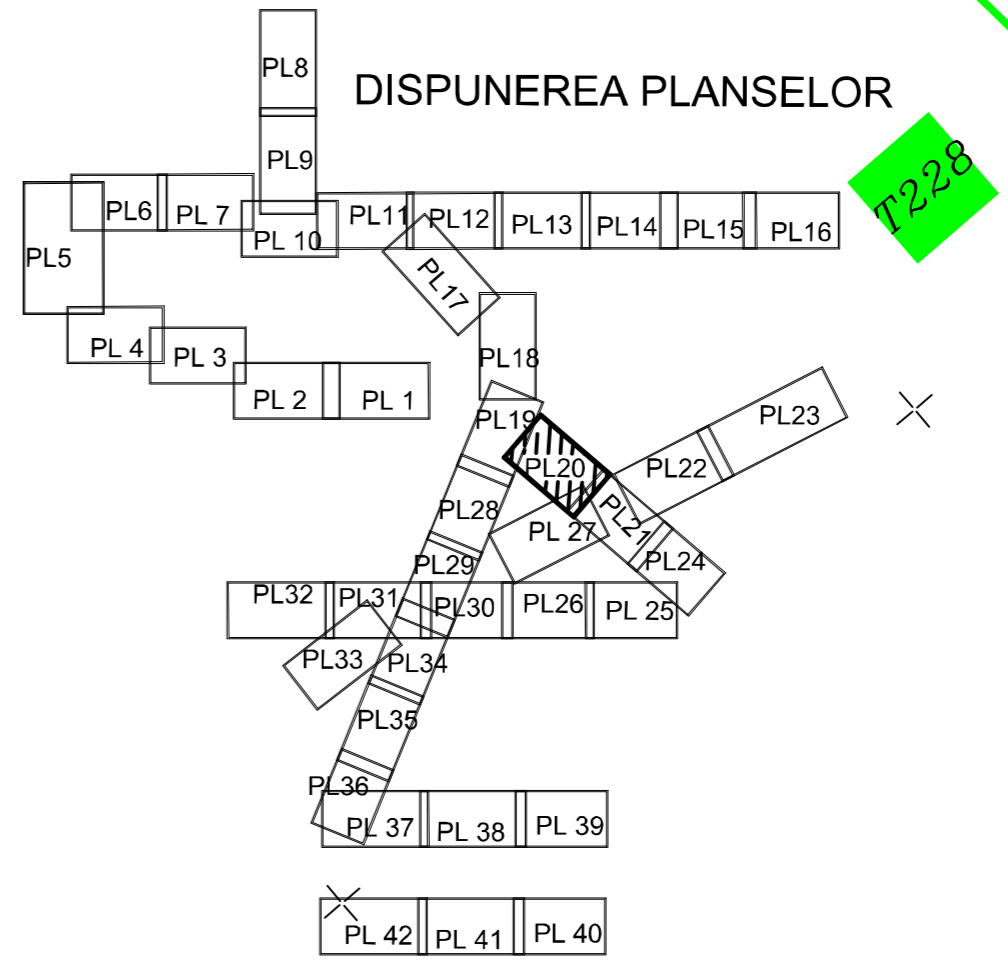

Executant,  
S.C. TOPOMILENIUM S.R.L.  
ANCPI: IL.DJ.1652.  
BOTEA CRISTIAN RADU  
ANCPI: A.DJ.1995  
Data: 10.01.2023