




PLAN CADASTRAL

UAT MOTATEI, JUDEȚUL DOLJ

Sector 0

SCARA 1:2000, sistem de proiecție STEREO 70

SPRE PUBLICARE

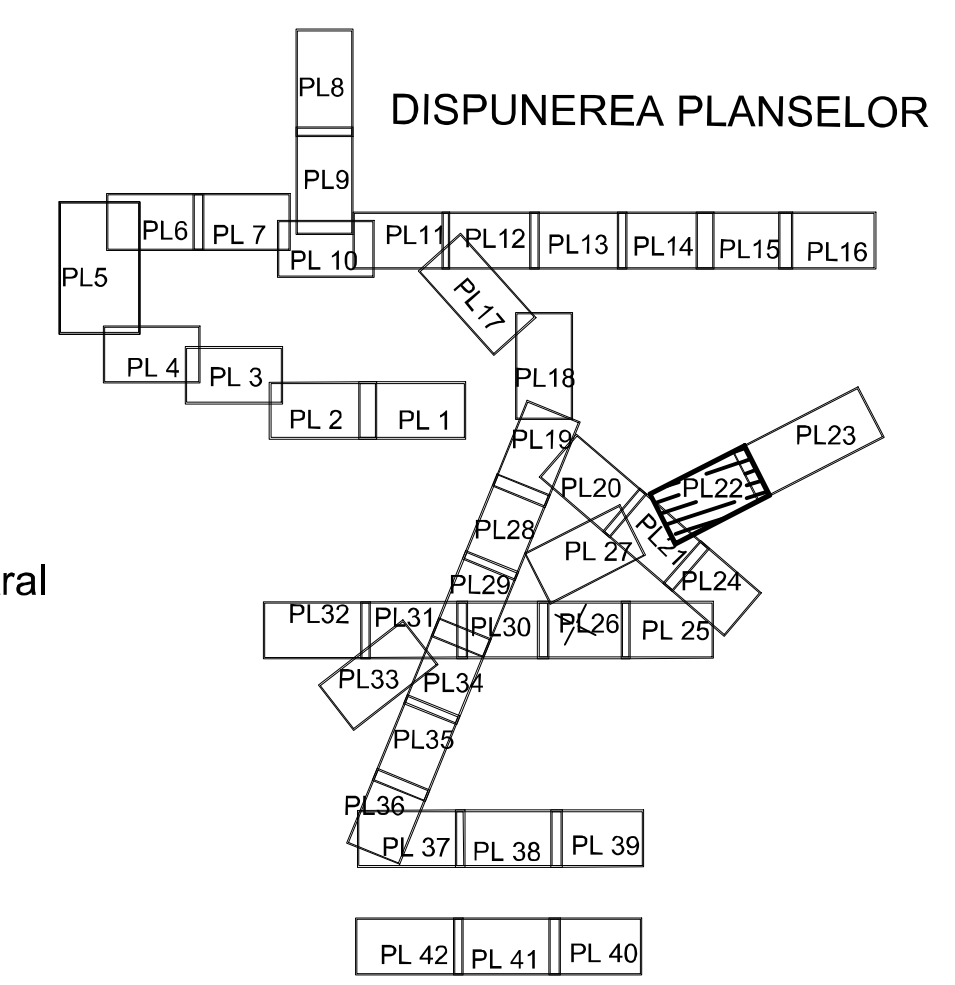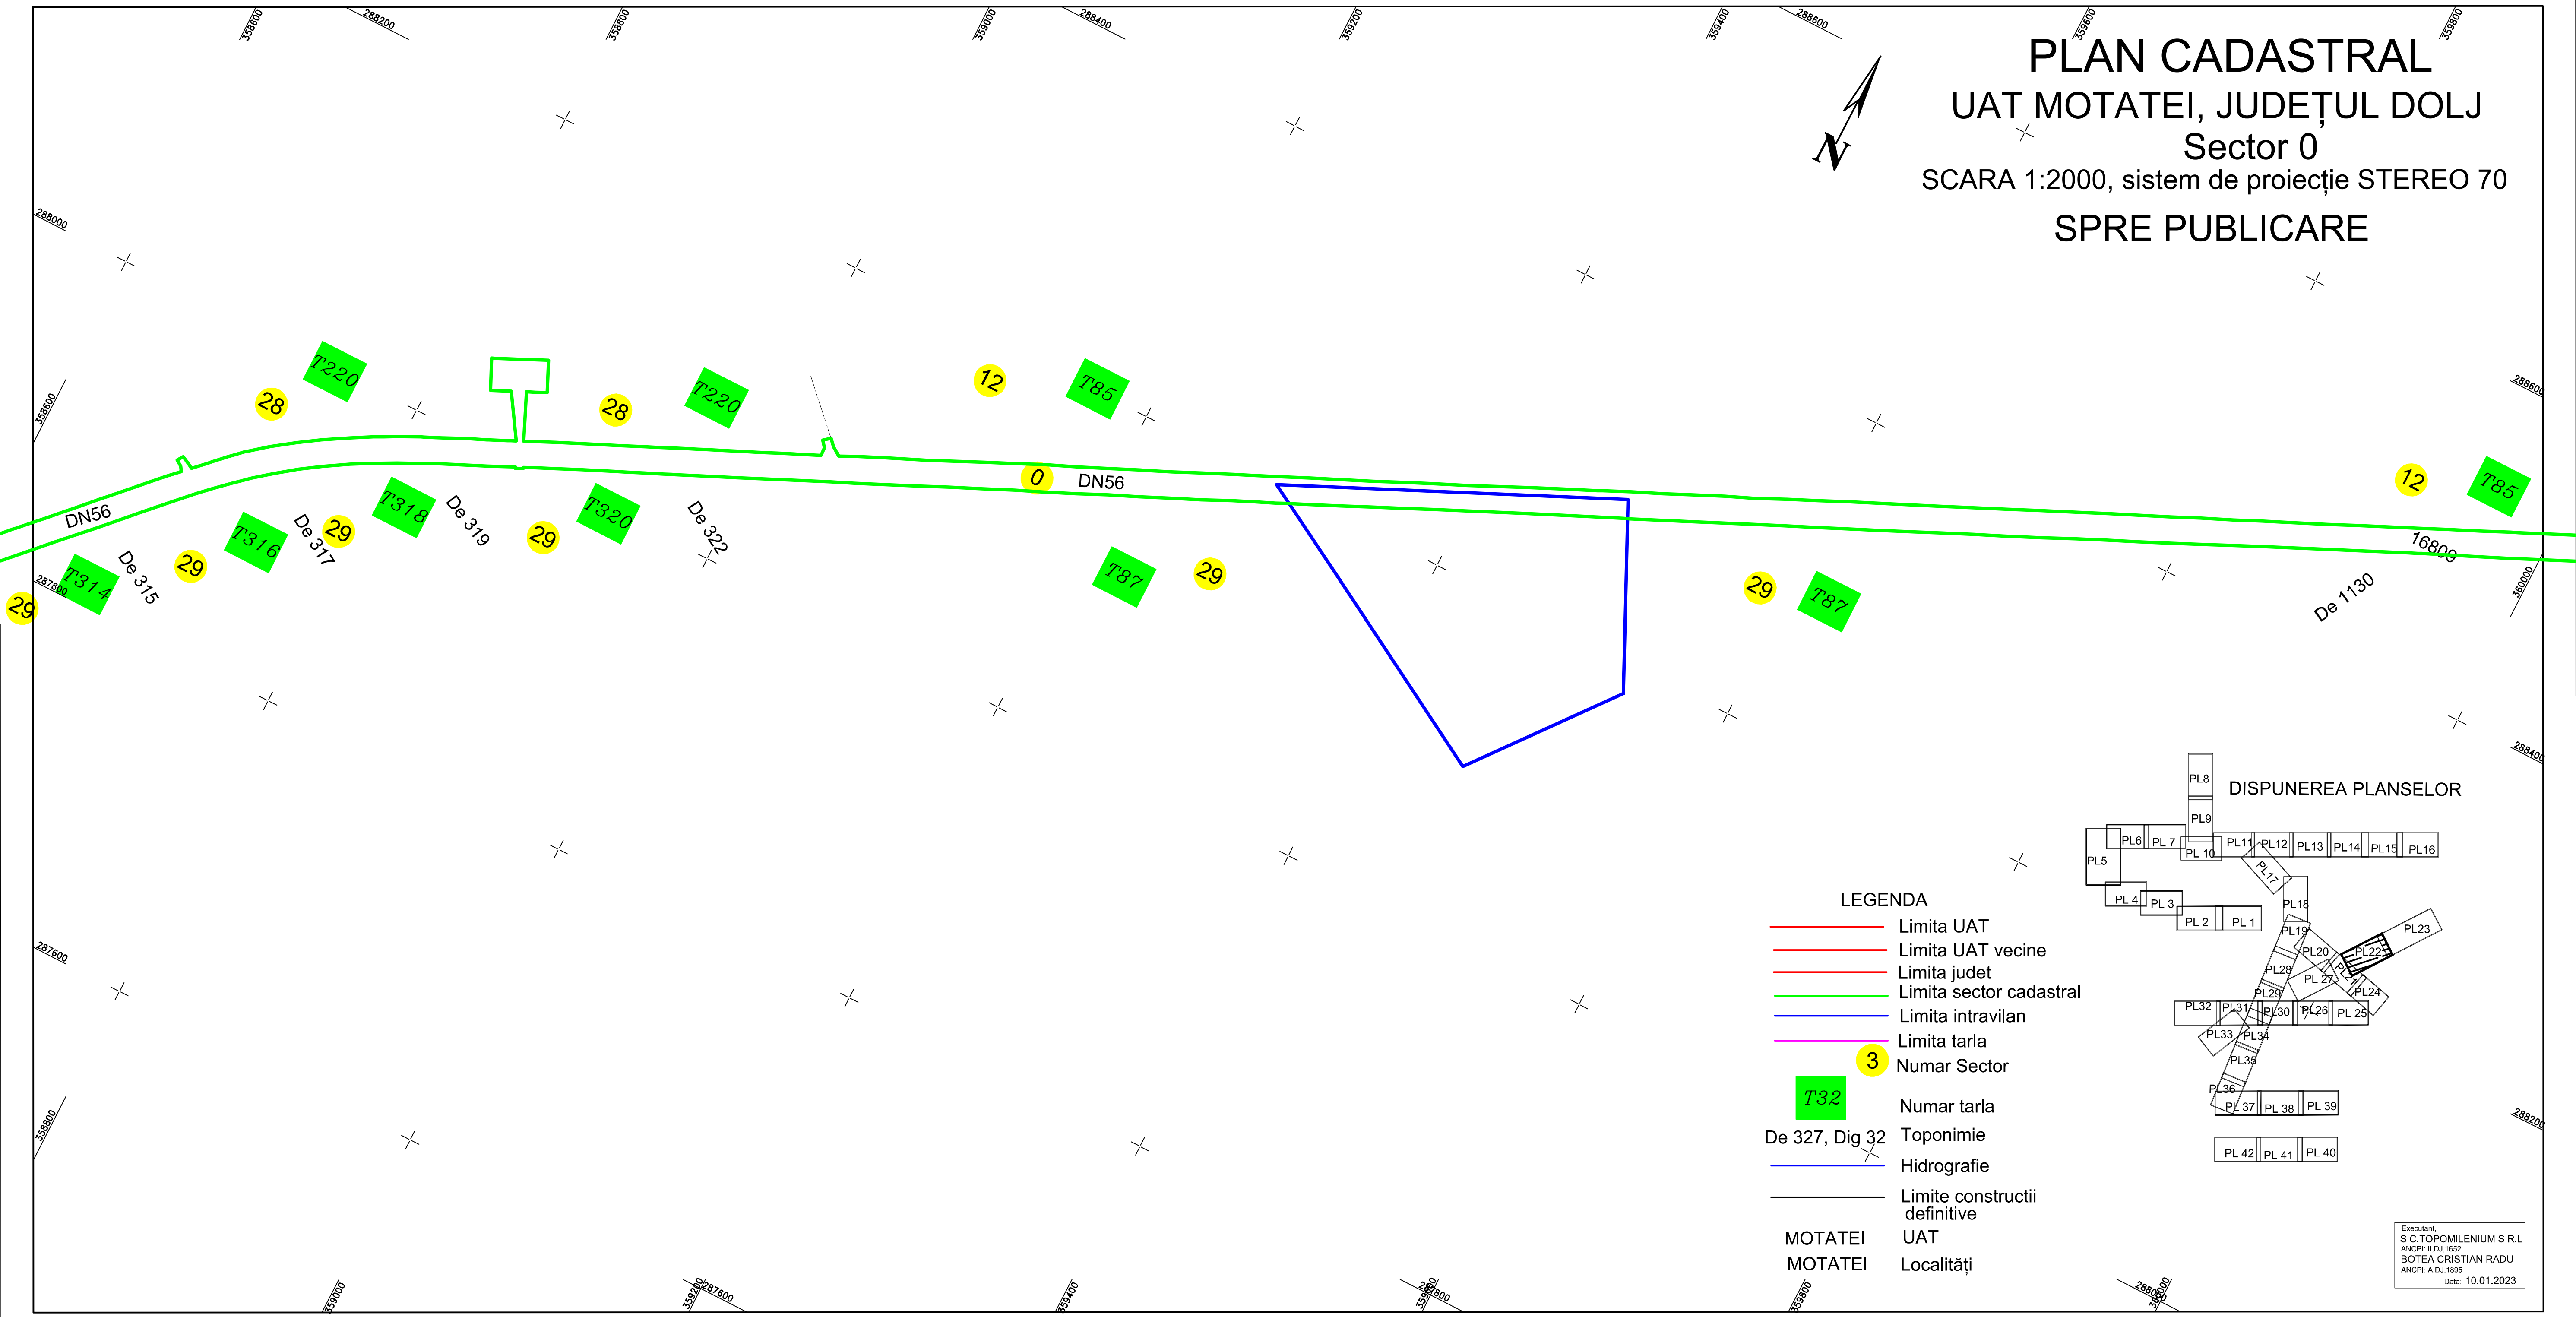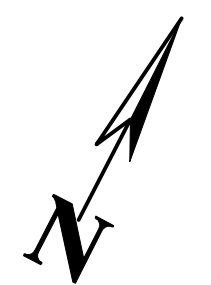

- LEGENDA**
- Limita UAT
 - Limita UAT vecine
 - Limita judet
 - Limita sector cadastral
 - Limita intravilan
 - Limita tarla
 - 3 Numar Sector
 - T32 Numar tarla
 - De 327, Dig 32 Toponimie
 - Hidrografie
 - Limite constructii definitive
 - MOTATEI UAT
 - MOTATEI Localități

Executant,
 S.C. TOPOMILENIUM S.R.L.
 ANCPFI 110/1.1652,
 BOTEA CRISTIAN RADU
 ANCPFI ADJ.1895
 Data: 10.01.2023