


PLAN CADASTRAL

UAT MOTATEI, JUDEȚUL DOLJ

Sector 0


SCARA 1:2000, sistem de proiecție STEREO 70

SPRE PUBLICARE

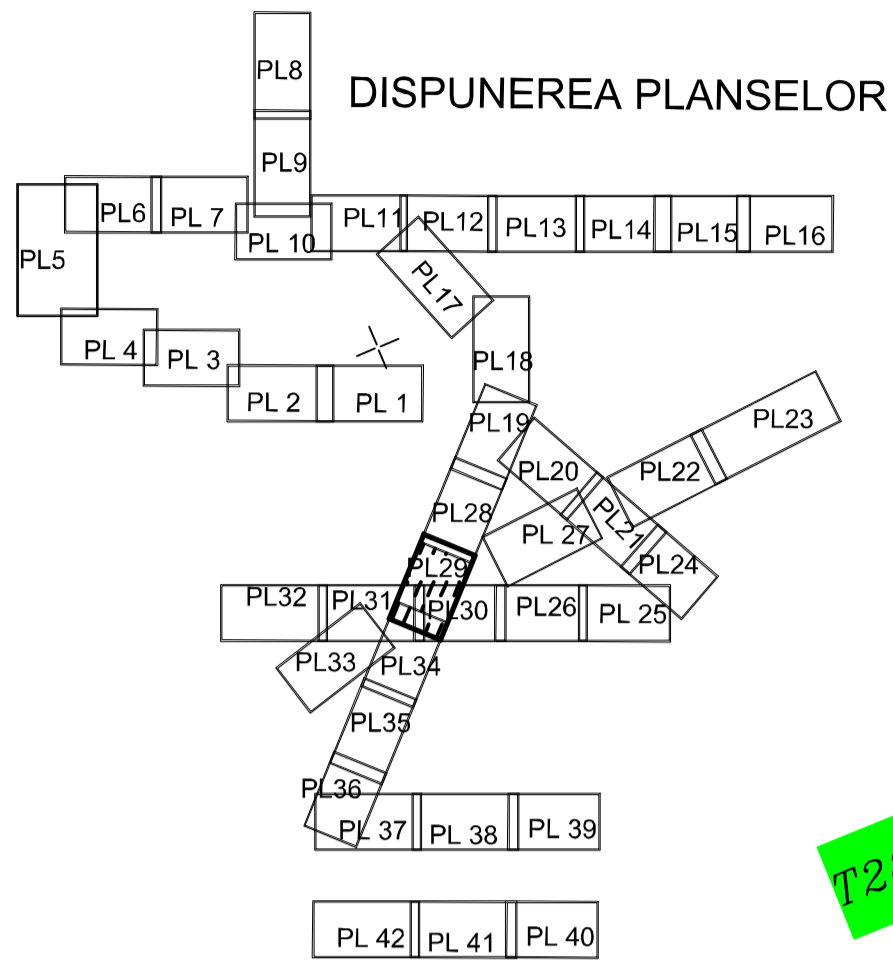

LEGENDA

- Limita UAT vecine
- Limita judet
- Limita sector cadastral
- Limita intravilan
- Limita tarla
- 3 Numar Sector
- T32 Numar tarla
- De 327, Dig 32 Toponimie
- Hidrografie
- Limite constructii definitive
- MOTATEI UAT
- MOTATEI Localități

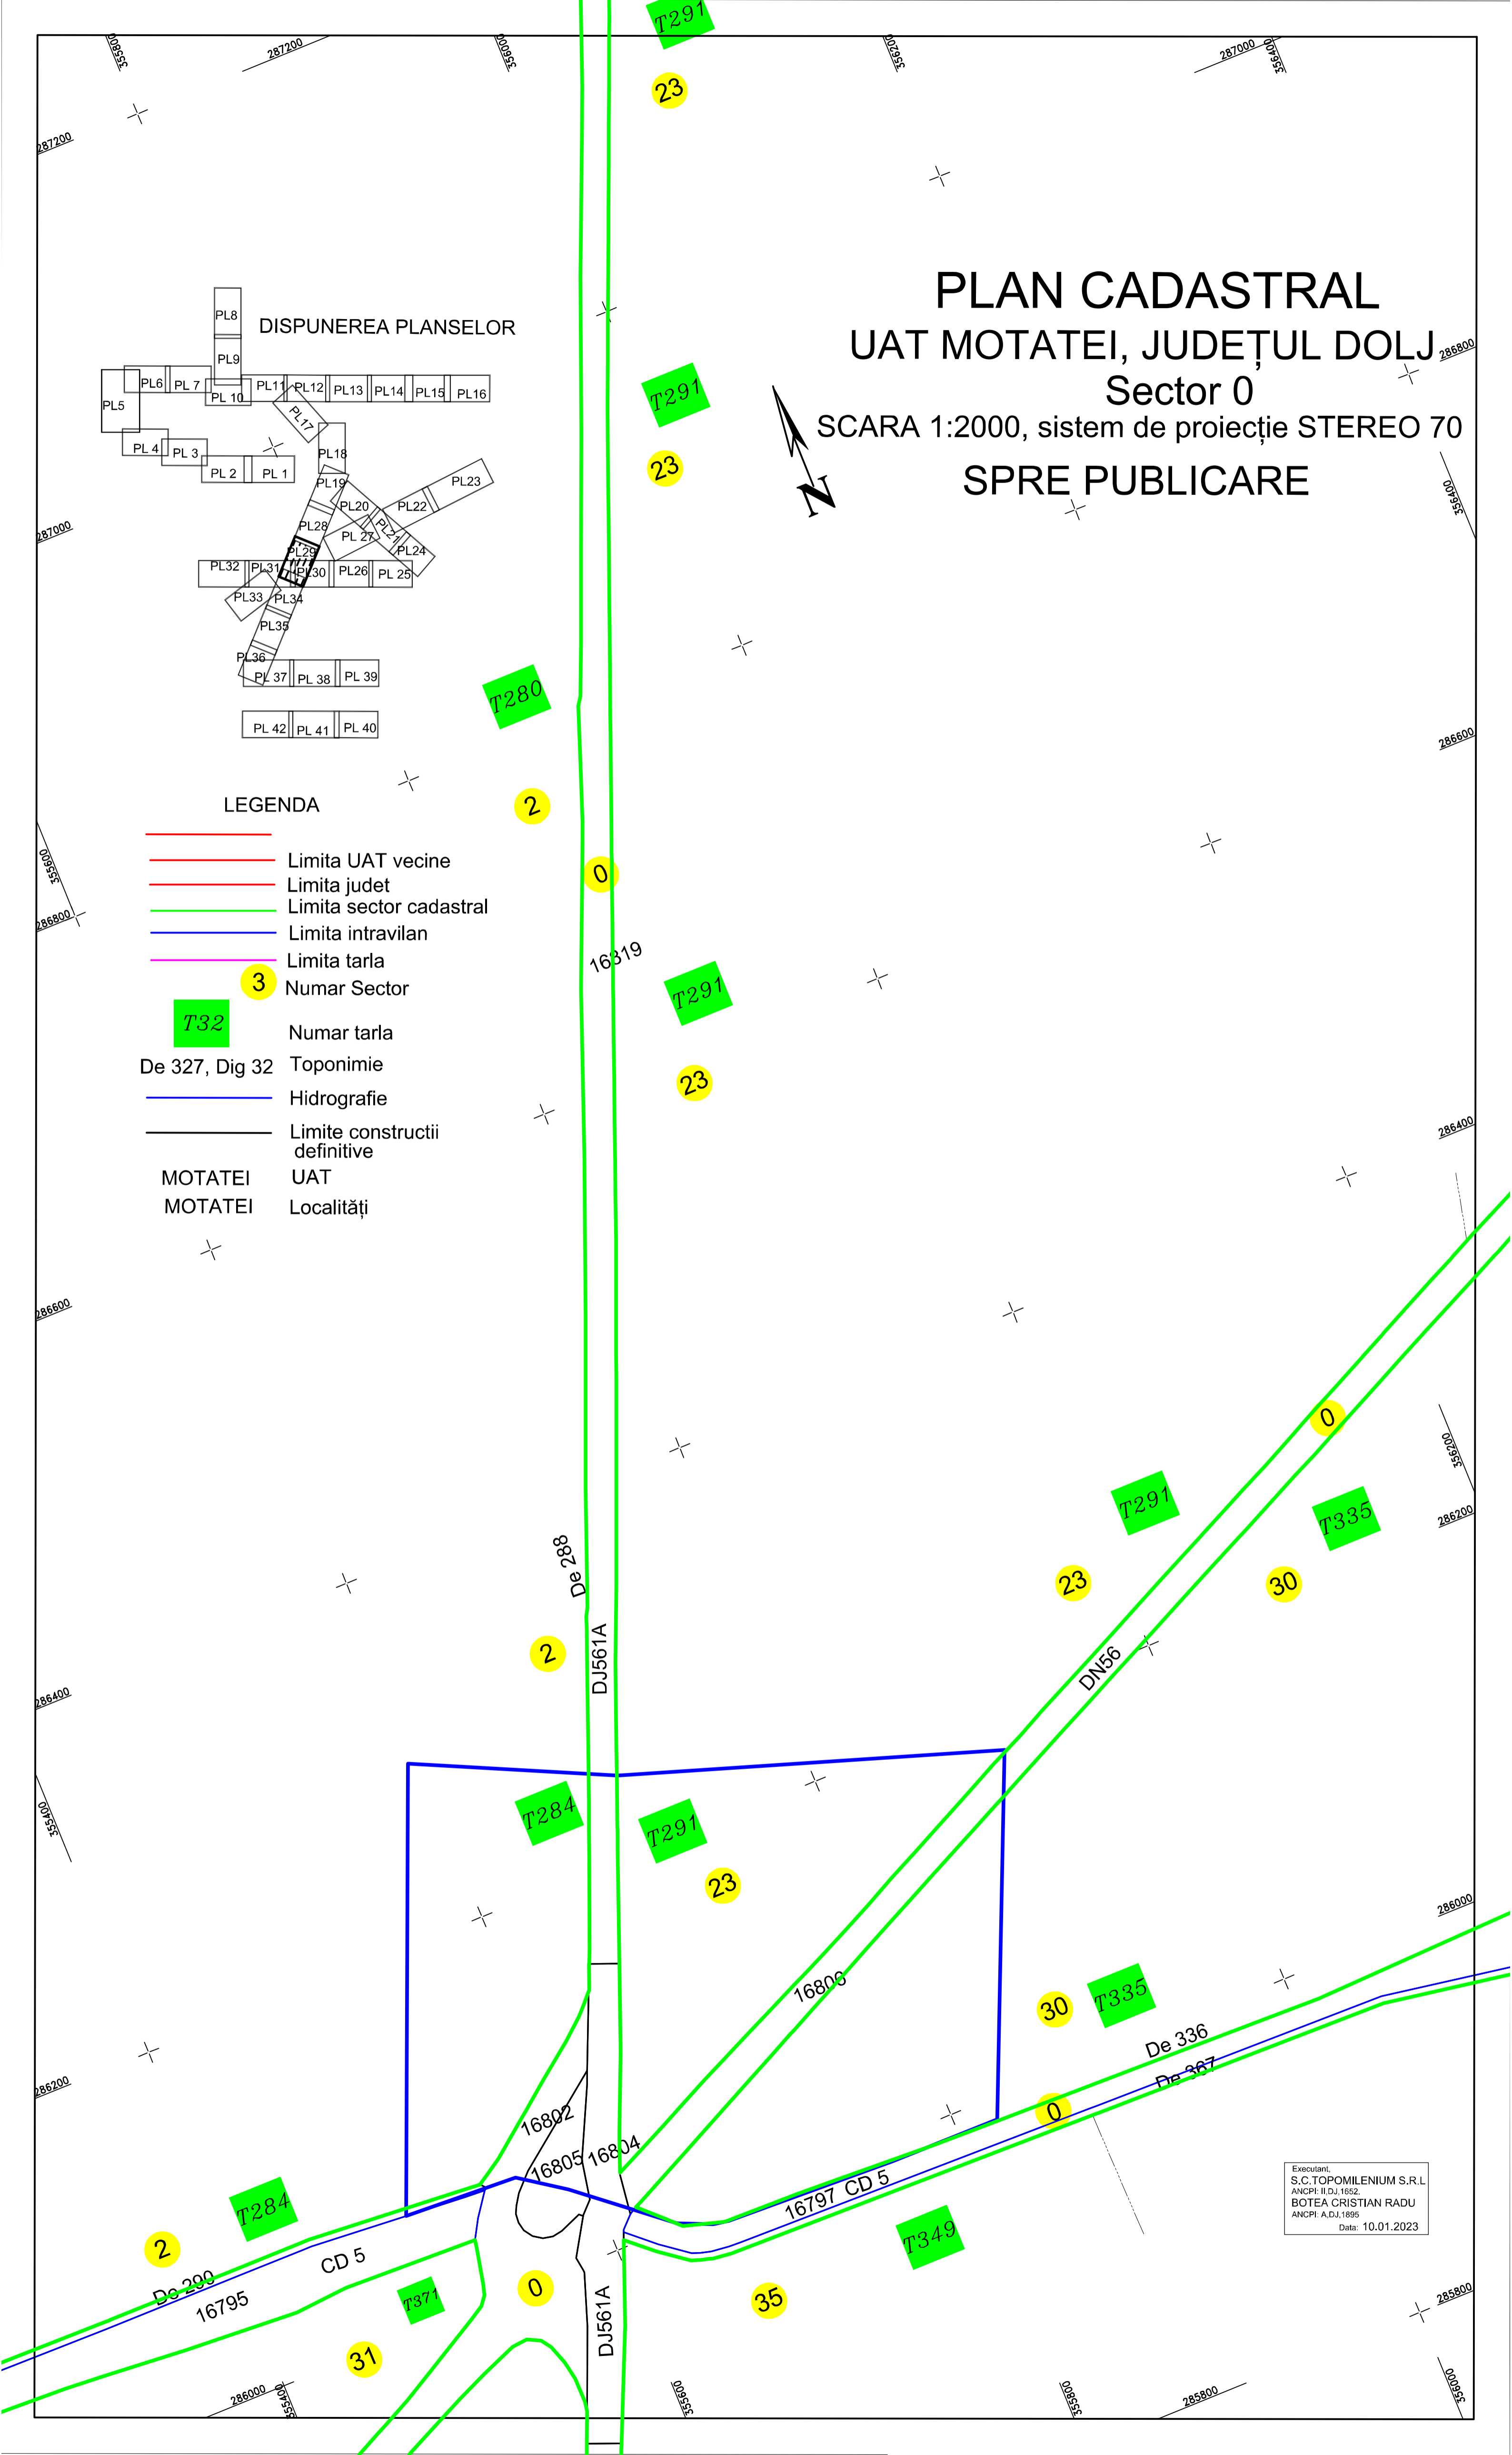

Executanti:
 S.C. TOPOMIENIUM S.R.L.
 ANCP: IL.DJ.1652.
 BOTEJA CRISTIAN RADU
 ANCP: A.DJ.1895
 Data: 10.01.2023