
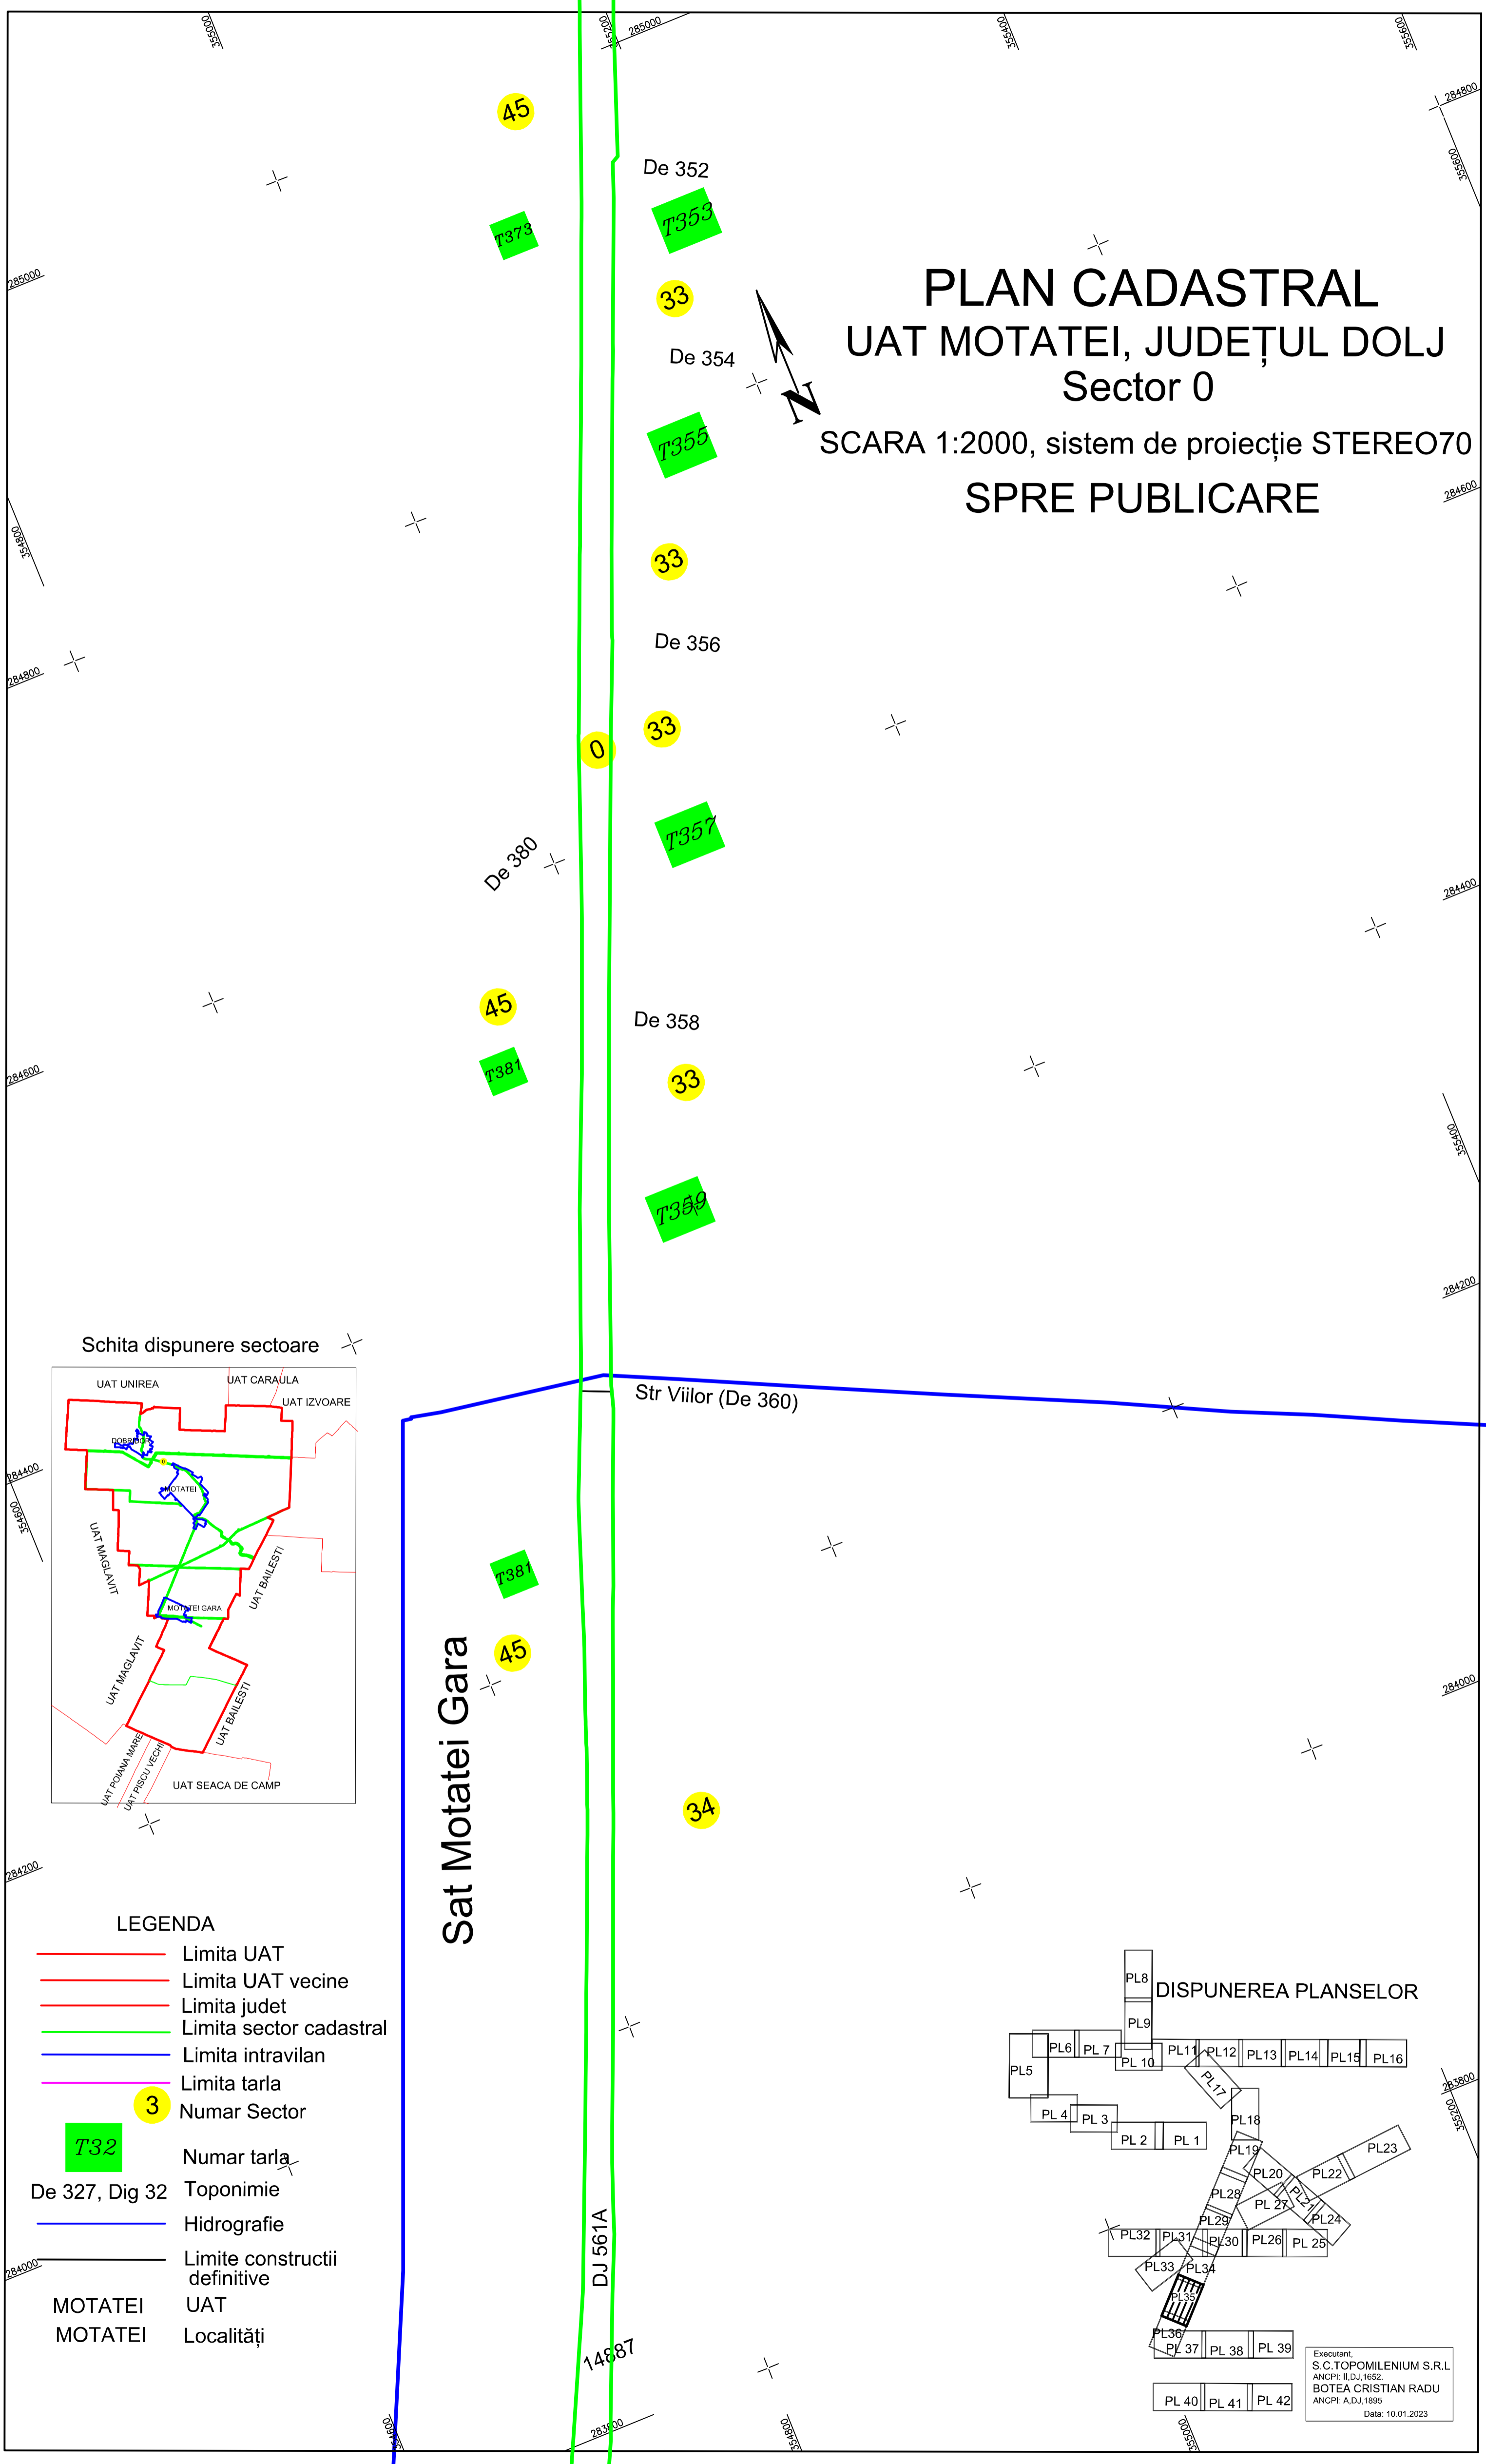


PLAN CADASTRAL


UAT MOTATEI, JUDEȚUL DOLJ

Sector 0

SCARA 1:2000, sistem de proiecție STEREO70
SPRE PUBLICARE

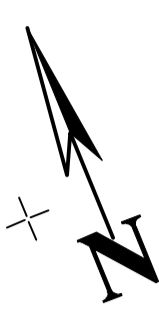


Schita dispunere sectoare

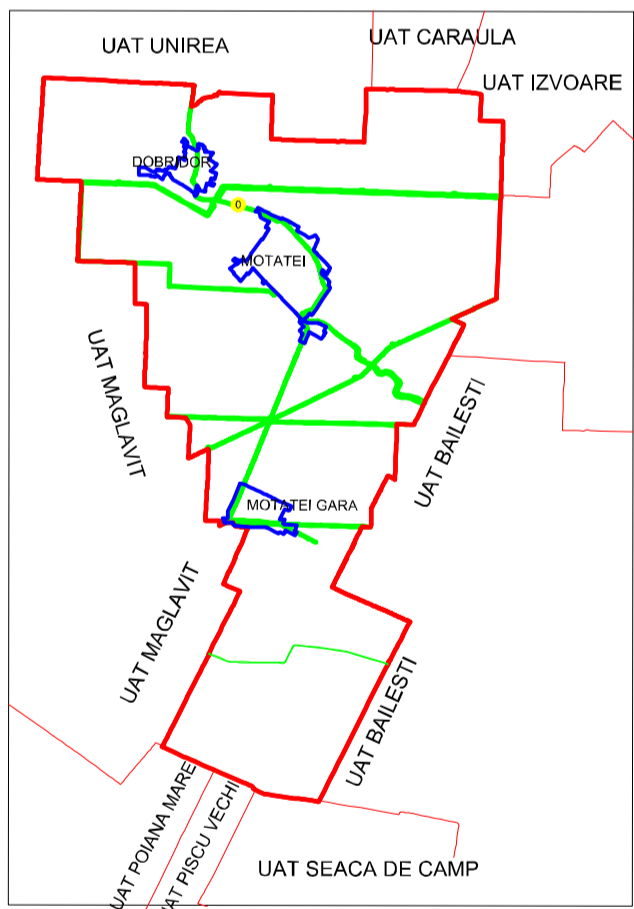

LEGENDA

- Limita UAT
- Limita UAT vecine
- Limita judet
- Limita sector cadastral
- Limita intravilan
- Limita tarla
- 3 Numar Sector
- T32 Numar tarla
- De 327, Dig 32 Toponimie
- Hidrografie
- Limite constructii definitive
- MOTATEI UAT
- MOTATEI Localități

DISPUNEREA PLANSELOR

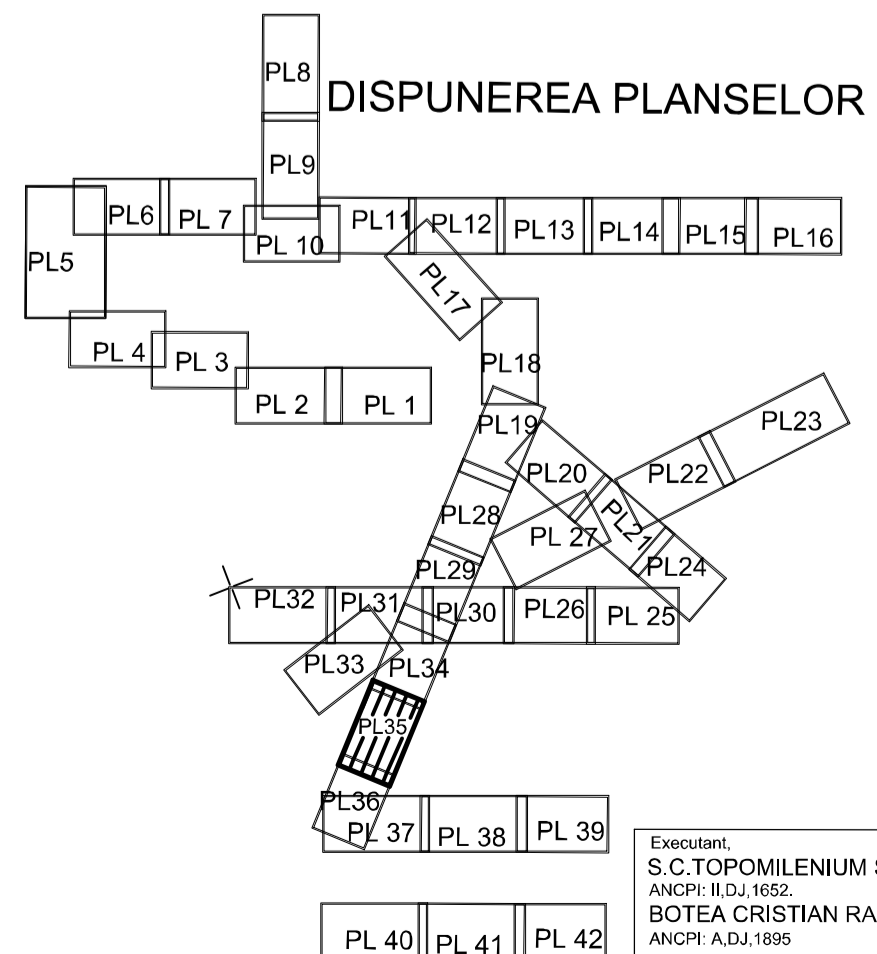

Executant:
S.C. TOPOMILENIUM S.R.L.
ANCPPI: II, D.J. 1652.
BOTEA CRISTIAN RADU
ANCPPI: A, D.J. 1895
Data: 10.01.2023