


PLAN CADASTRAL

UAT MOTATEI, JUDEȚUL DOLJ

Sector 0

SCARA 1:2000, sistem de proiectie STEREO 70



SPRE PUBLICARE

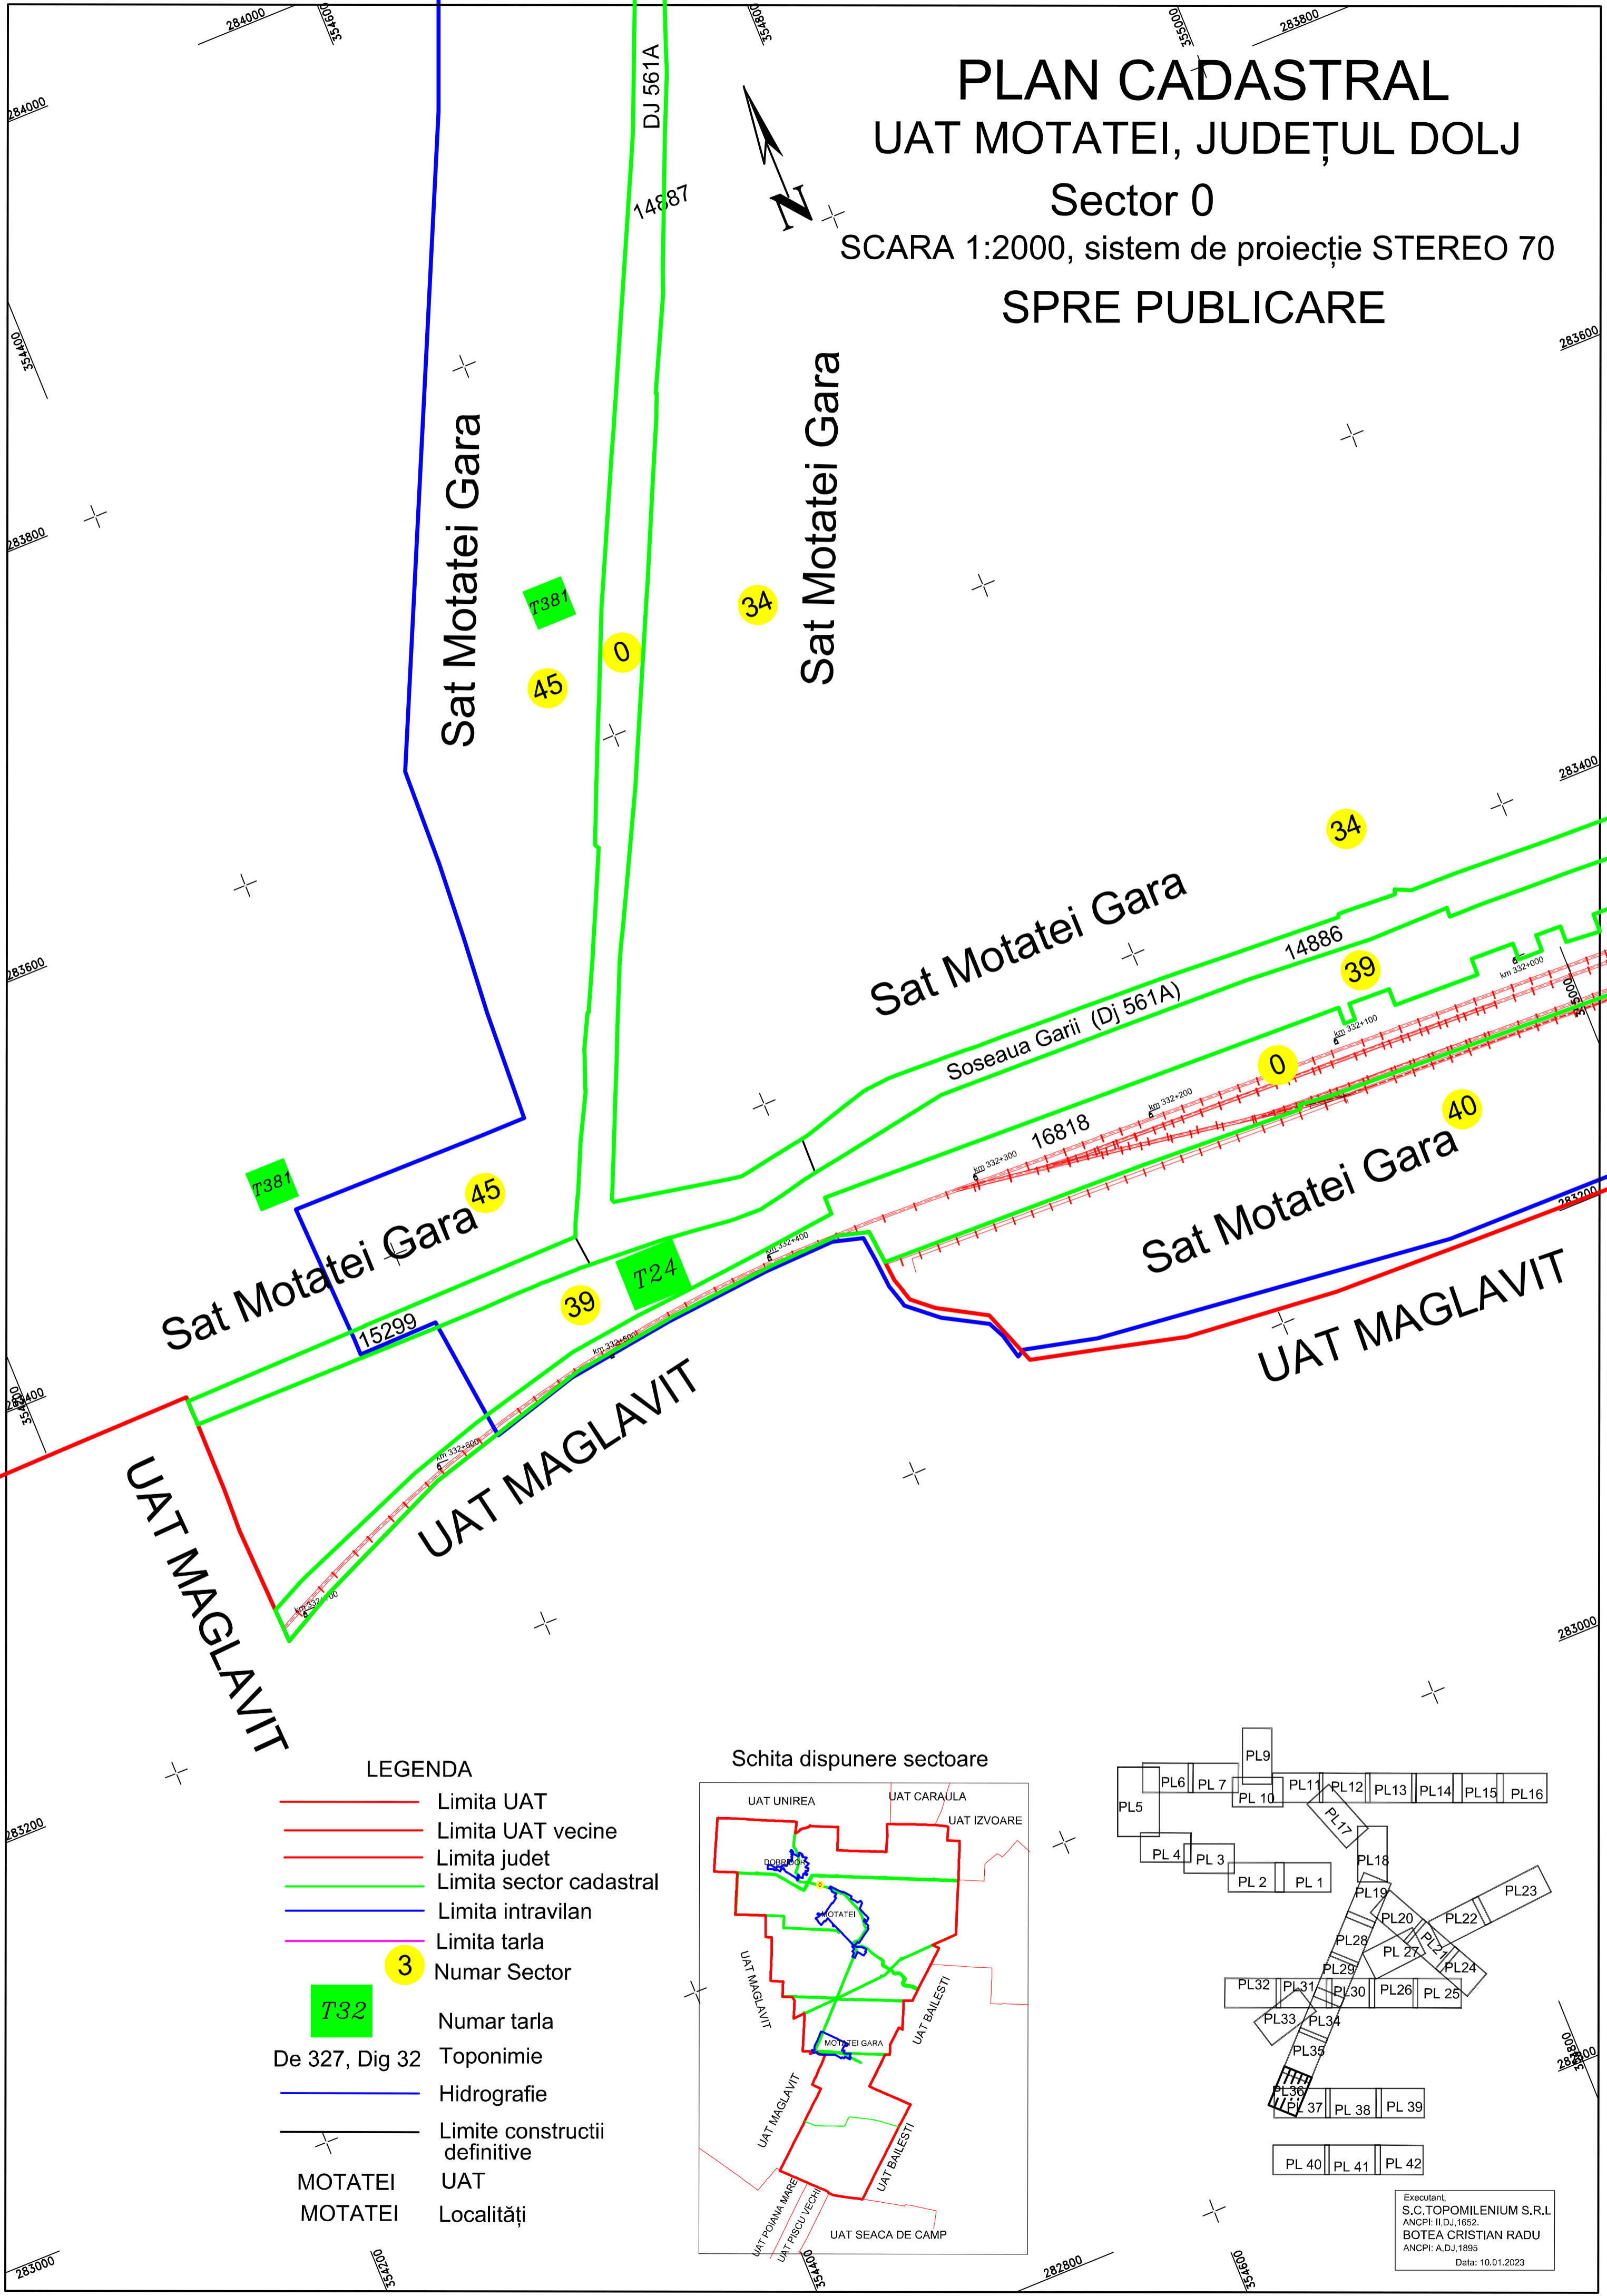

LEGENDA

- Limita UAT
- Limita UAT vecine
- Limita judet
- Limita sector cadastral
- Limita intravilan
- Limita tarla
- 3 Numar Sector
- T32 Numar tarla
- De 327, Dig 32 Toponimie
- Hidrografie
- Limite constructii definitive
- + MOTATEI UAT
- + MOTATEI Localități

Schita dispunere sectoare

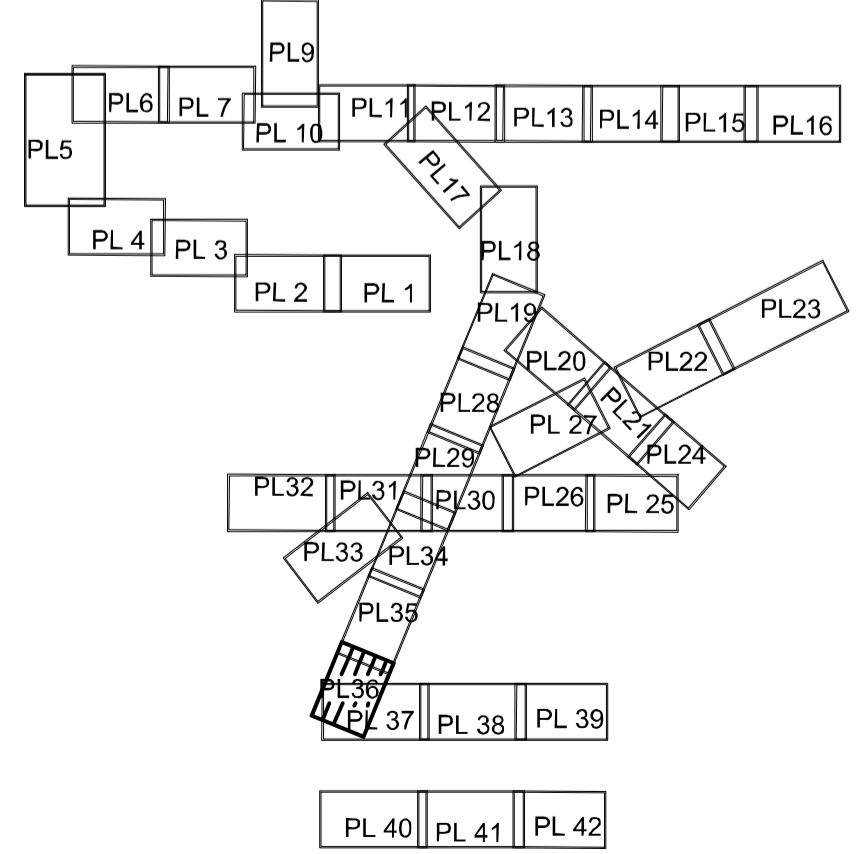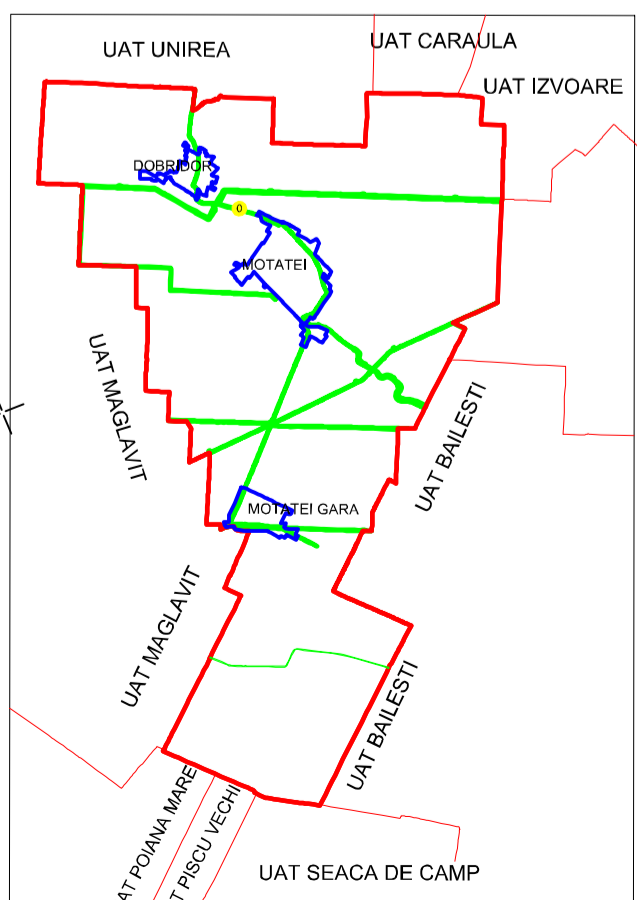

Executant,
S.C.TOPOMILENIUM S.R.L
ANCP: II.DJ.1652.
BOTEA CRISTIAN RADU
ANCP: A.DJ.1895
Data: 10.01.2023