



PLAN CADASTRAL

UAT MOTATEI, JUDEȚUL DOLJ
Sector 0

SCARA 1:2000, sistem de proiecție STEREO 70

SPRE PUBLICARE

Sat Dobridor

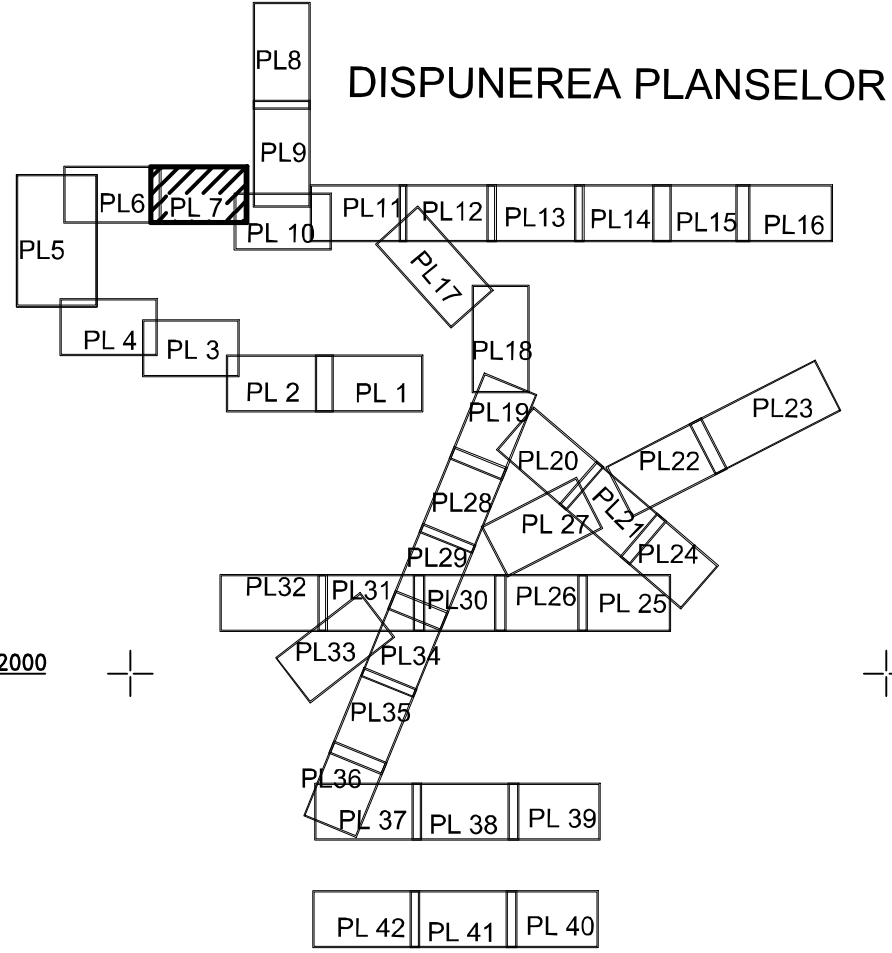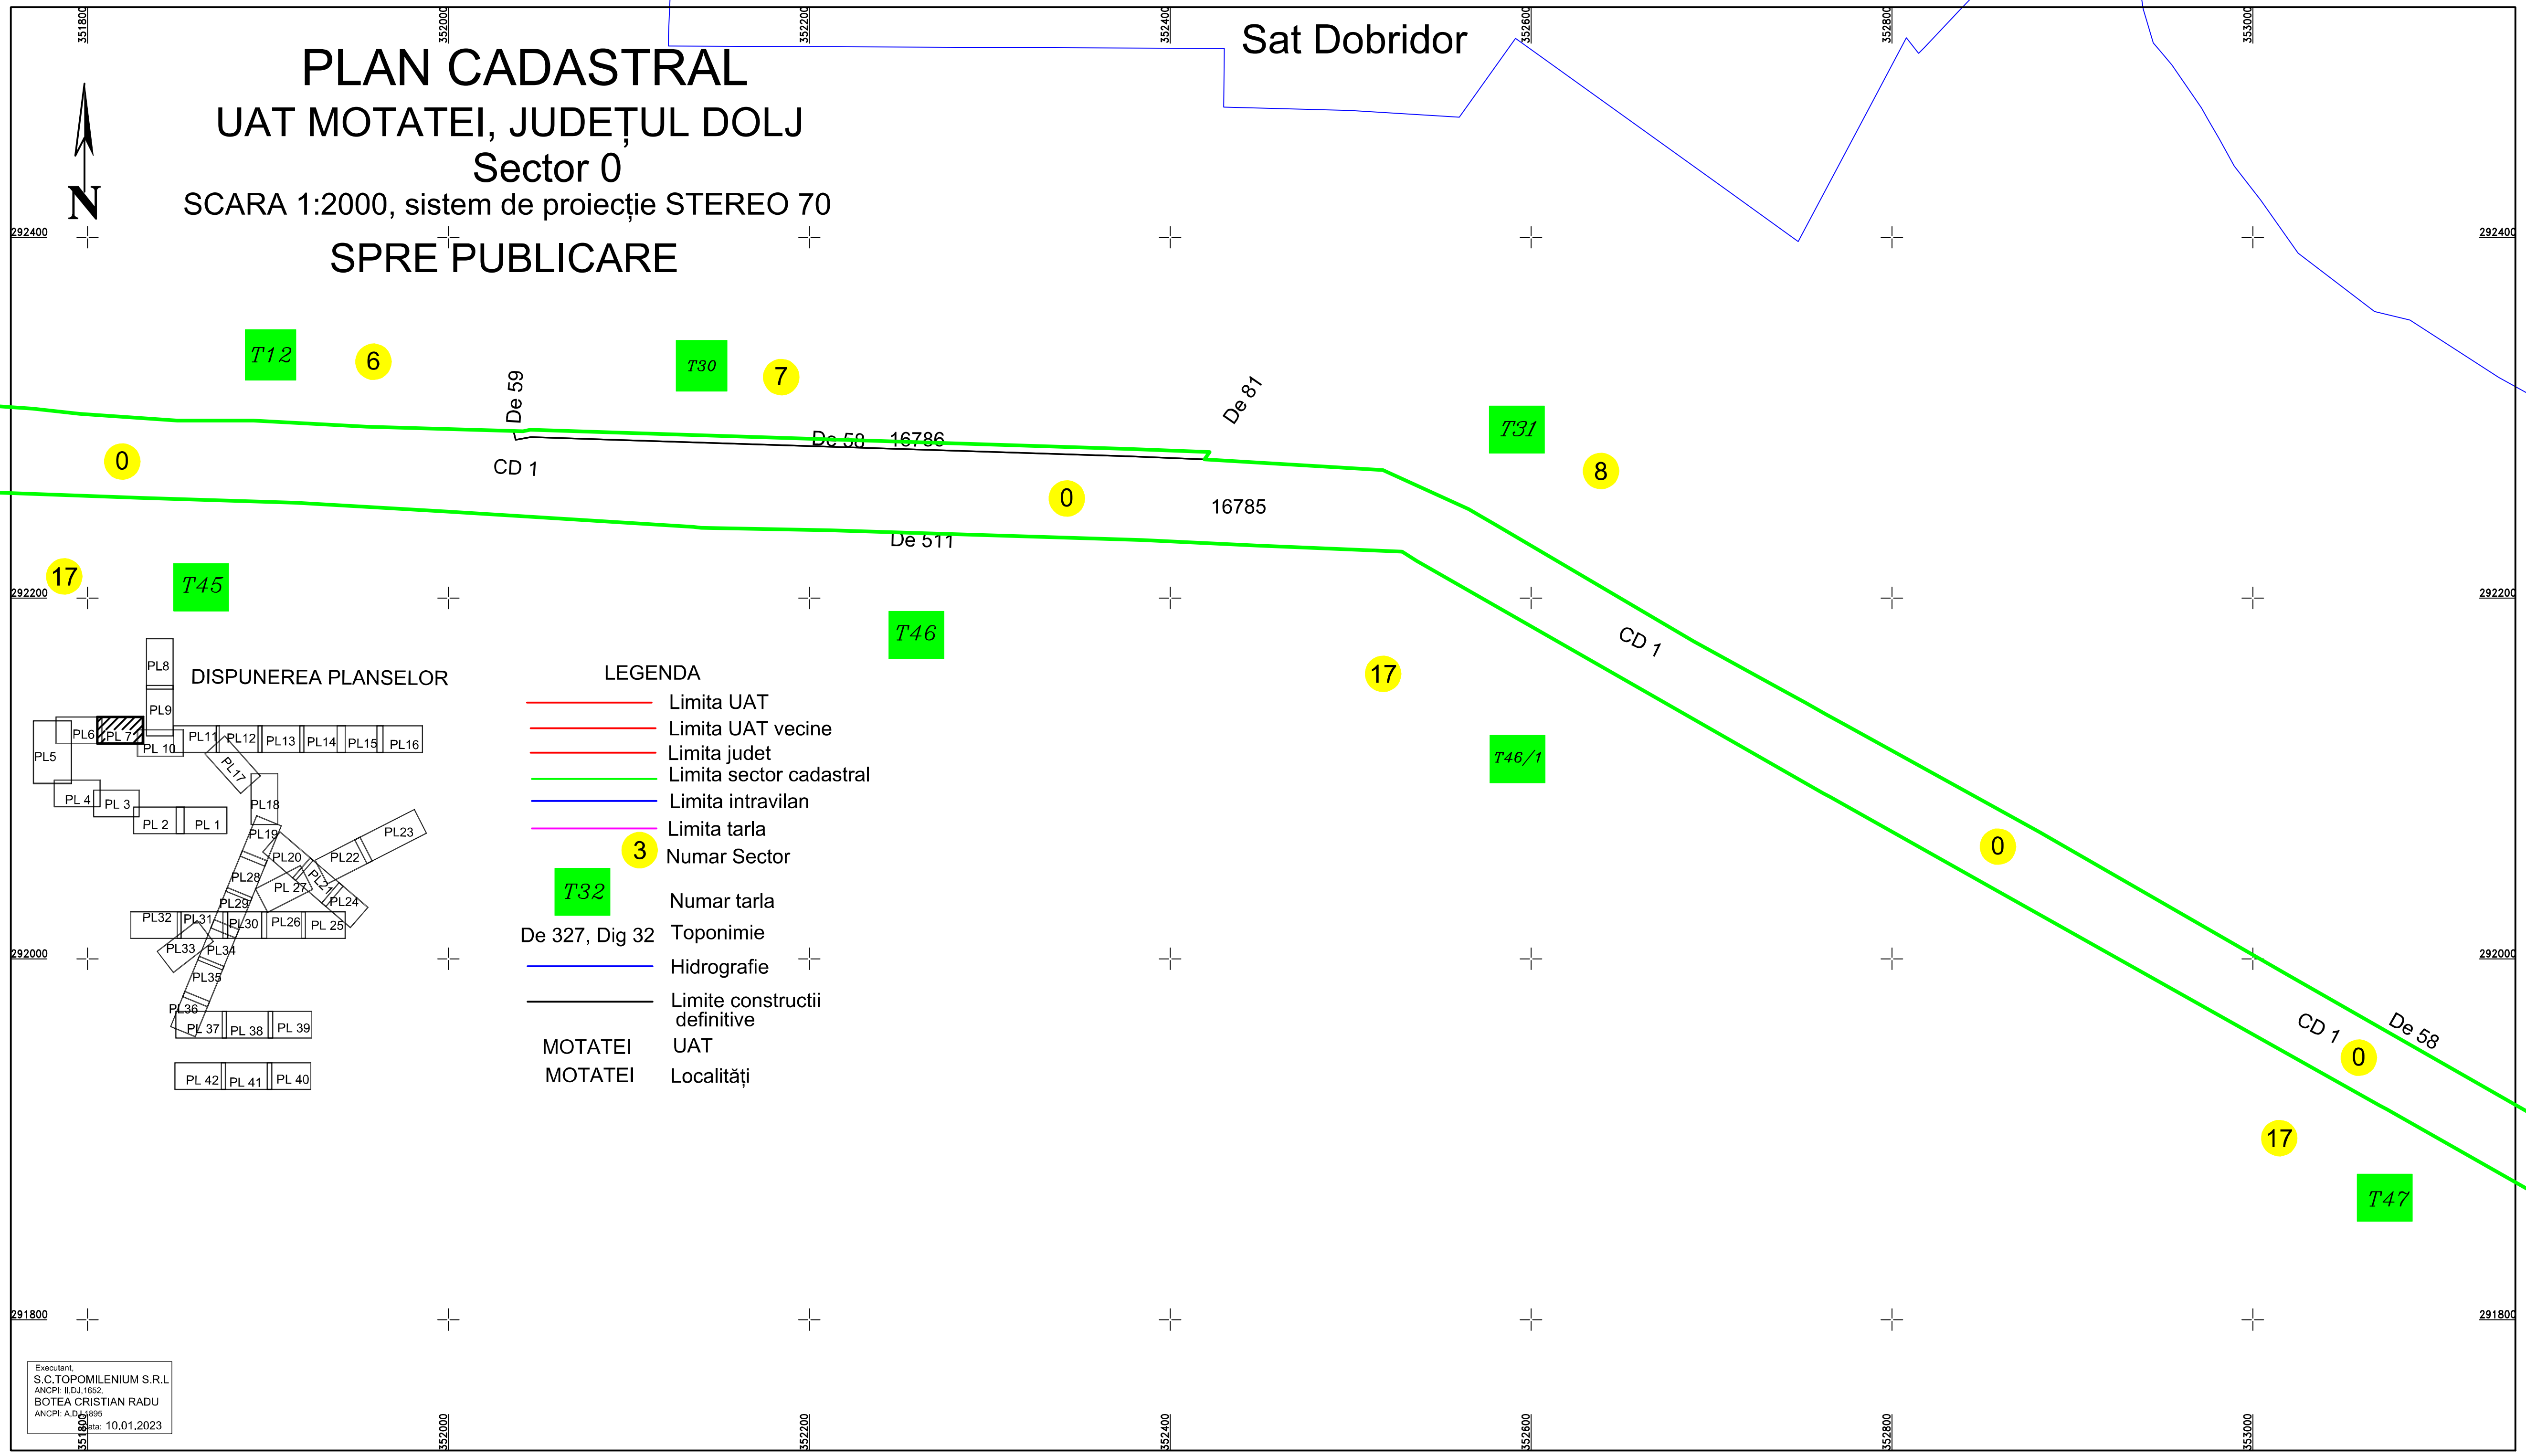

- LEGENDA
- Limita UAT
 - Limita UAT vecine
 - Limita judet
 - Limita sector cadastral
 - Limita intravilan
 - Limita tarla
 - 3 Numar Sector
 - T32 Numar tarla
 - De 327, Dig 32 Toponimie
 - Hidrografie
 - Limite constructii definitive
 - MOTATEI UAT
 - MOTATEI Localități

Executant,
S.C.TOPOMILENIUM S.R.L
ANCPI: IL.DJ.1652,
BOTEA CRISTIAN RADU
ANCPI: A.D.1895
Data: 10.01.2023