



# PLAN CADASTRAL

## UAT MOTATEI, JUDEȚUL DOLJ

### Sector 0

SCARA 1:2000, sistem de proiecție STEREO 70

## SPRE PUBLICARE

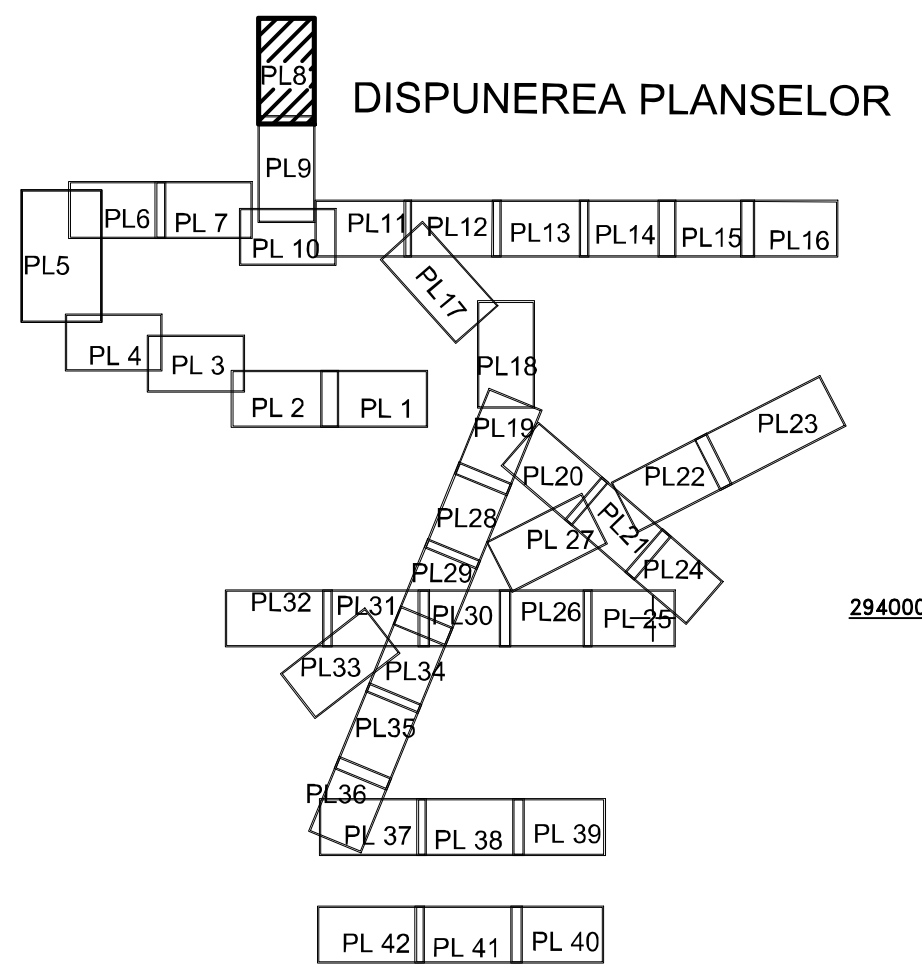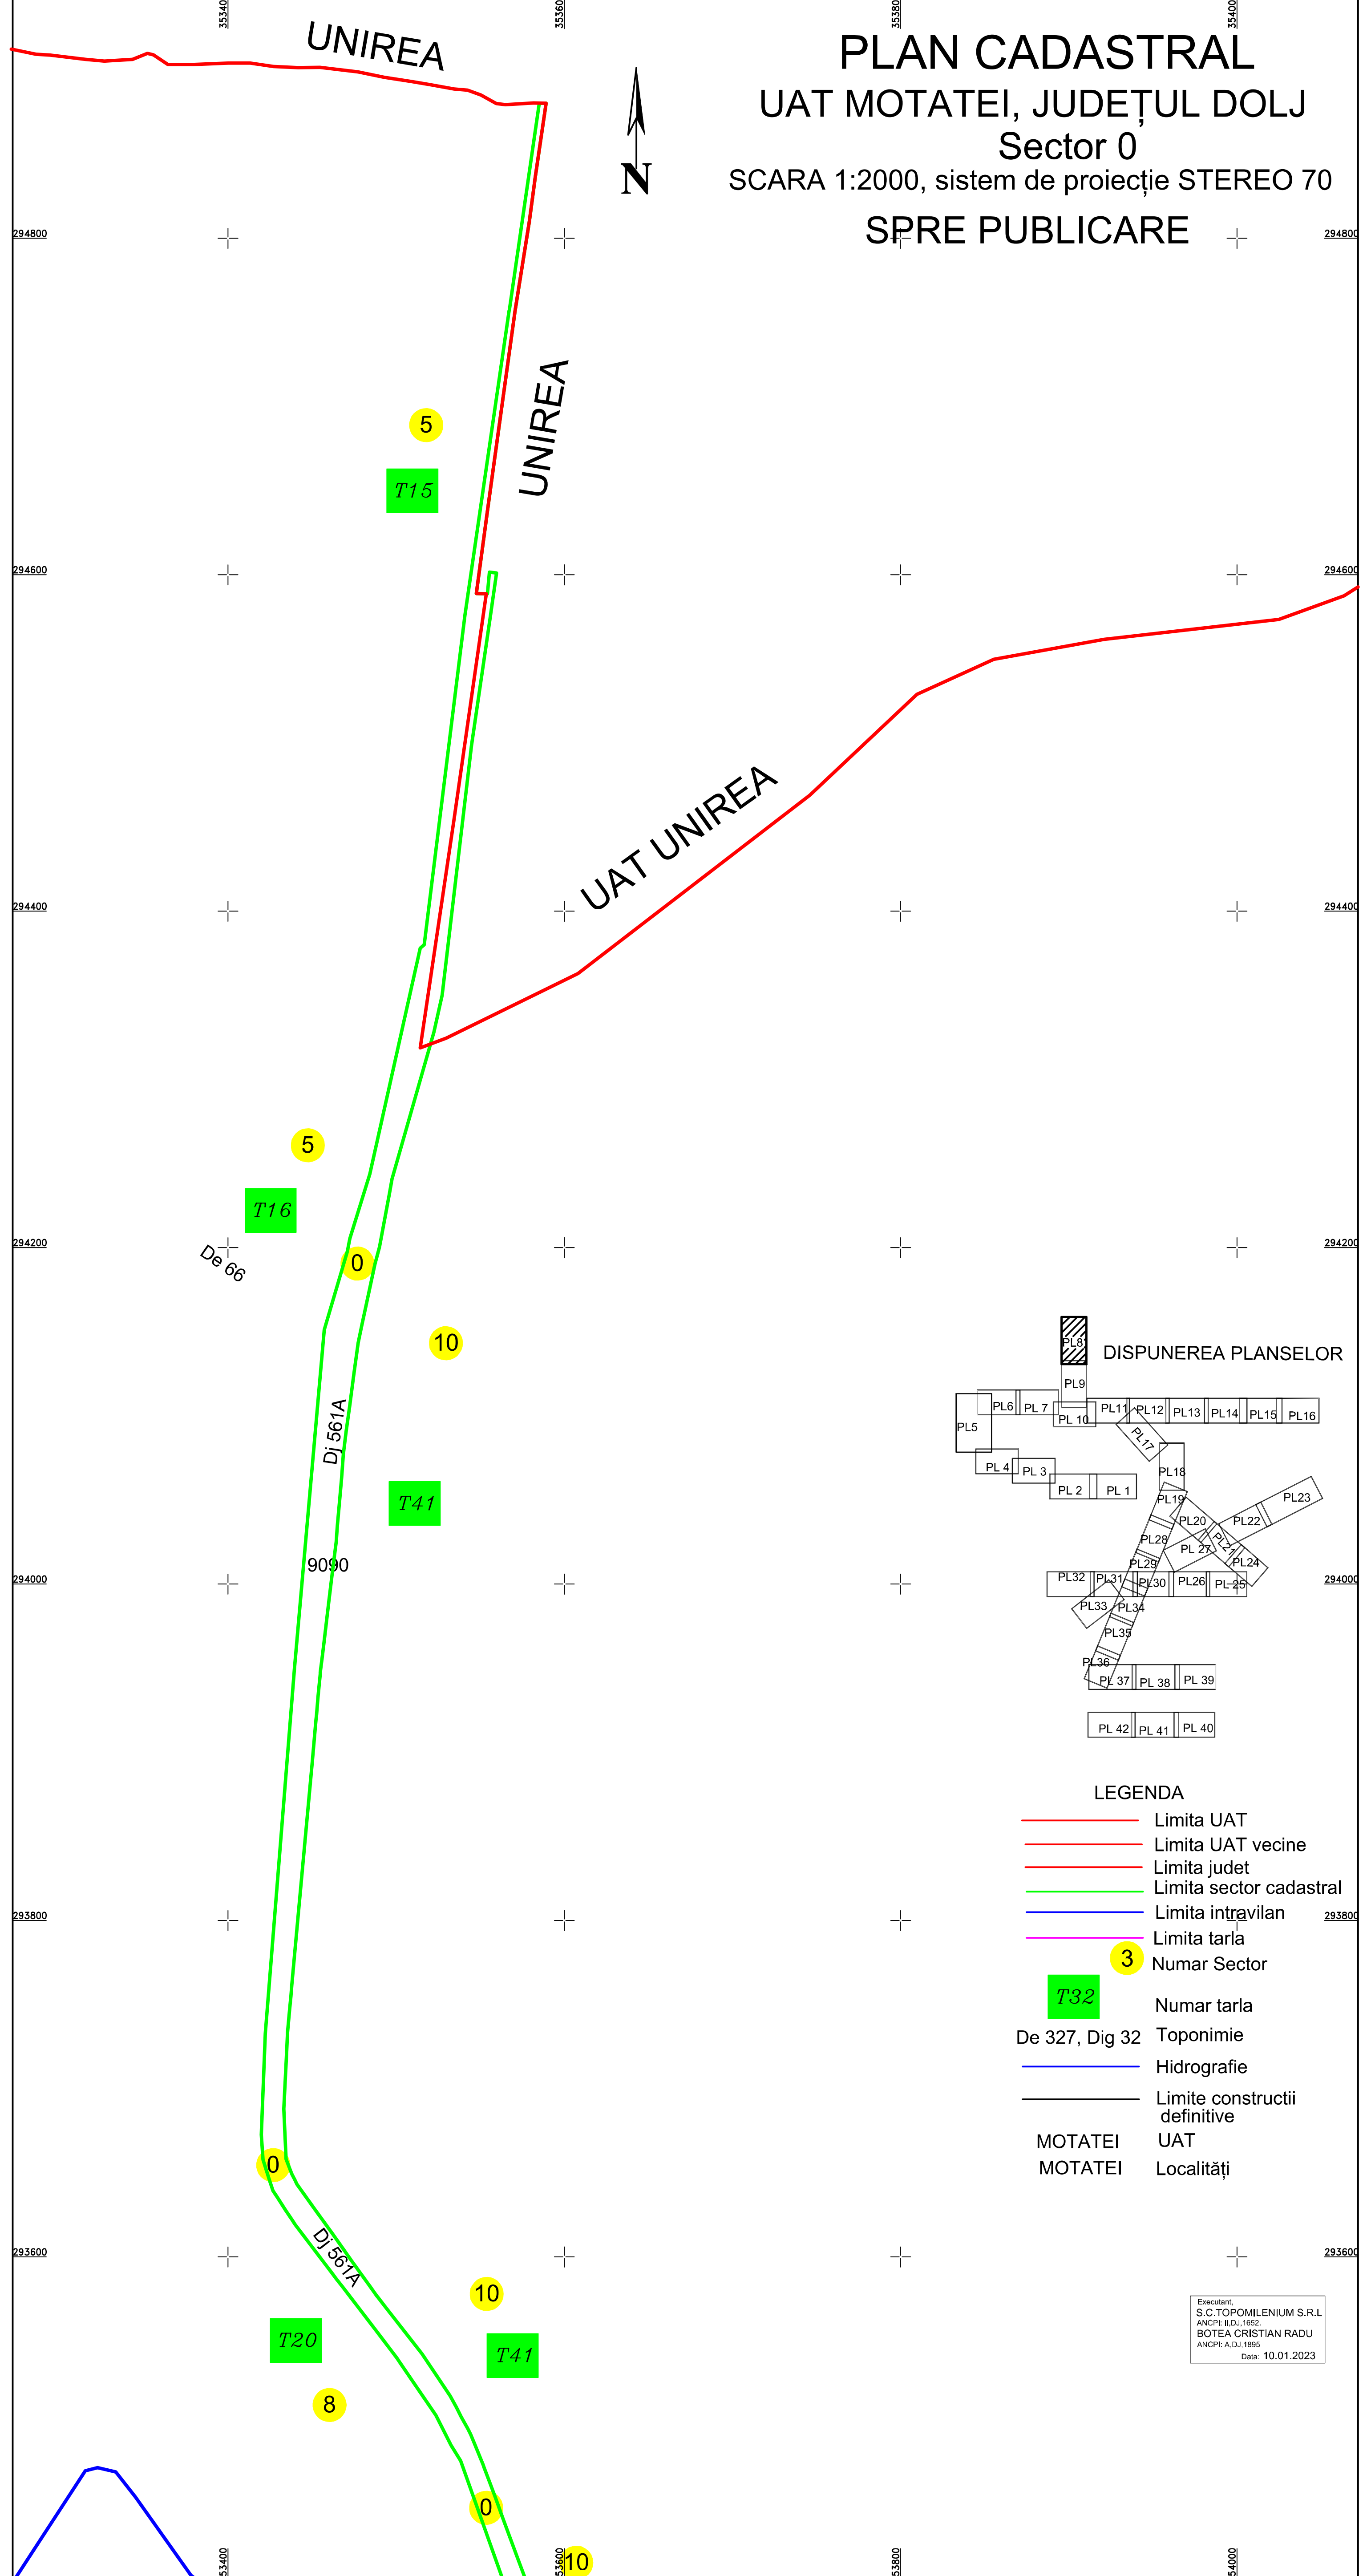

- LEGENDA**
- Limita UAT
  - Limita UAT vecine
  - Limita judet
  - Limita sector cadastral
  - Limita intravilan
  - Limita tarla
  - 3 Numar Sector
  - T32 Numar tarla
  - De 327, Dig 32 Toponimie
  - Hidrografie
  - Limite constructii definitive
  - MOTATEI UAT
  - MOTATEI Localități

Executant,  
S.C. TOPOMILENIUM S.R.L.  
ANCPIE II.DJ.1852,  
BOTEJA CRISTIAN RADU  
ANCPIE A.DJ.1855  
Data: 10.01.2023