


PLAN CADASTRAL UAT MOTATEI, JUDEȚUL DOLJ Sector 2

SCARA 1:2000, sistem de proiecție STEREO70

SPRE PUBLICARE

Schita dispunere sectoare

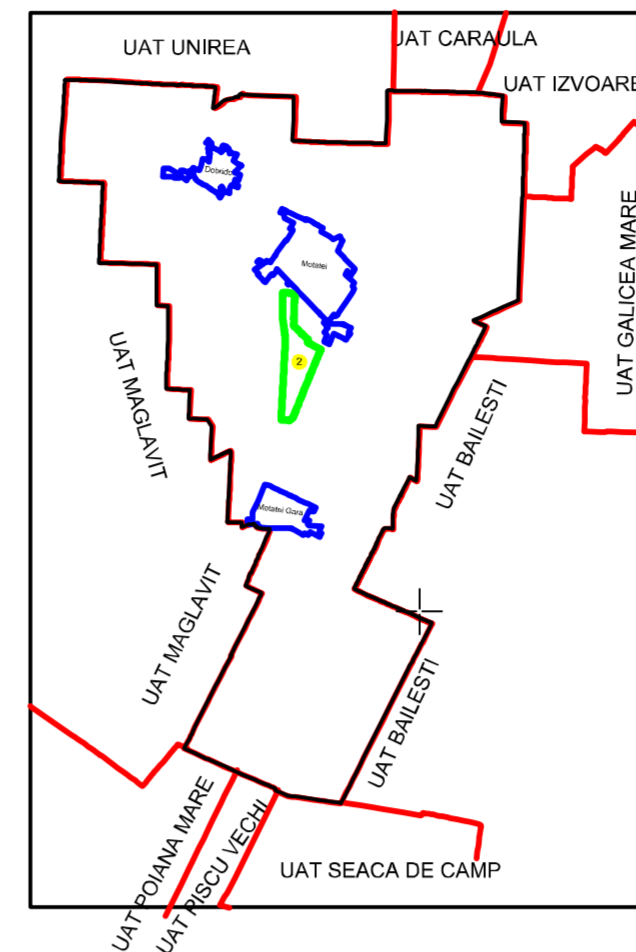


SCHITA CU DISPUNEREA PLANSELOR



LEGENDA

- Limita UAT
- Limita UAT vecine
- Limita judet
- Limita sector cadastral
- Limita intravilan
- Limita tarla
- 3 Numar Sector
- T32 Numar tarla
- De 327, Dig 32 Toponimie
- Hidrografie
- Limite constructii definitive
- MOTATEI UAT
- MOTATEI Localități

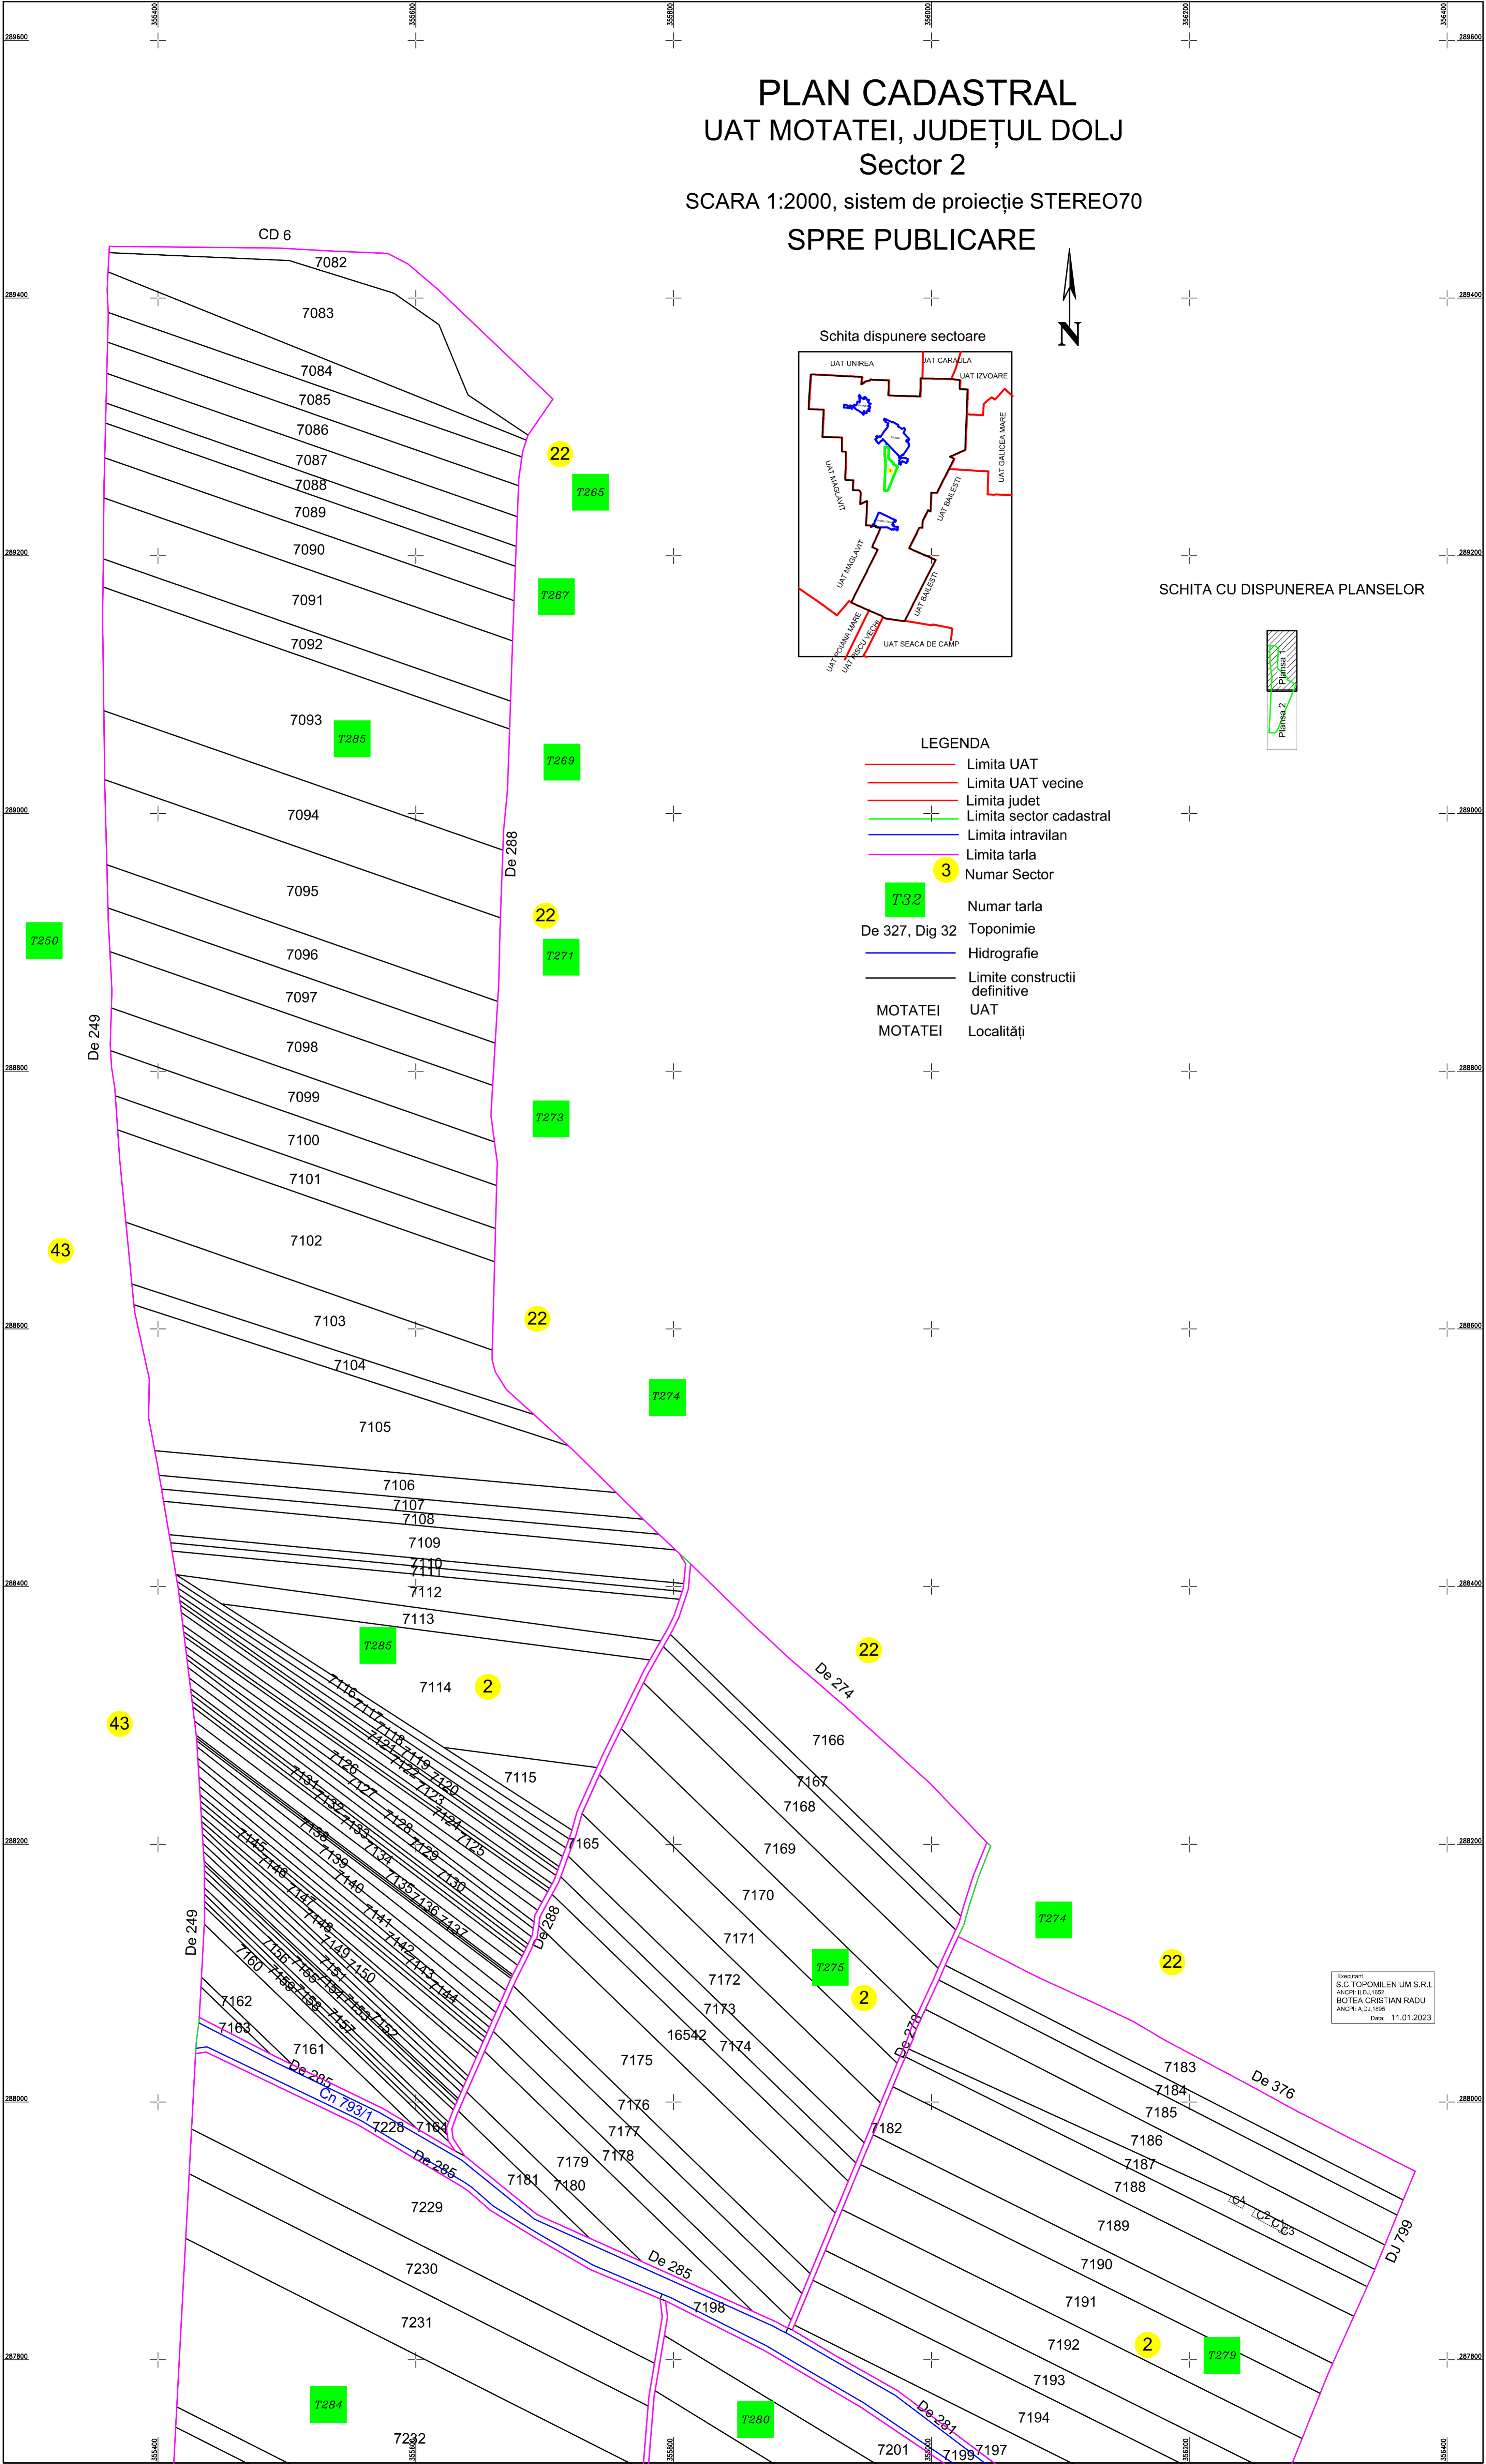

Executant:
S.C. TOPOMILENIUM S.R.L.
ANCIPI: H.D. 1652
BOTEA CRISTIAN RADU
ANCIPI: A.D. 1959
Data: 11.01.2023