



# PLAN CADASTRAL

## UAT MOTATEI, JUDEȚUL DOLJ


### Sector 27

SCARA 1:1000, sistem de proiecție STEREO 70 ×

### SPRE PUBLICARE

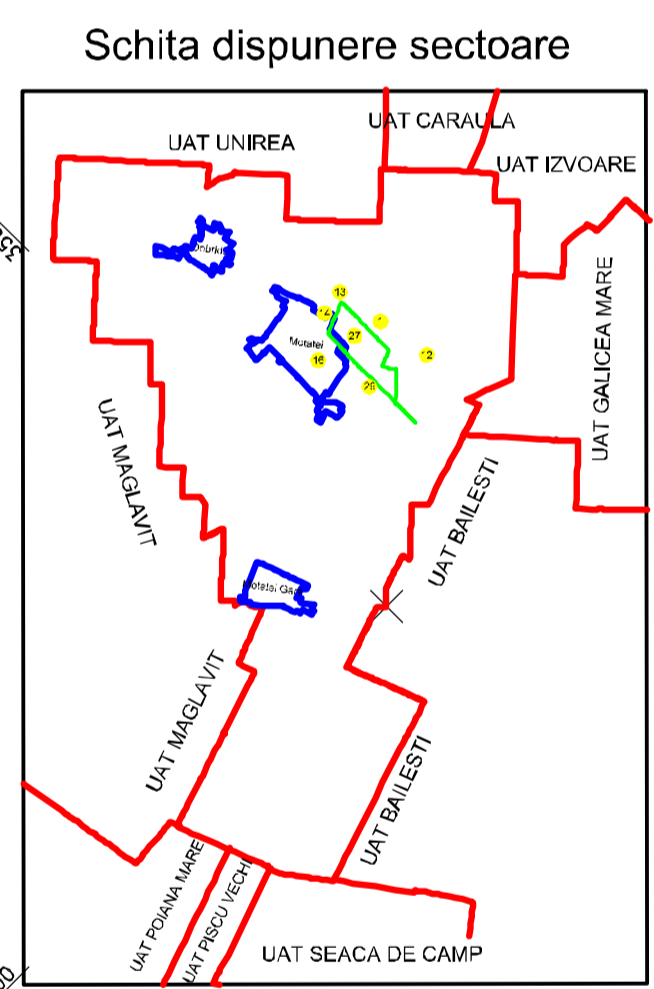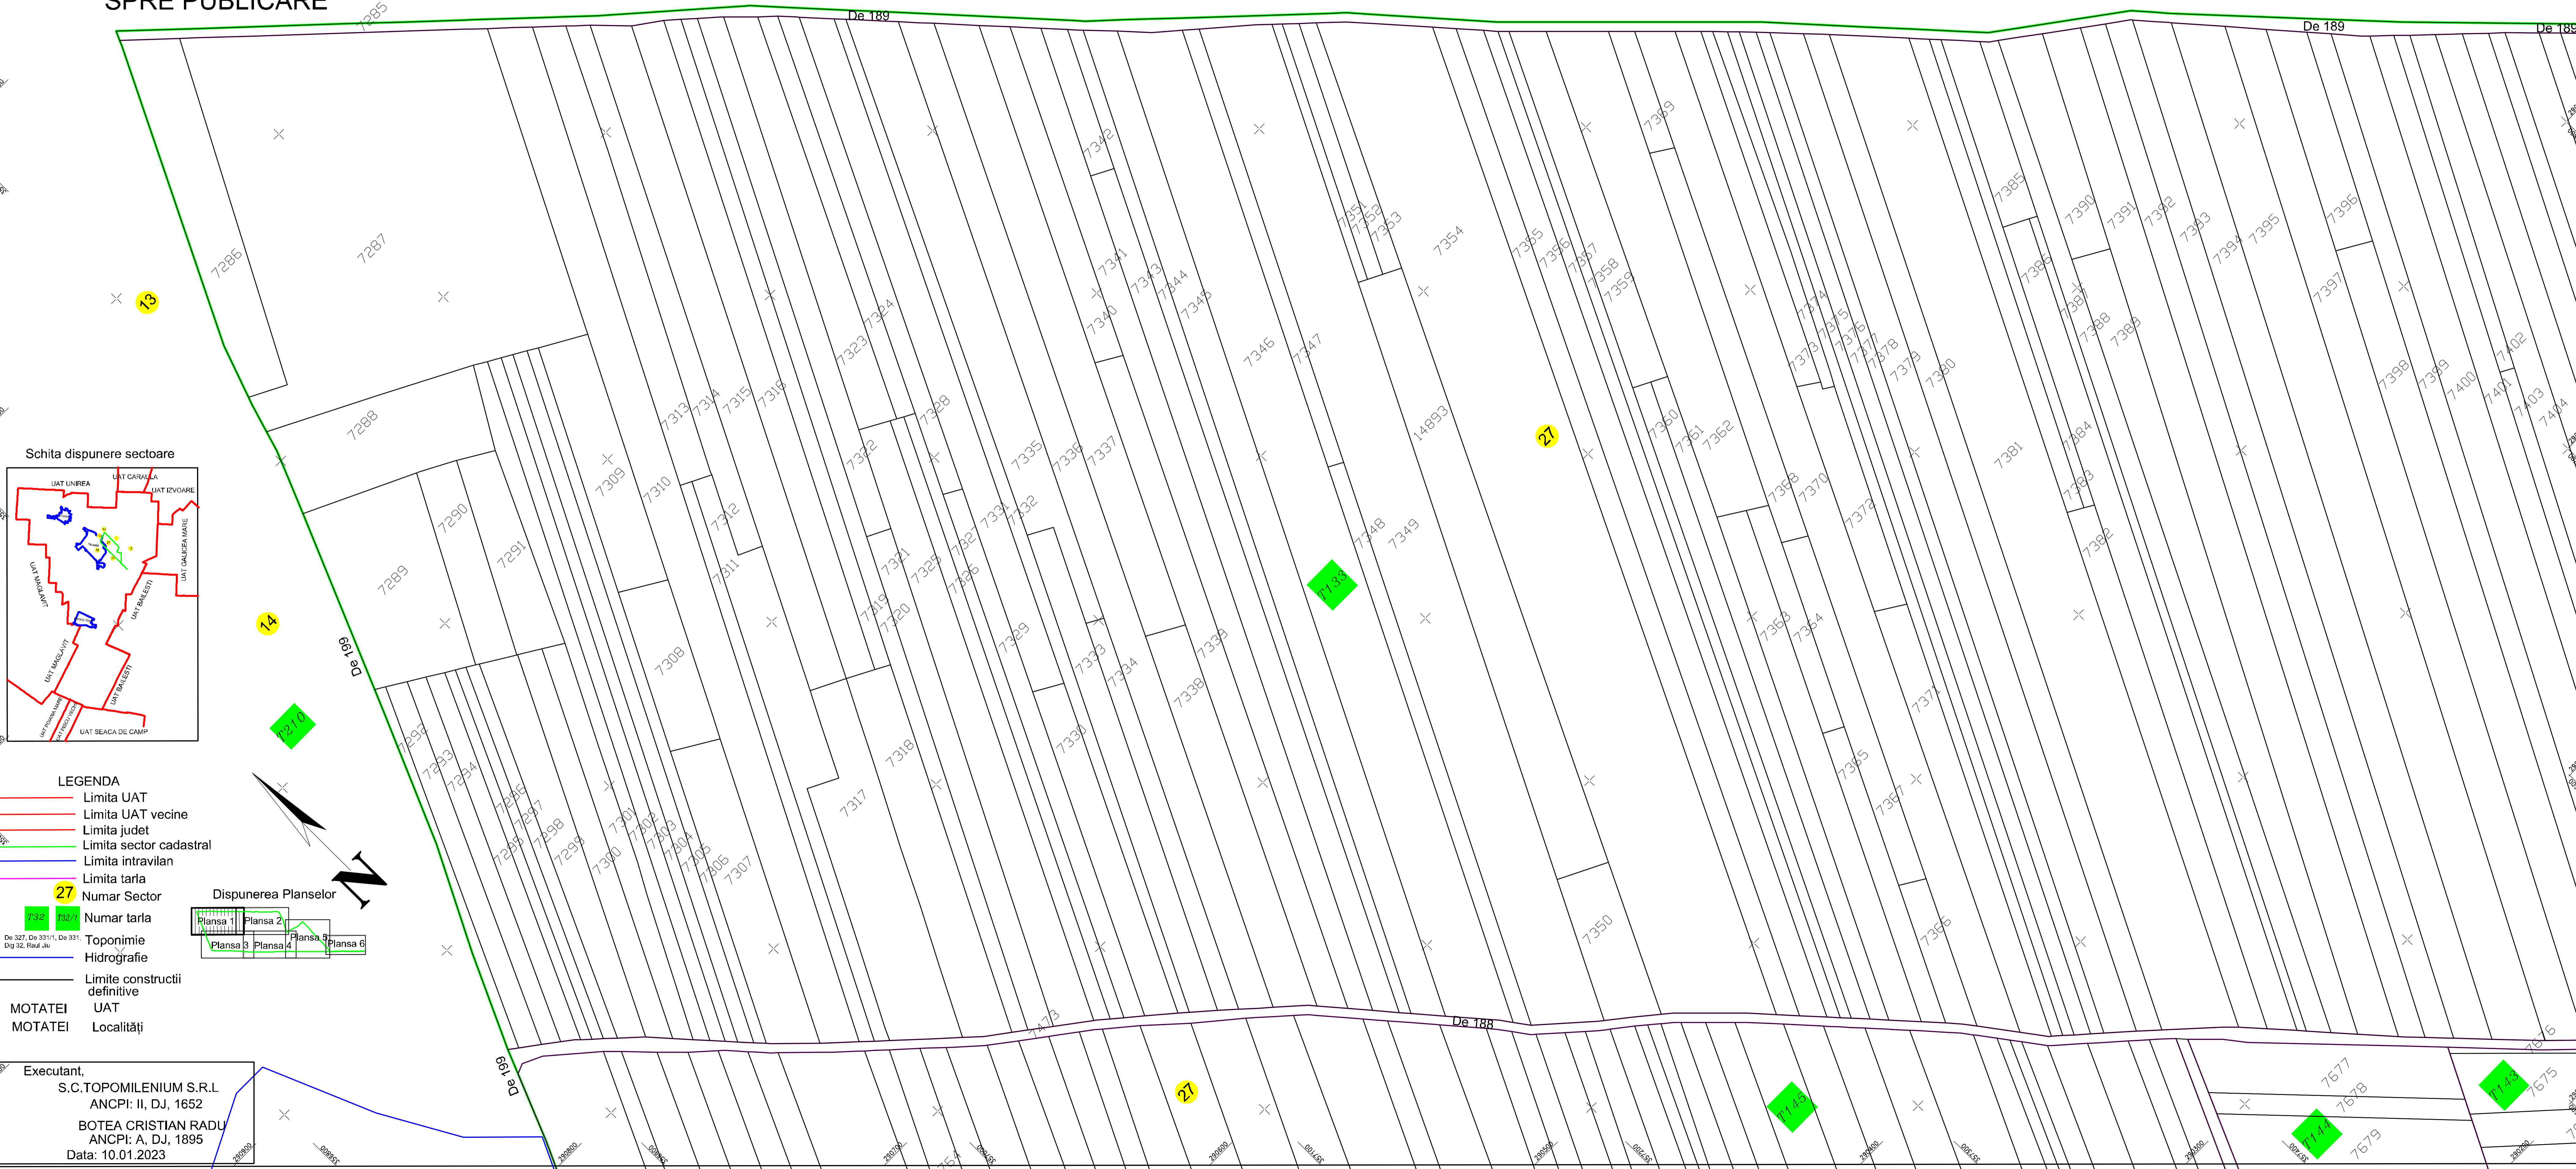

- LEGENDA**
- Limita UAT
  - Limita UAT vecine
  - Limita judet
  - Limita sector cadastral
  - Limita intravilan
  - Limita tarla
  - 27 Numar Sector
  - 732 Numar tarla
  - Toponimie
  - Hidrografie
  - Limite constructii definitive
  - MOTATEI UAT
  - MOTATEI Localități

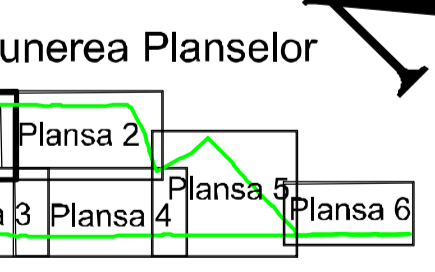

Executant,  
**S.C.TOPOMILENIUM S.R.L**  
 ANCPI: II, DJ, 1652  
**BOTEA CRISTIAN RADU**  
 ANCPI: A, DJ, 1895  
 Data: 10.01.2023