


PLAN CADASTRAL UAT MOTATEI, JUDEȚUL DOLJ

Sector 32


SCARA 1:2000, sistem de proiecție STEREO 70

SPRE PUBLICARE

Schita dispunere sectoare

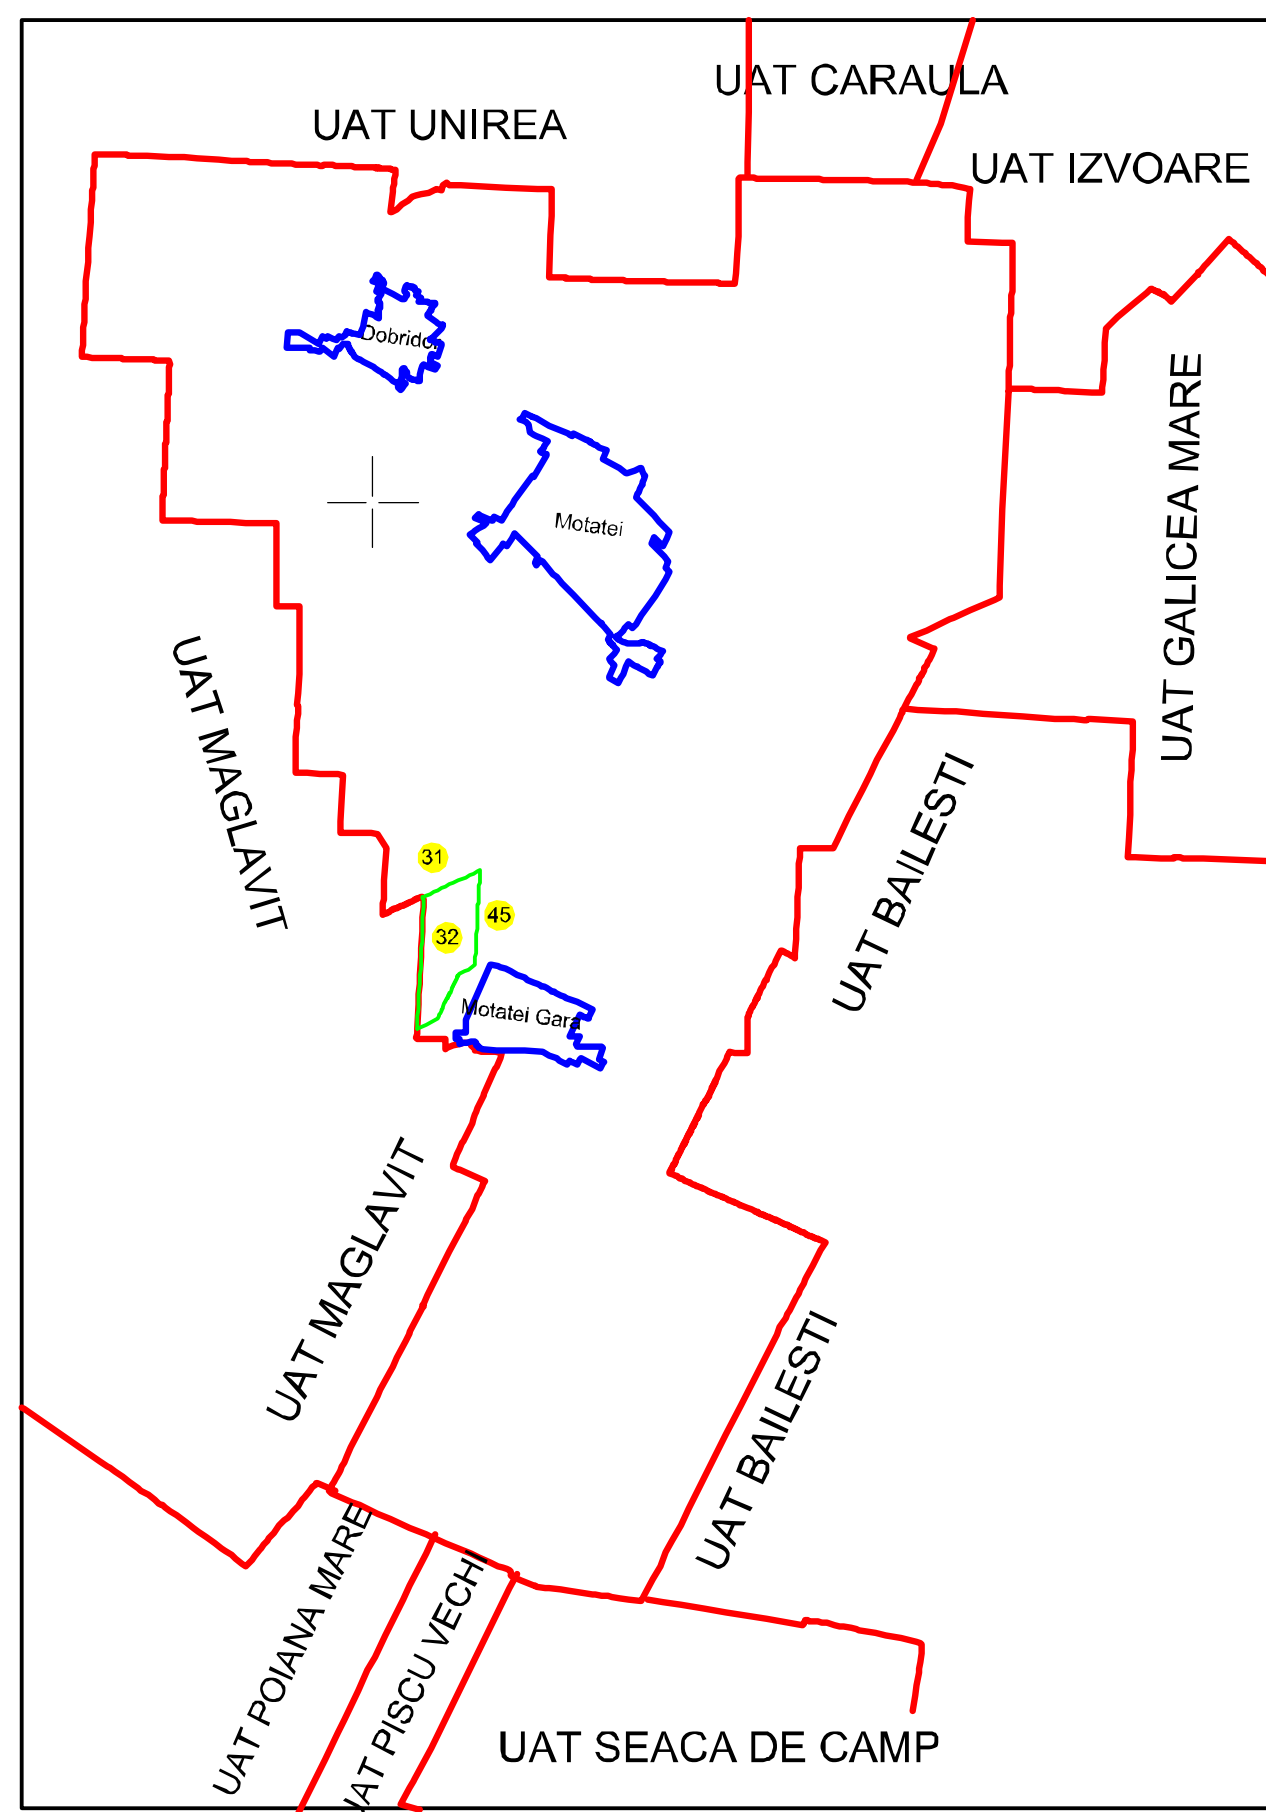

SCHITA CU DISPUNEREA PLANSELOR

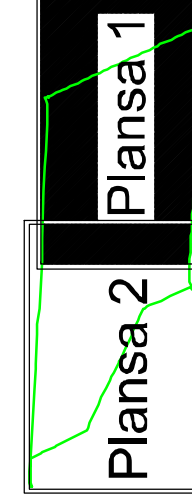

LEGENDA

- Limita UAT
- Limita UAT vecine
- Limita judet
- Limita sector cadastral
- Limita intravilan
- Limita tarla
- 32 Numar Sector
- T32 Numar tarla
- De 327, Dig 32 Toponimie
- Hidrografie
- Limite constructii definitive
- MOTATEI UAT
- MOTATEI Localități

Dj 802

Dj 802

De 327, Dig 32

MOTATEI
MOTATEI

UAT MAGLAVIT

De 377

De 377

3874
3875 3876

3877
3878
3879
3880

3881
3882
3883
3884
3885
3886

3887
3888
3889
3890
3891
3892
3893 3894
3896

3897
3898
3899 3900
3901
3902

3903
3904
3905
3906
3907
3908

3909
3910
3911
3912
3914
3913 3915 3916
3917

3918
3919 3920
3921
3922 3923

3924
3925
3926

3927
3928
3929
3930 3932

3931
3933
3934

3935

3895

3965

T375

45

De 376

T373

45