

PLAN CADASTRAL

UAT MOTATEI, JUDEȚUL DOLJ


Sector 7

SCARA 1:1000, sistem de proiecție STEREO 70


SPRE PUBLICARE




Schita dispunere sectoare

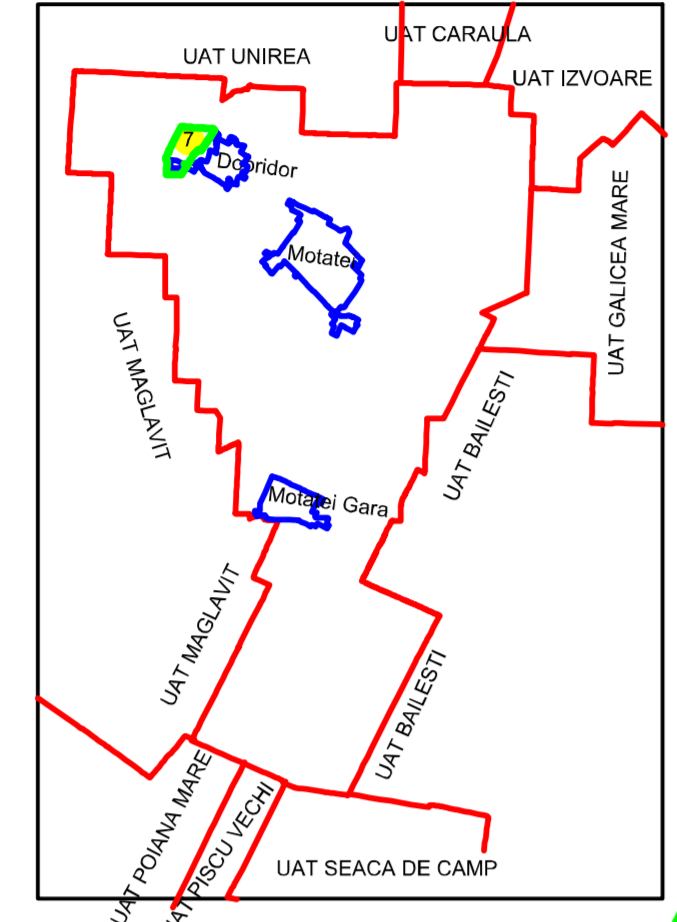

SCHITA CU DISPUNEREA PLANSELOR

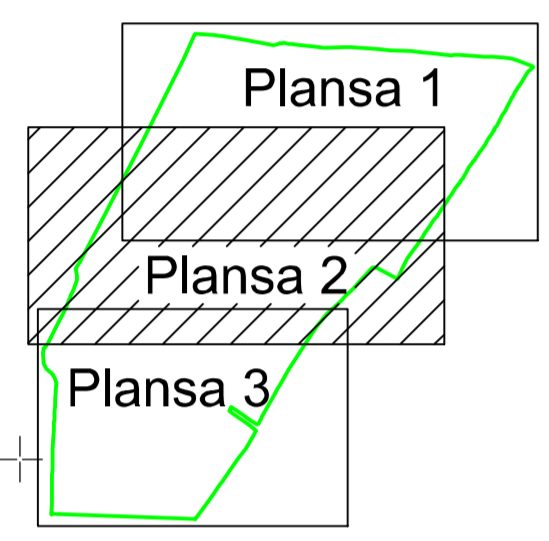

- LEGENDA**
- Limita UAT
 - Limita UAT vecine
 - Limita judet
 - Limita sector cadastral
 - Limita intravilan
 - Limita tarla
 - 3 Numar Sector
 - T32 Numar tarla
 - De 327, Dig 32 Toponimie
 - Hidrografie
 - Limite constructii definitive
 - MOTATEI UAT
 - MOTATEI Localități

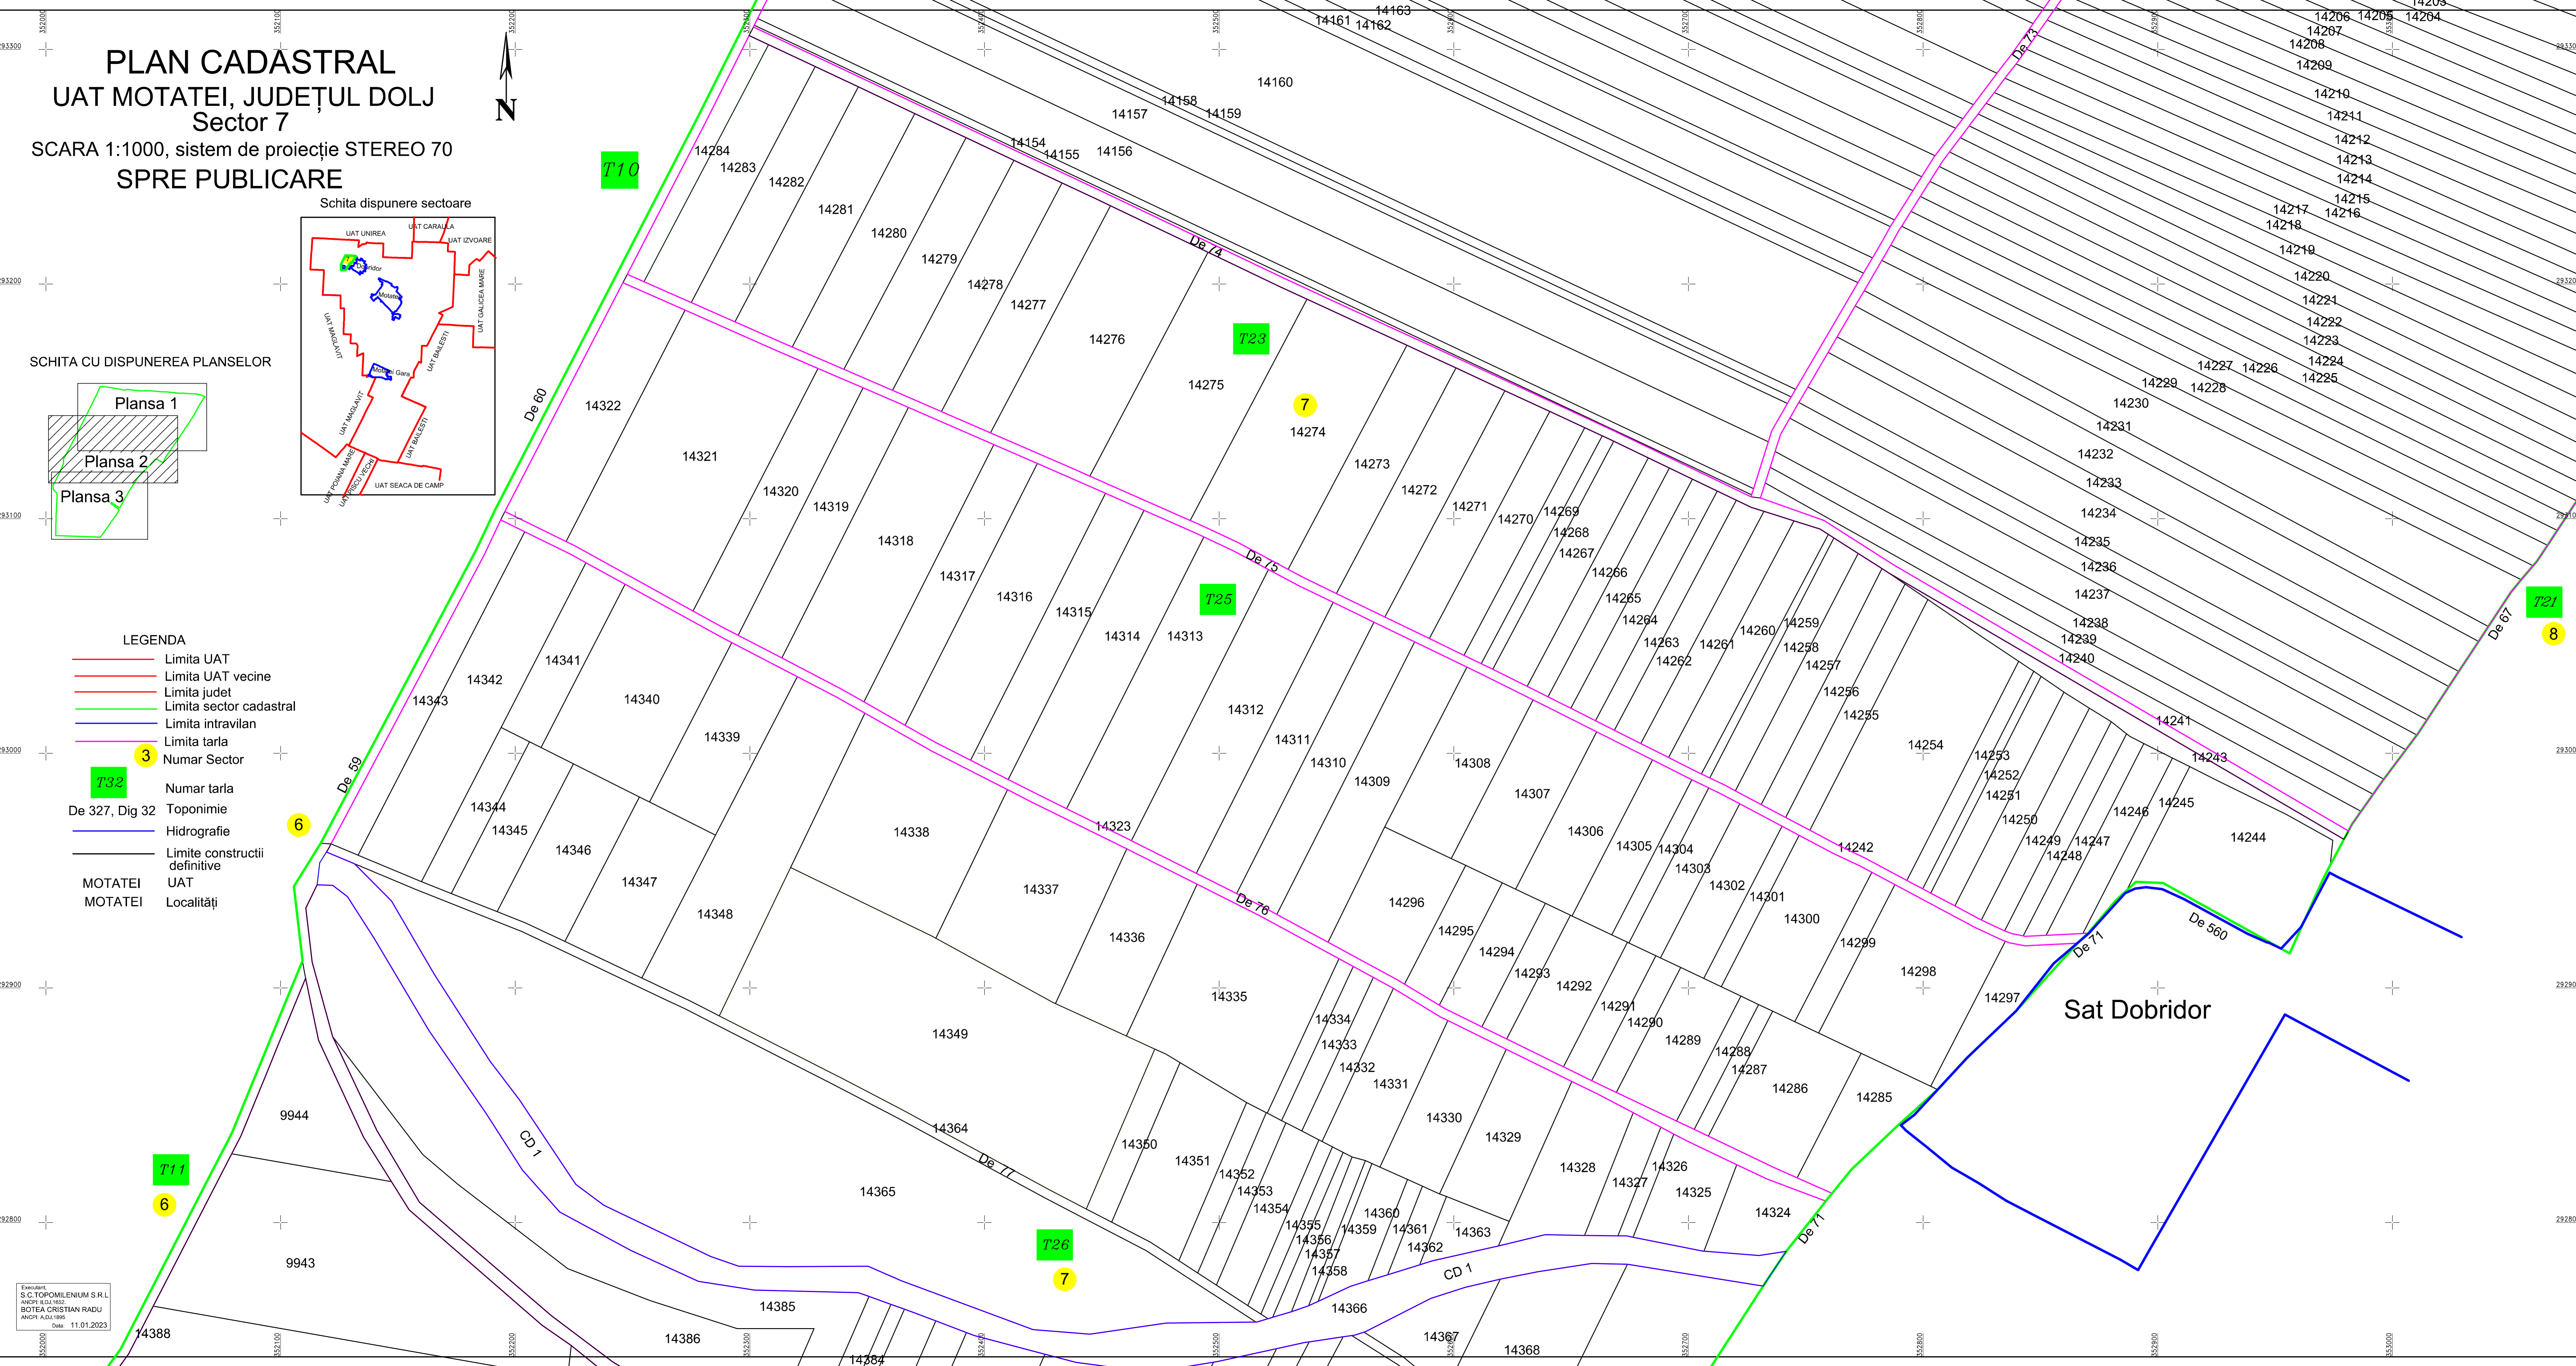

Elaborat de:
S.C. TOPOMILENIUM S.R.L.
ANCIPI: I.D.S.1622.
BOTEA CRISTIAN RADU
ANCIPI: A.D.S.1896
Data: 11.01.2023