



Schita cu dispunerea sectoarelor cadastrale

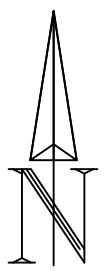


PLAN CADASTRAL
UAT :Negoi
Judetul : Dolj
Sectorul cadastral : 4
Scara : 1 : 2000, sistem de proiectie STEREO 70

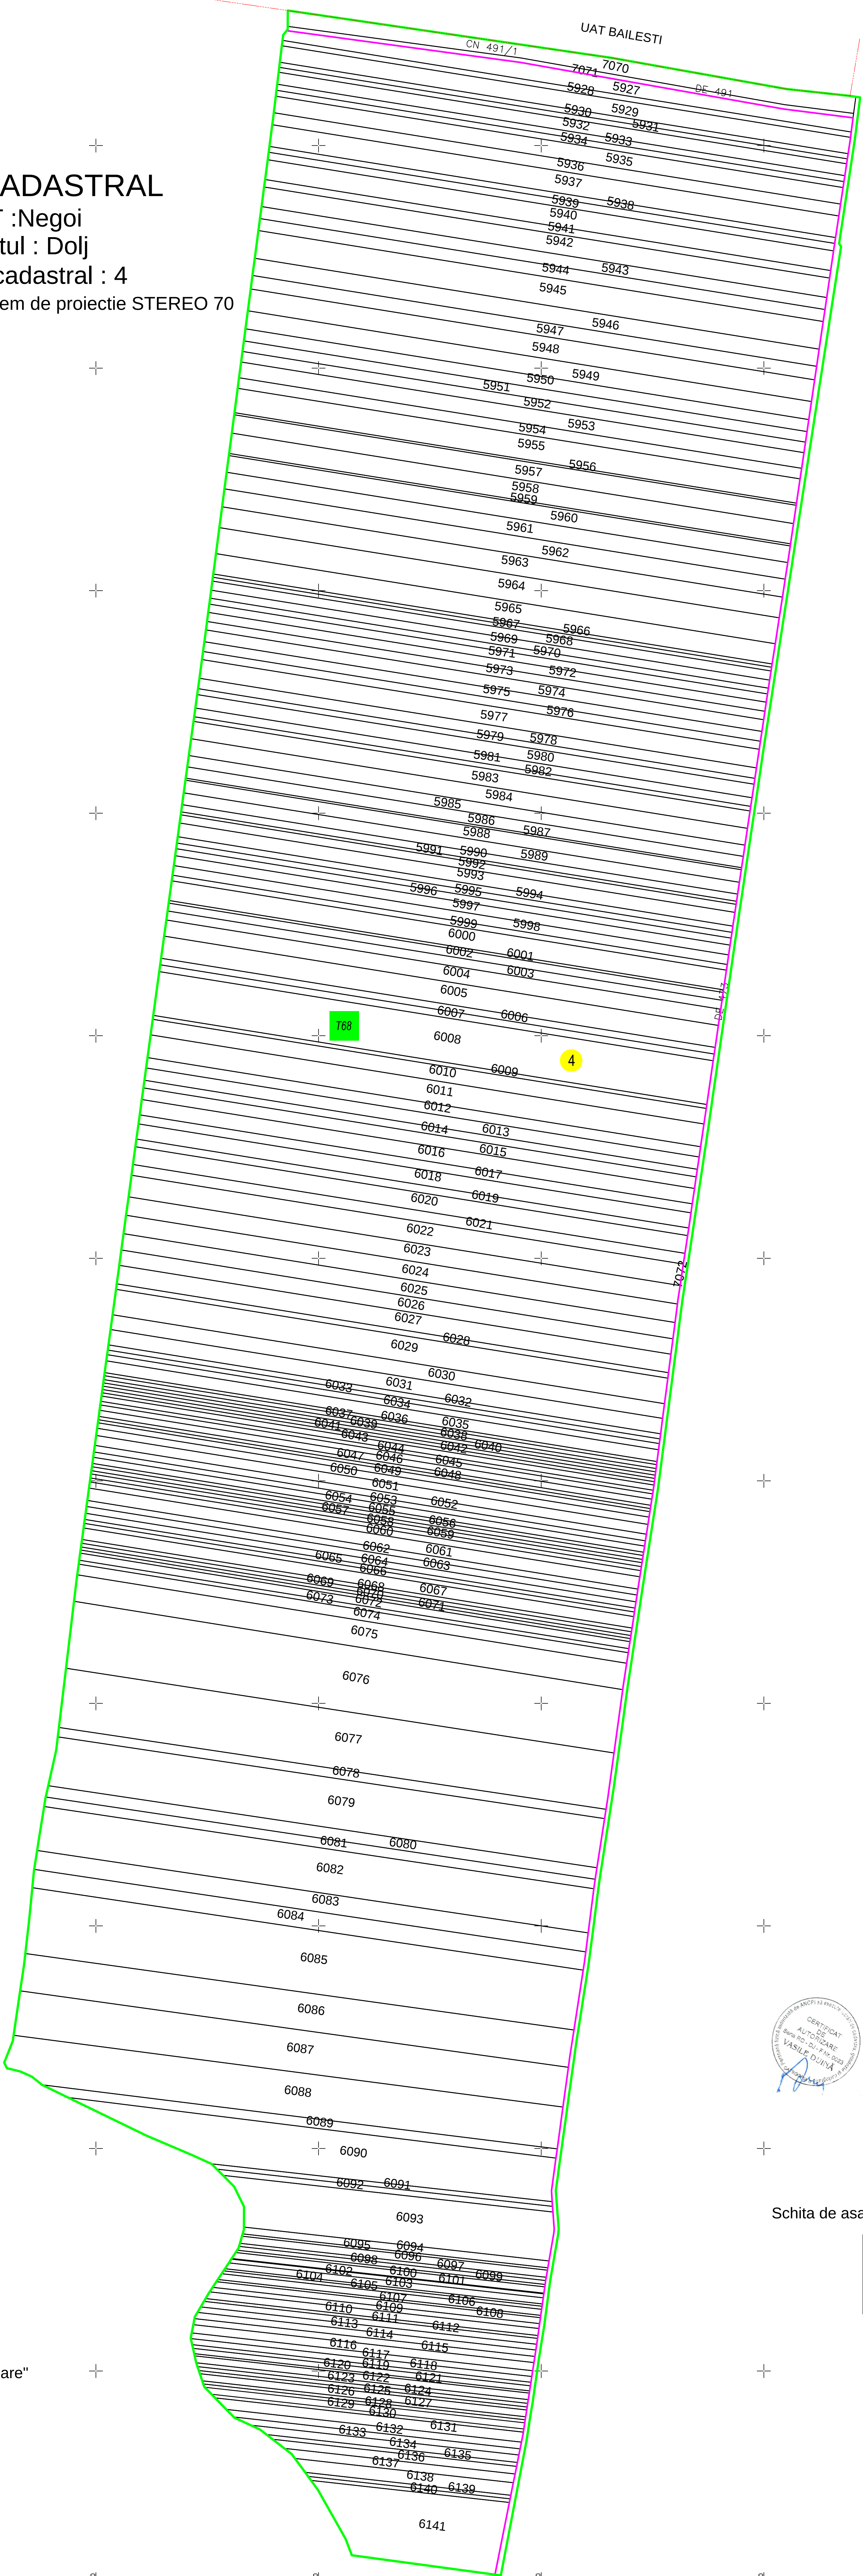

Legenda

- Limita UAT -
- Limita sector cadastral -
- Numar sector cadastral -
- Limita tariale si cvariale -
- Numar tariale si cvariale -
- Nu fac obiectul contractului -
- Numar plansa -
- Limita imobil -
- Identificator imobil -
- Toponimie -
- Sectoare - sublivrare 2.2.1

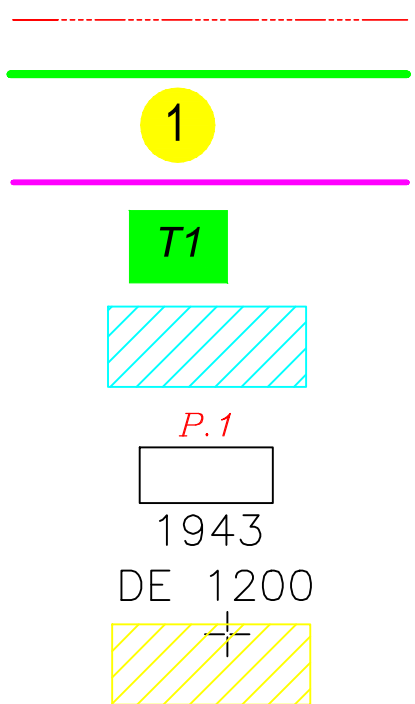

Executant
S.C. CARTOTOP S.A.

"Spre publicare"

Data intocmirii planului cadastral:
13.05.2024



Schita de asamblare a planselor

P. 3

P. 3