


PLAN CADASTRAL


UAT PISCU VECHI- Judetul Dolj- Sector cadastral 7

Scara 1:2000, Sistem de proiectie STEREO 70

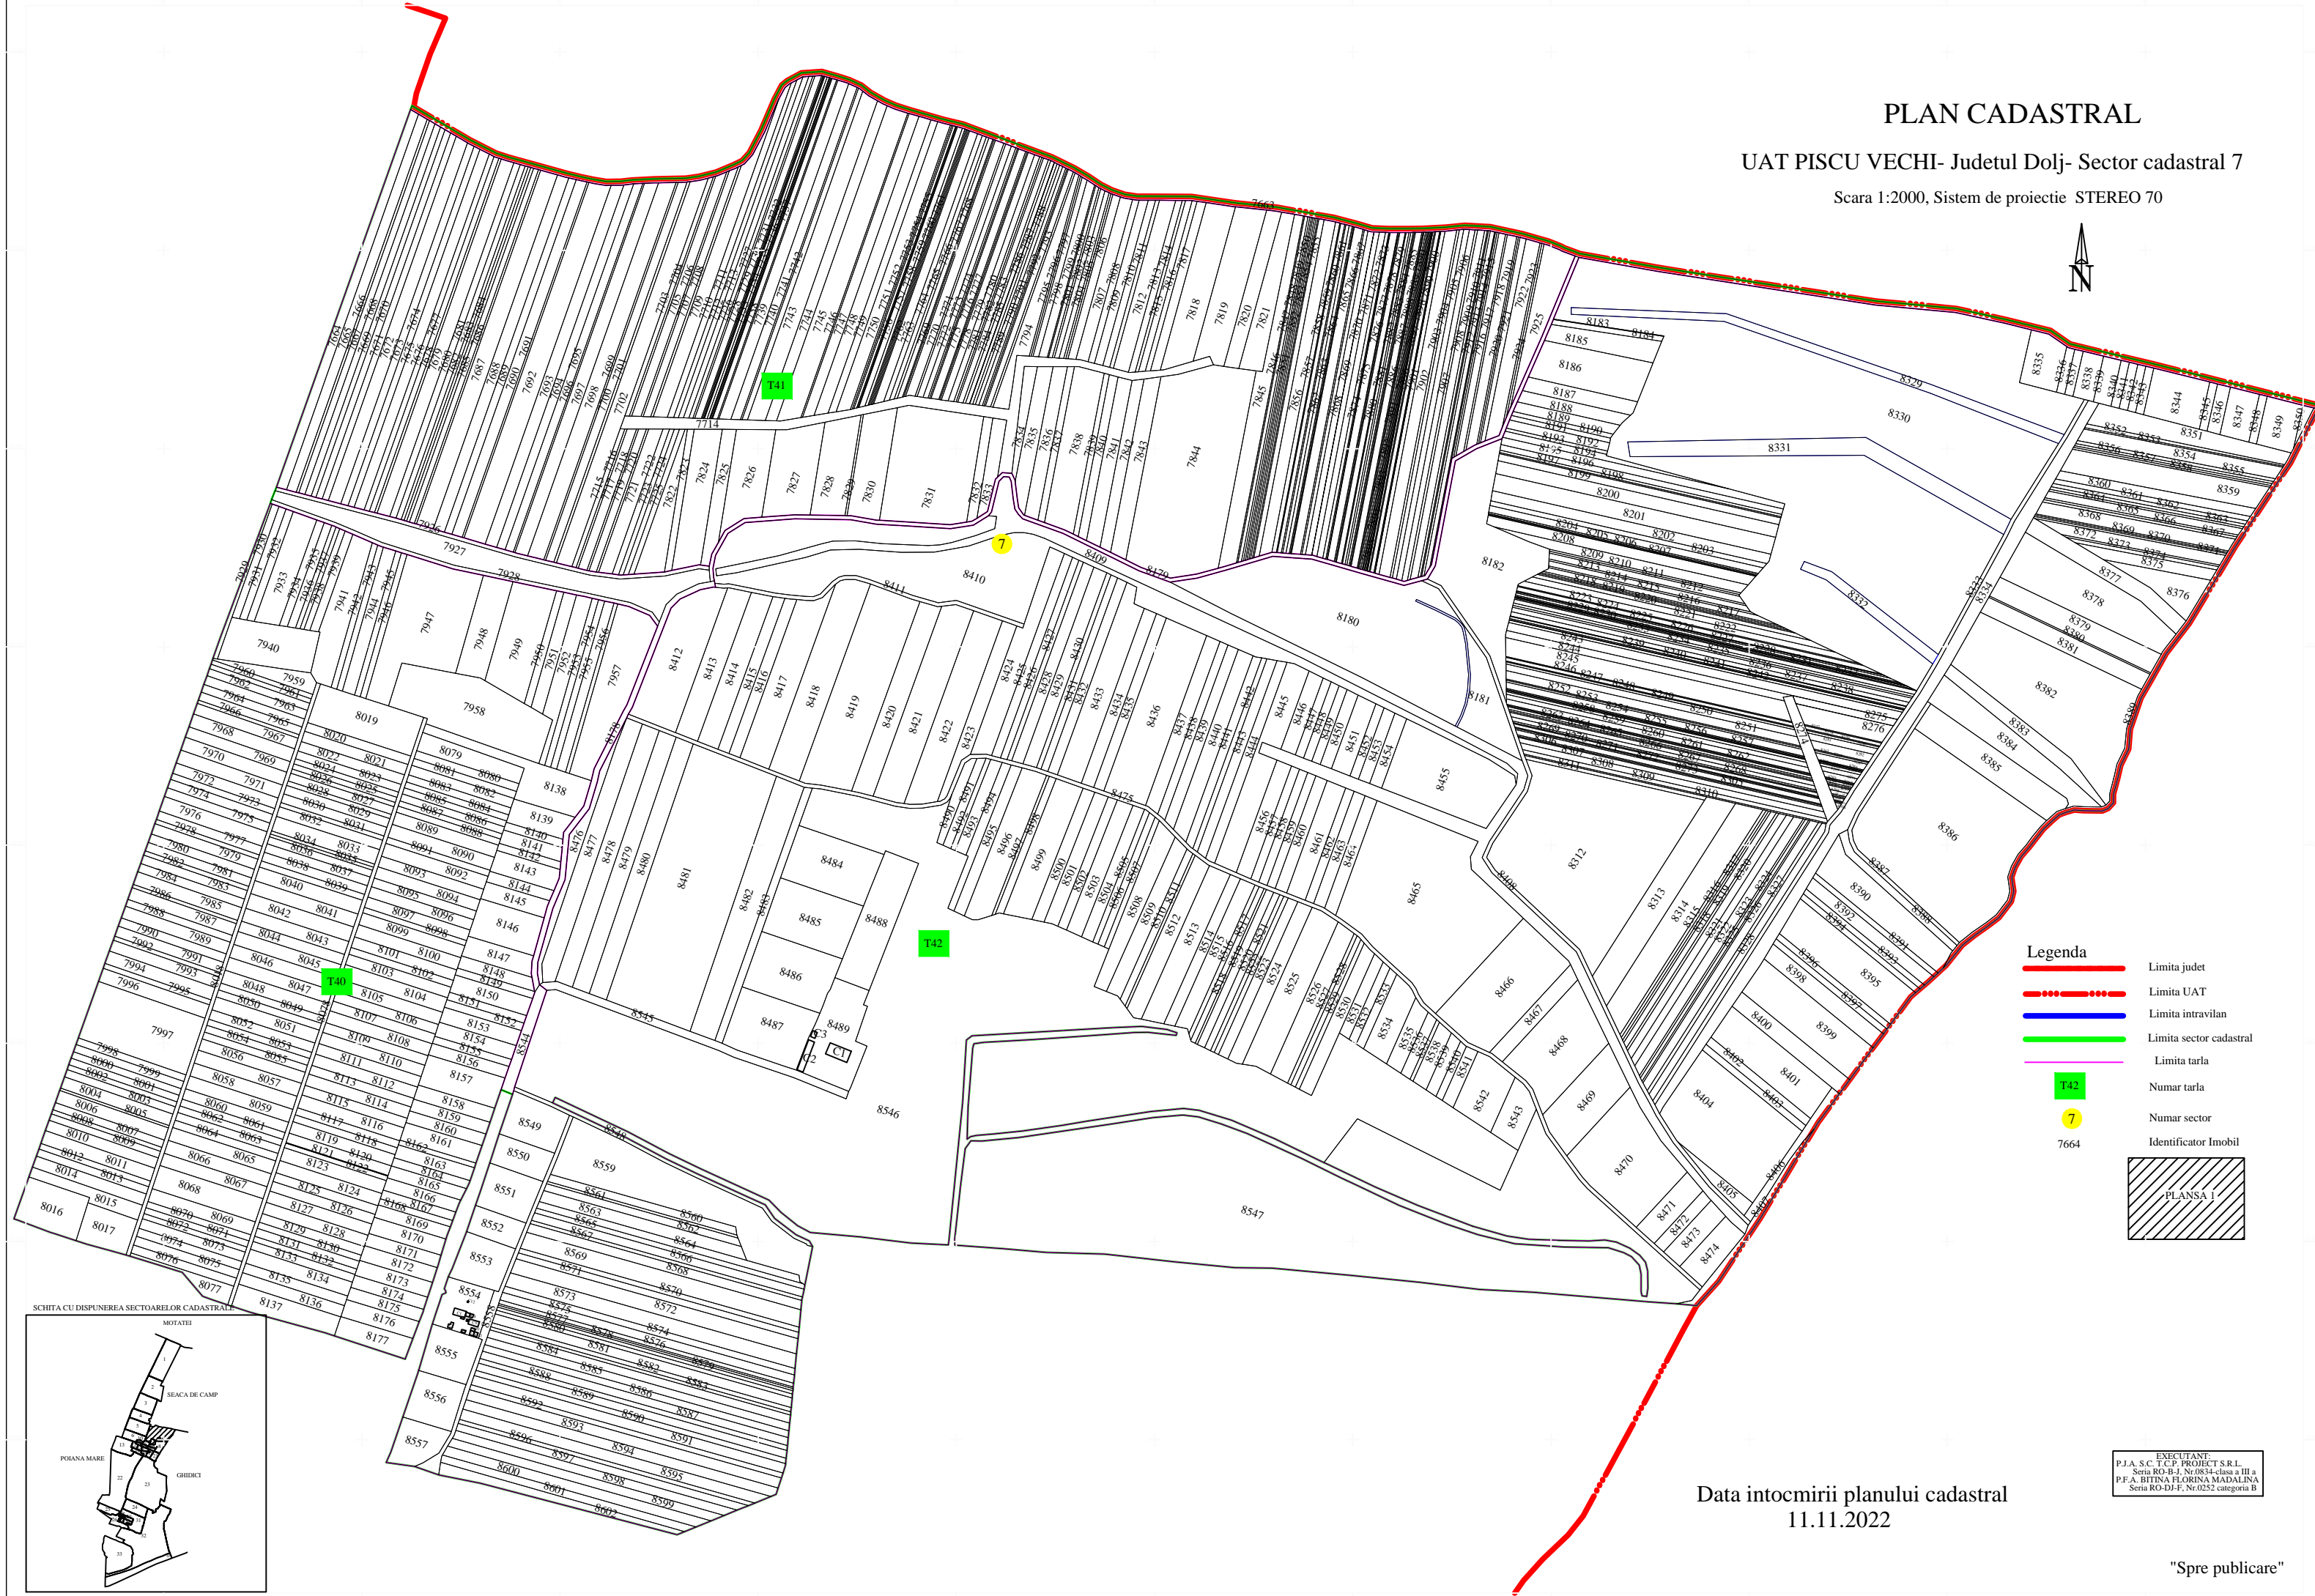

Legenda

- Limita judet
- - - - - Limita UAT
- Limita intravilan
- Limita sector cadastral
- Limita tarla
- 142 Numar tarla
- 7 Numar sector
- 7664 Identificator Imobil
- PLANSĂ I

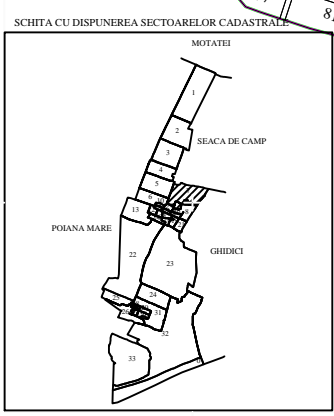

Data intocmirii planului cadastral
11.11.2022

EXECUTANT:
P.J.A. S.C. T.C.P. PROIECT S.R.L.
Seria RO-B-I, Nr.0834-clasa a III-a
P.F.A. BITINA FLORINA MADALINA
Seria RO-DI-F, Nr.0252 categoria B

"Spre publicare"