
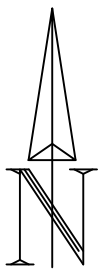


PLAN CADASTRAL


UAT PISCU VECHI - Judetul Dolj- Sector cadastral 10

Scara 1:2000, Sistem de proiectie STEREO 70

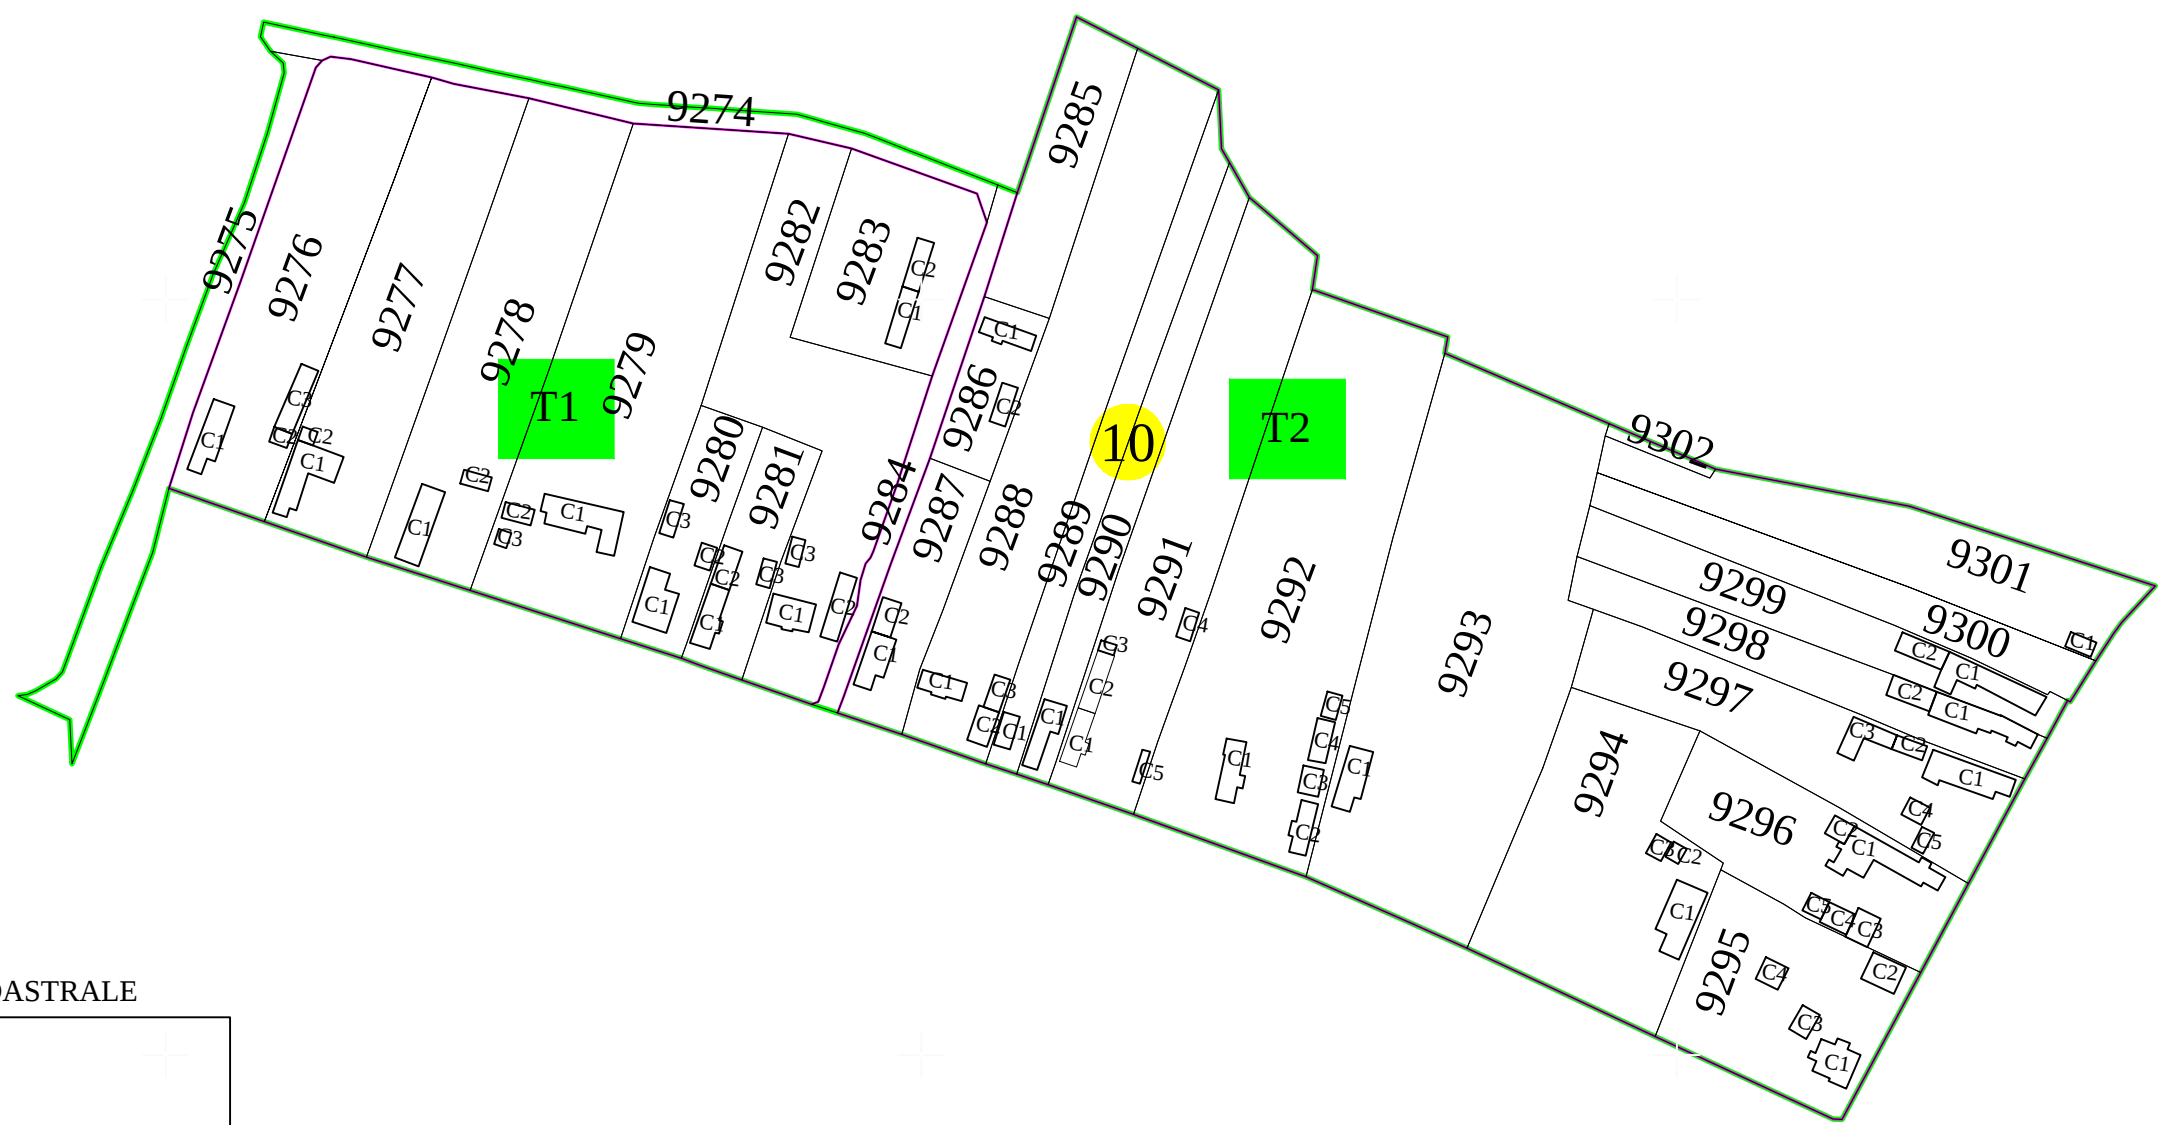


Legenda

- Limita judet
- Limita UAT
- Limita intravilan
- Limita sector cadastral
- Limita tarla
- T1
- 10
- 8866
- Identificator Imobil

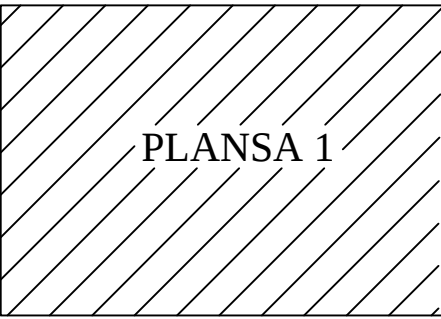

SCHITA CU DISPUNEREA SECTOARELOR CADASTRALE

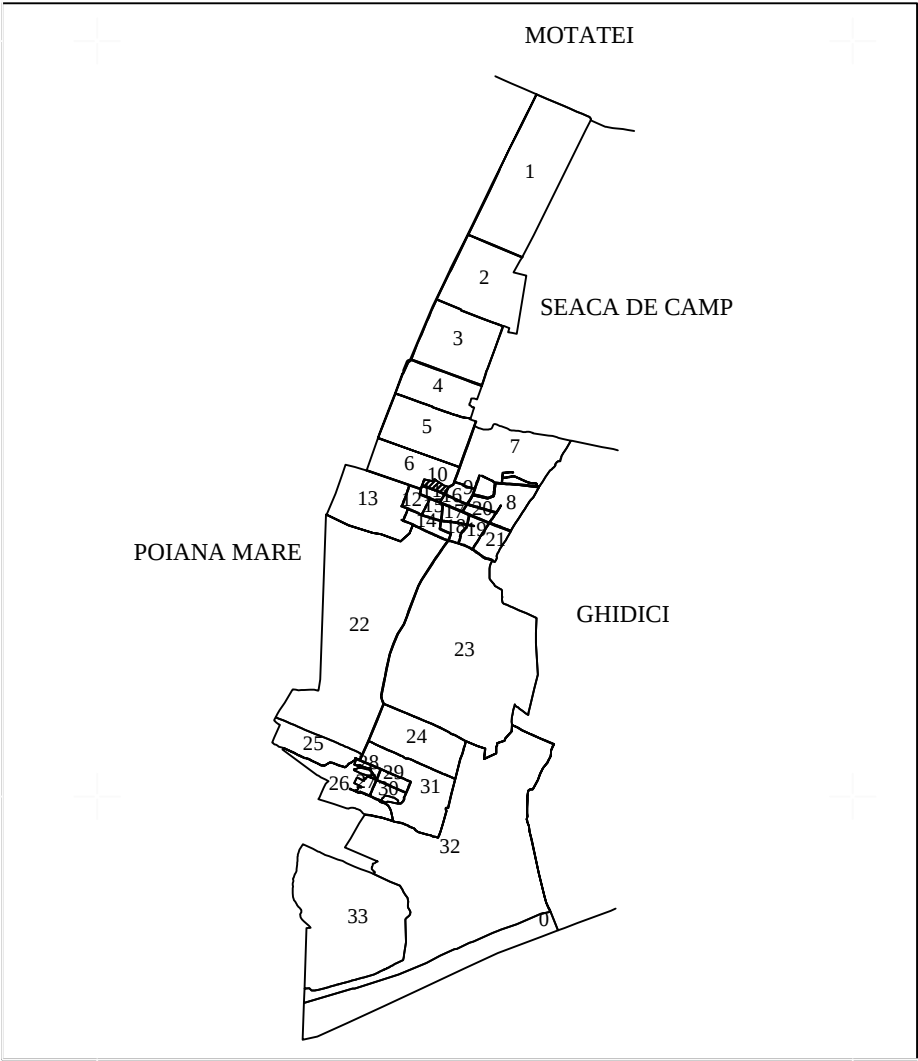

Data intocmirii planului cadastral
16.05.2024

EXECUTANT:
P.J.A. S.C. T.C.P. PROIECT S.R.L.
Seria RO-B-J, Nr.2047-clasa a III a
P.F.A. BITINA FLORINA MADALINA
Seria RO-DJ-F, Nr.0252 categoria B

"Spre publicare"