


Schita cu dispunerea sectoarelor cadastrale

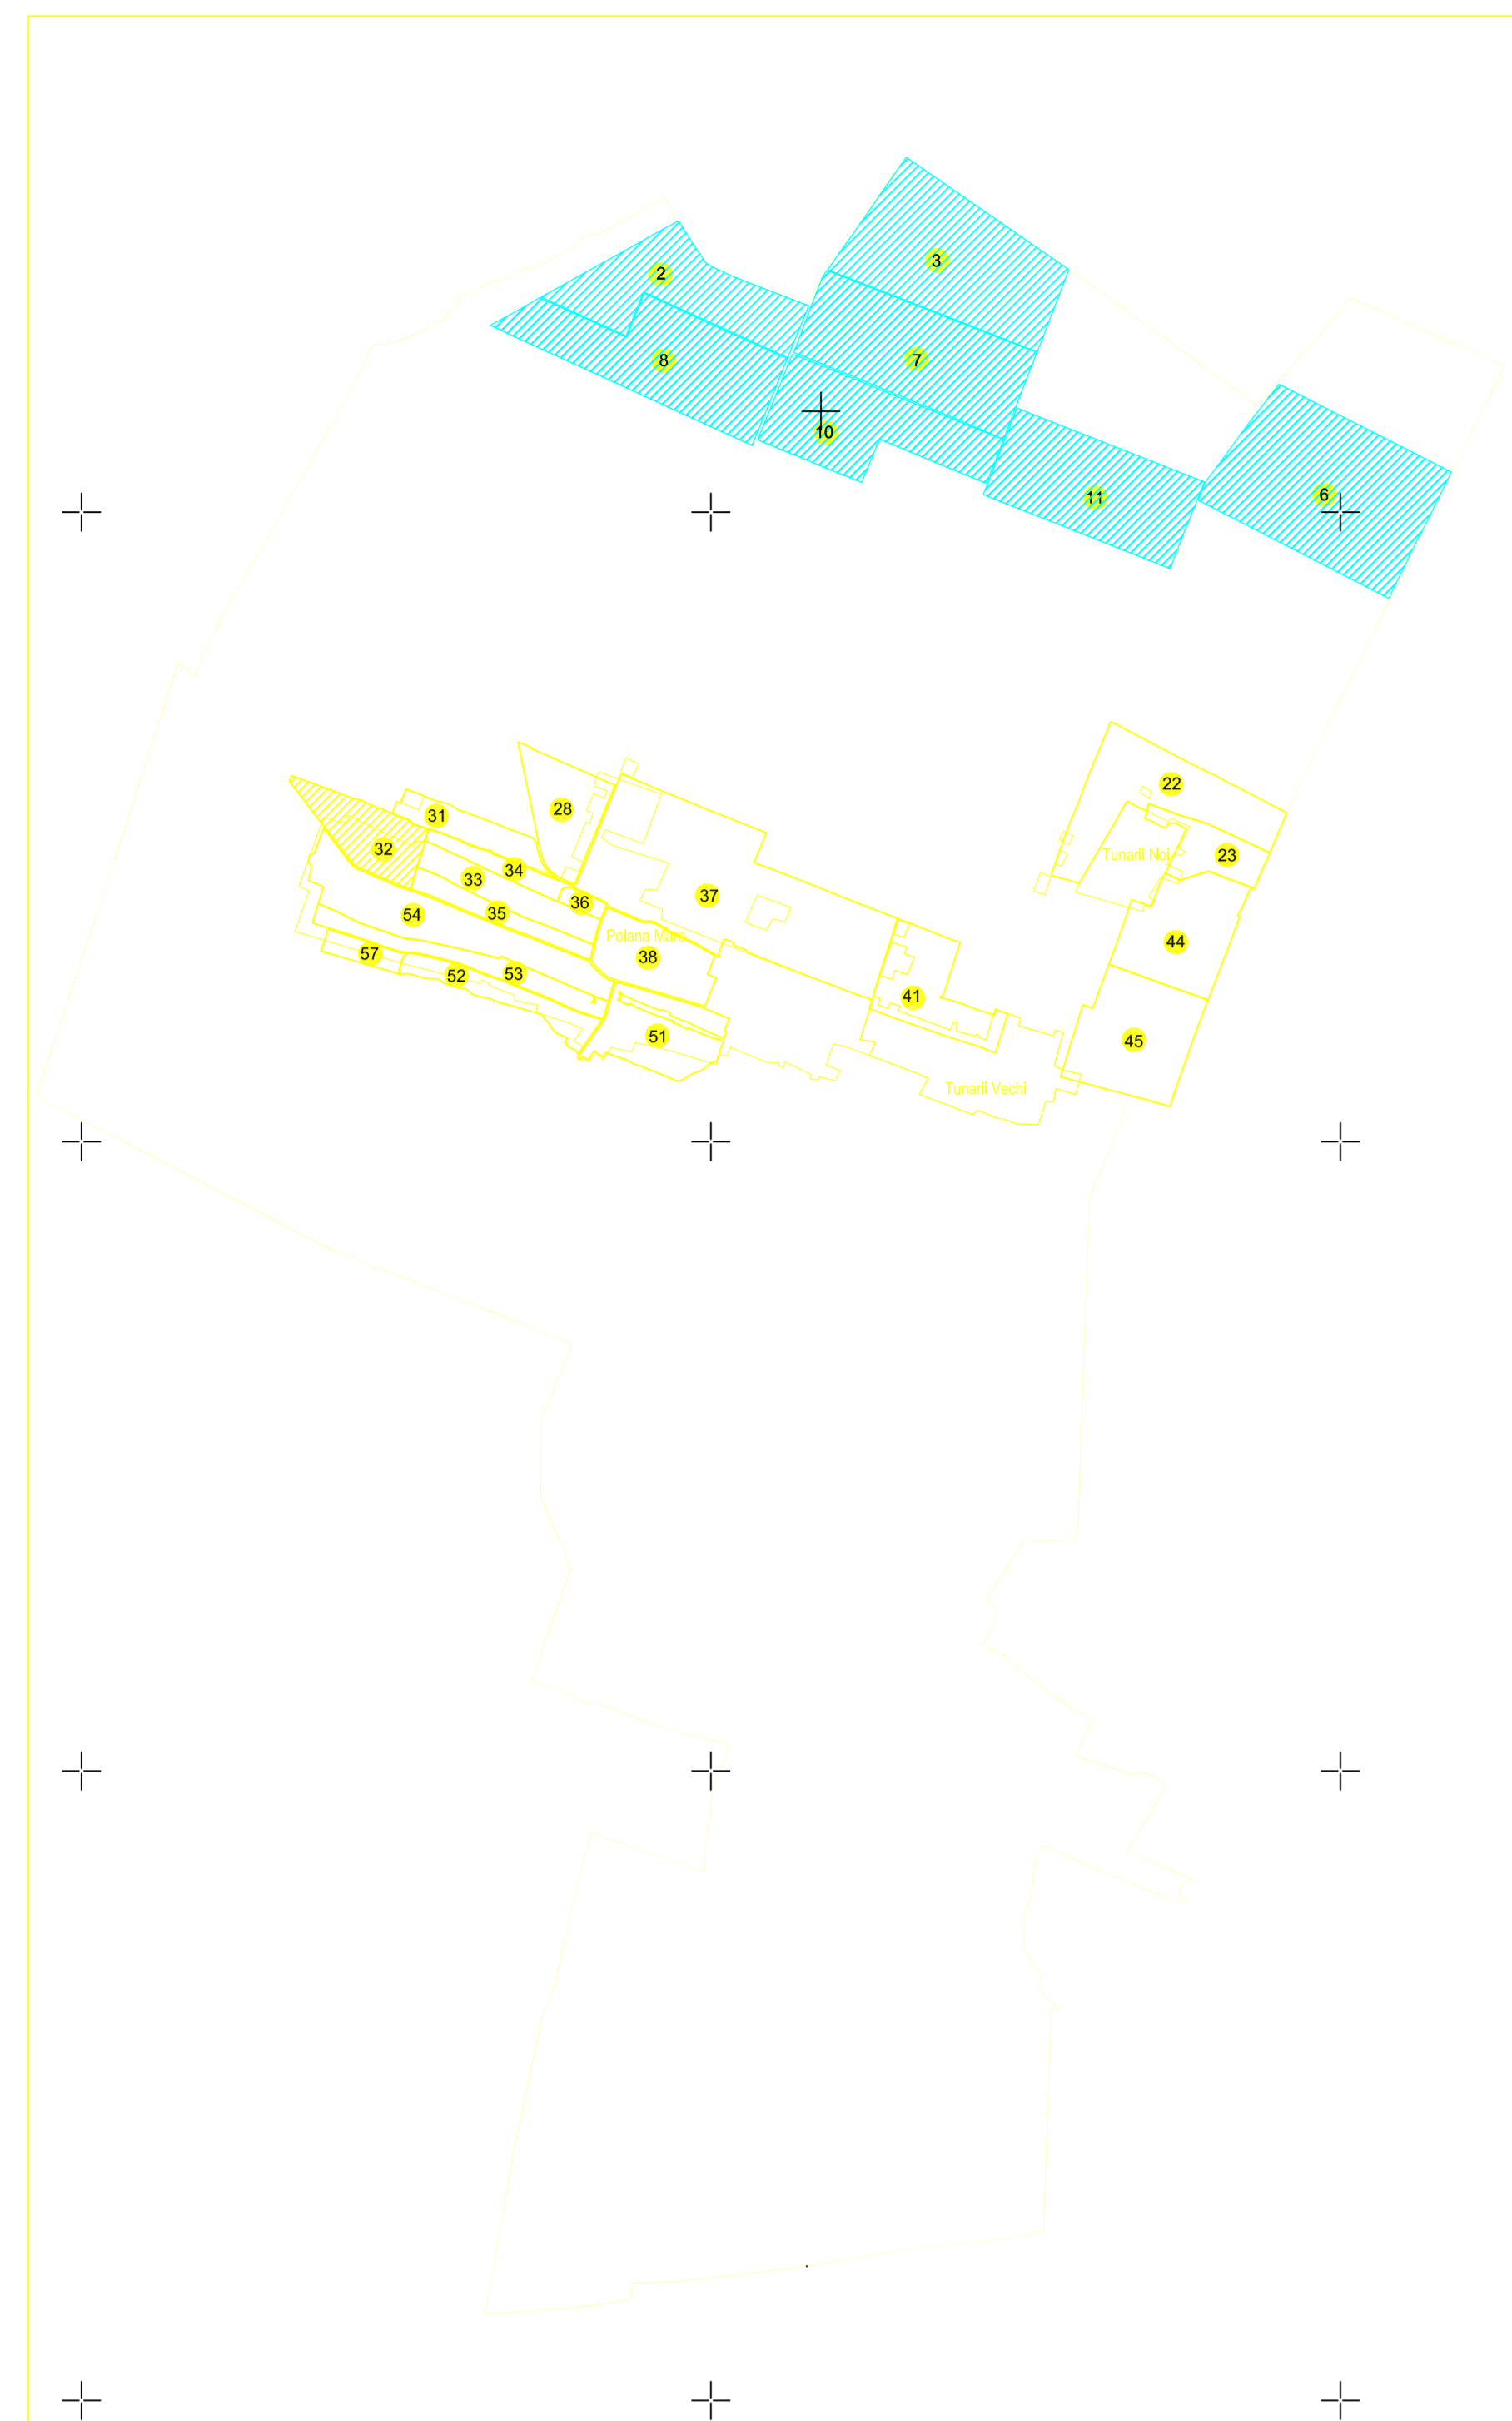

PLAN CADASTRAL

UAT :Poiana Mare

Judetul : Dolj


Sectorul cadastral : 32

Scara : 1 : 2000, sistem de proiectie STEREO 70




Legenda

- Limita UAT -
- Limita sector cadastral -
- Numar sector cadastral -
- Limita tarlale si cvartale -
- Limita intravilan -
- Numar tarlale si cvartale -
- Localitate -
- Nu fac obiectul contractului -
- Numar plansa -
- Limita constructii -
- Identificator constructii -
- Sectoare - sublivrare 2.2.7

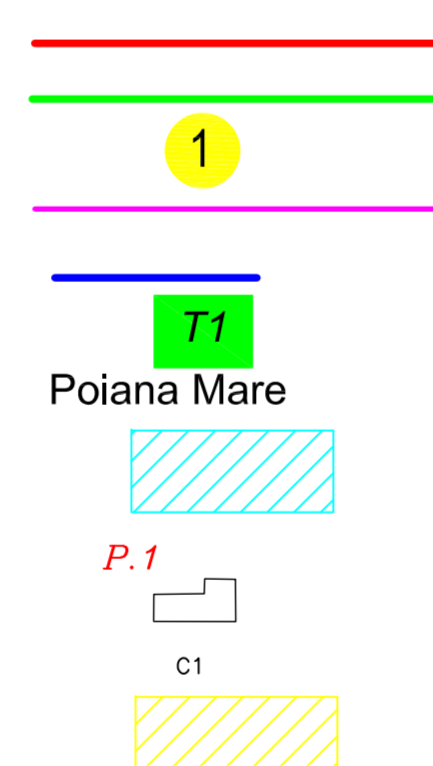

S.C. CARTOGRAF S.A.	Imprindere Nr. 0
Strada Mihail Bravu	Bucuresti
Ing. Vasile DUNA	
Data	

Schita de asamblare a planselor

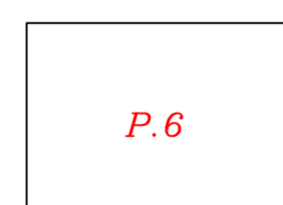

"Spre publicare"

P.6