

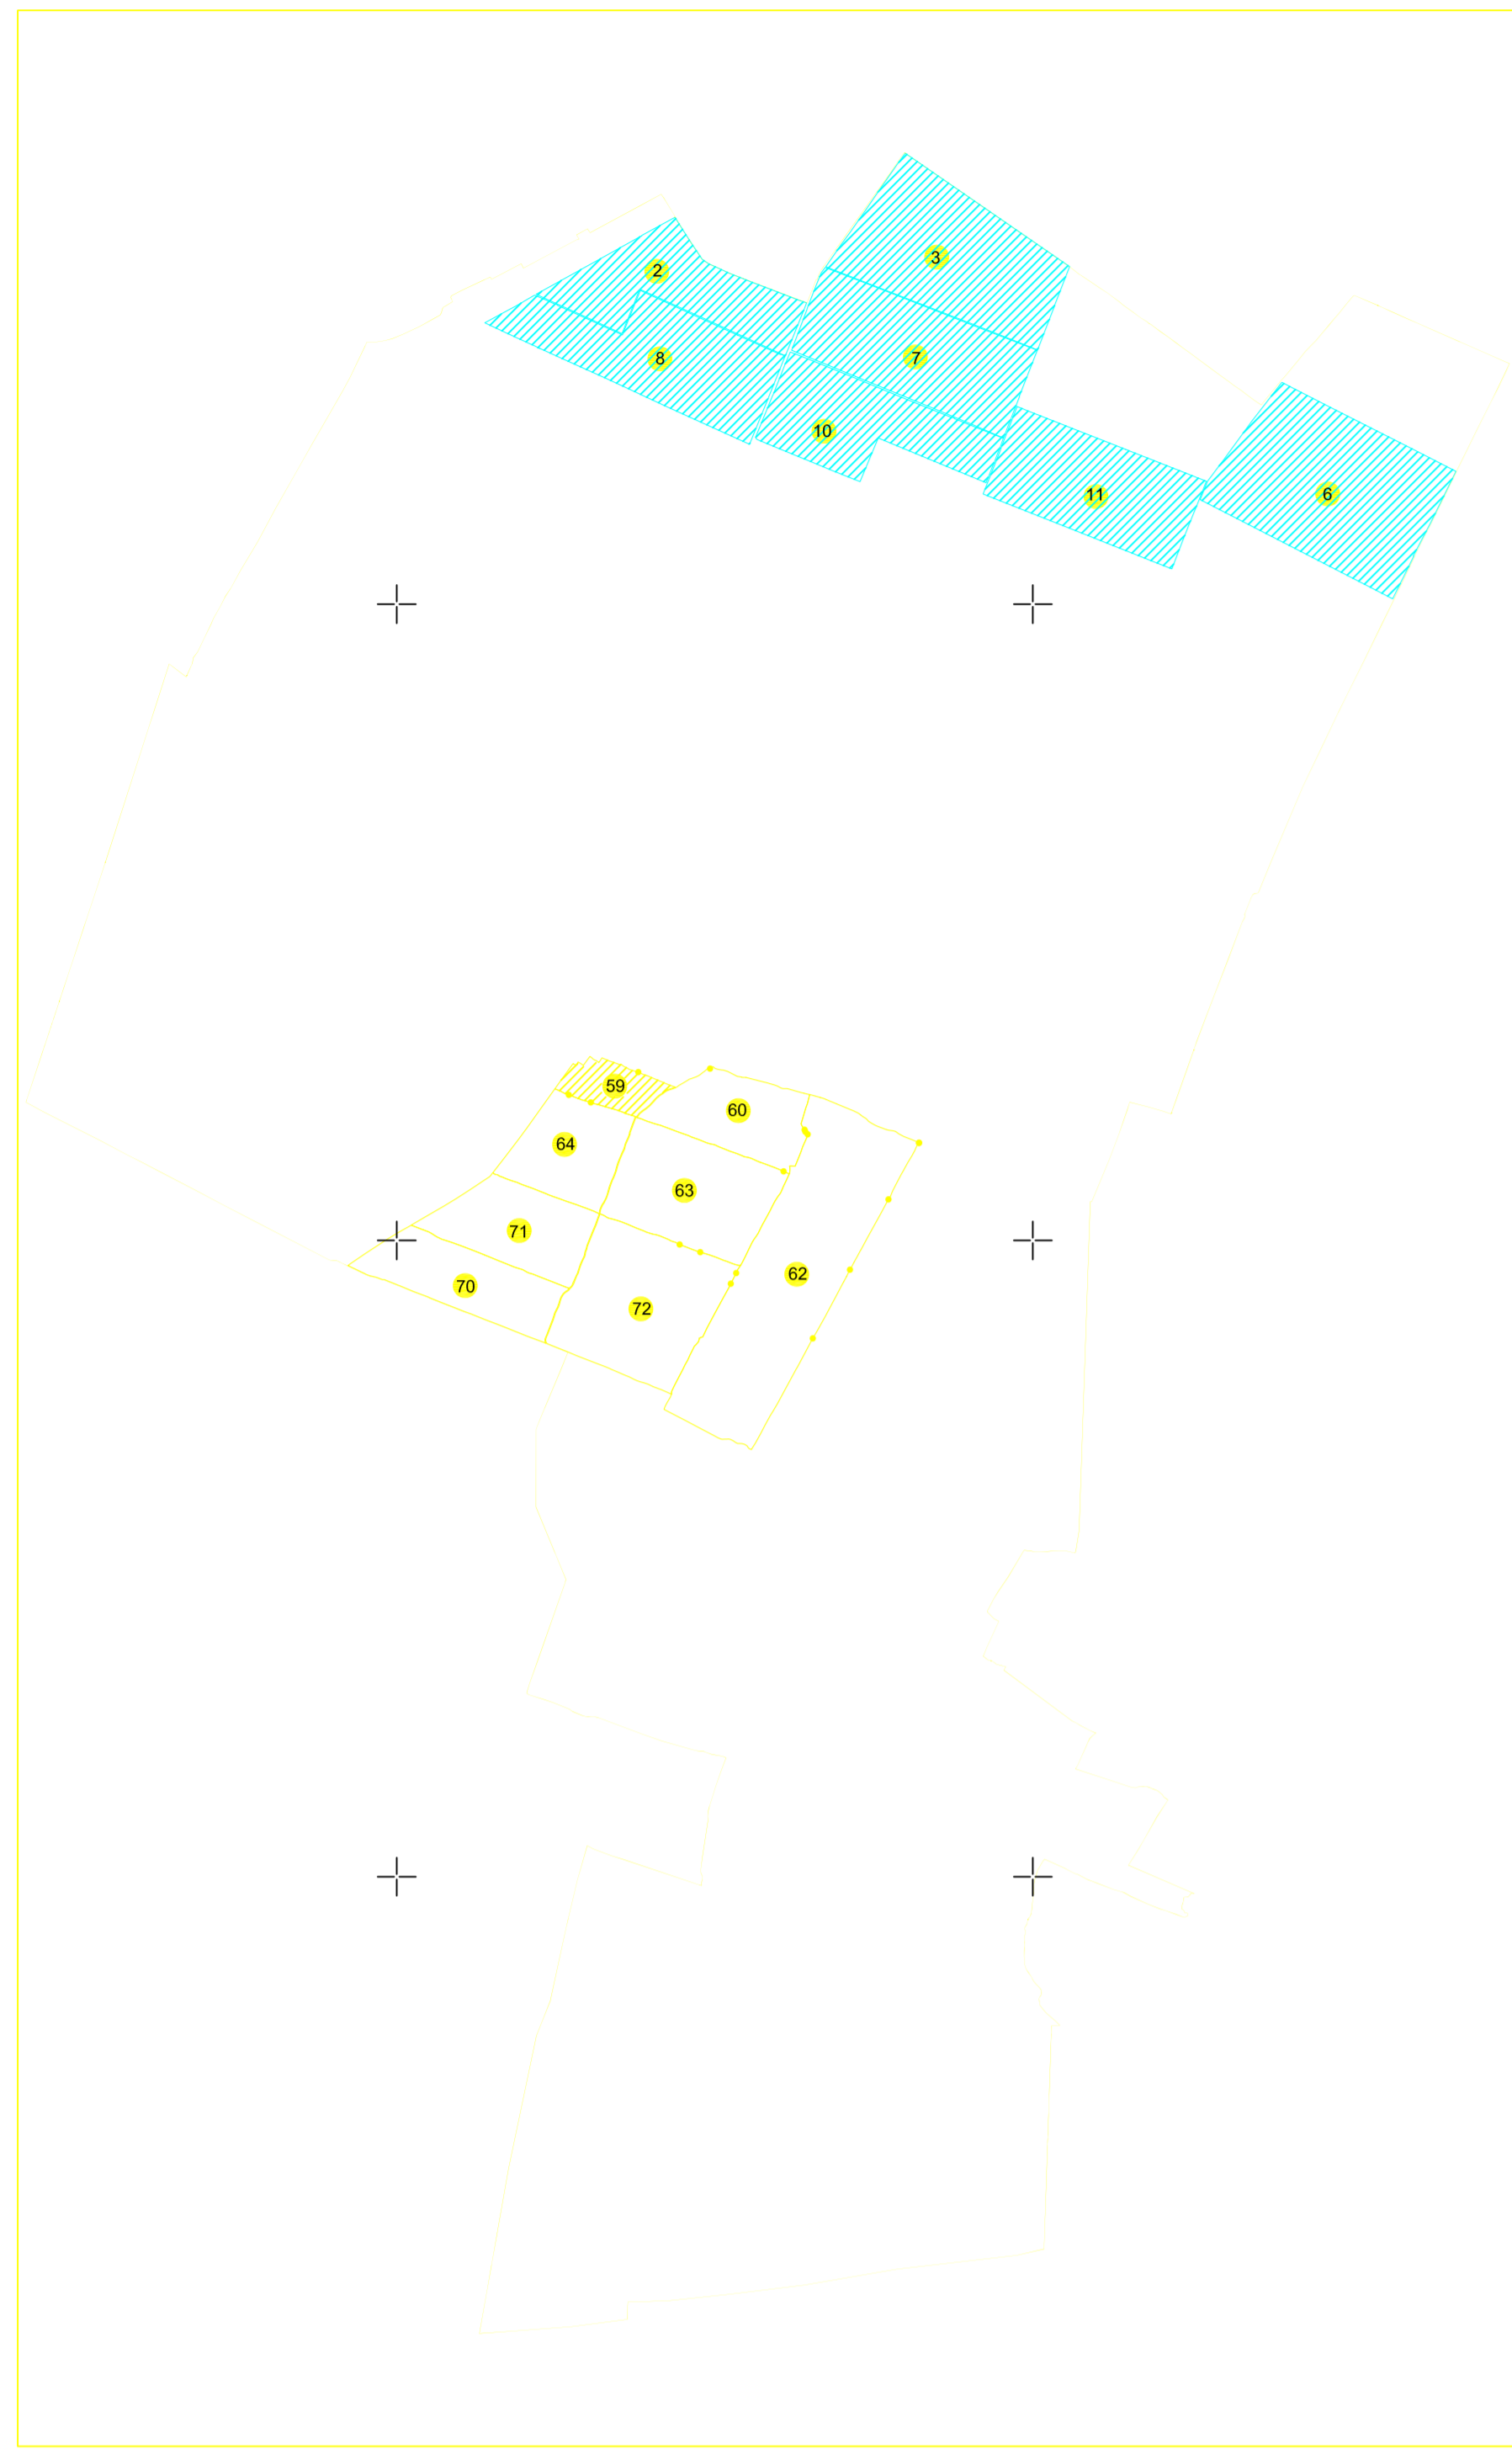


Schita cu dispunerea sectoarelor cadastrale

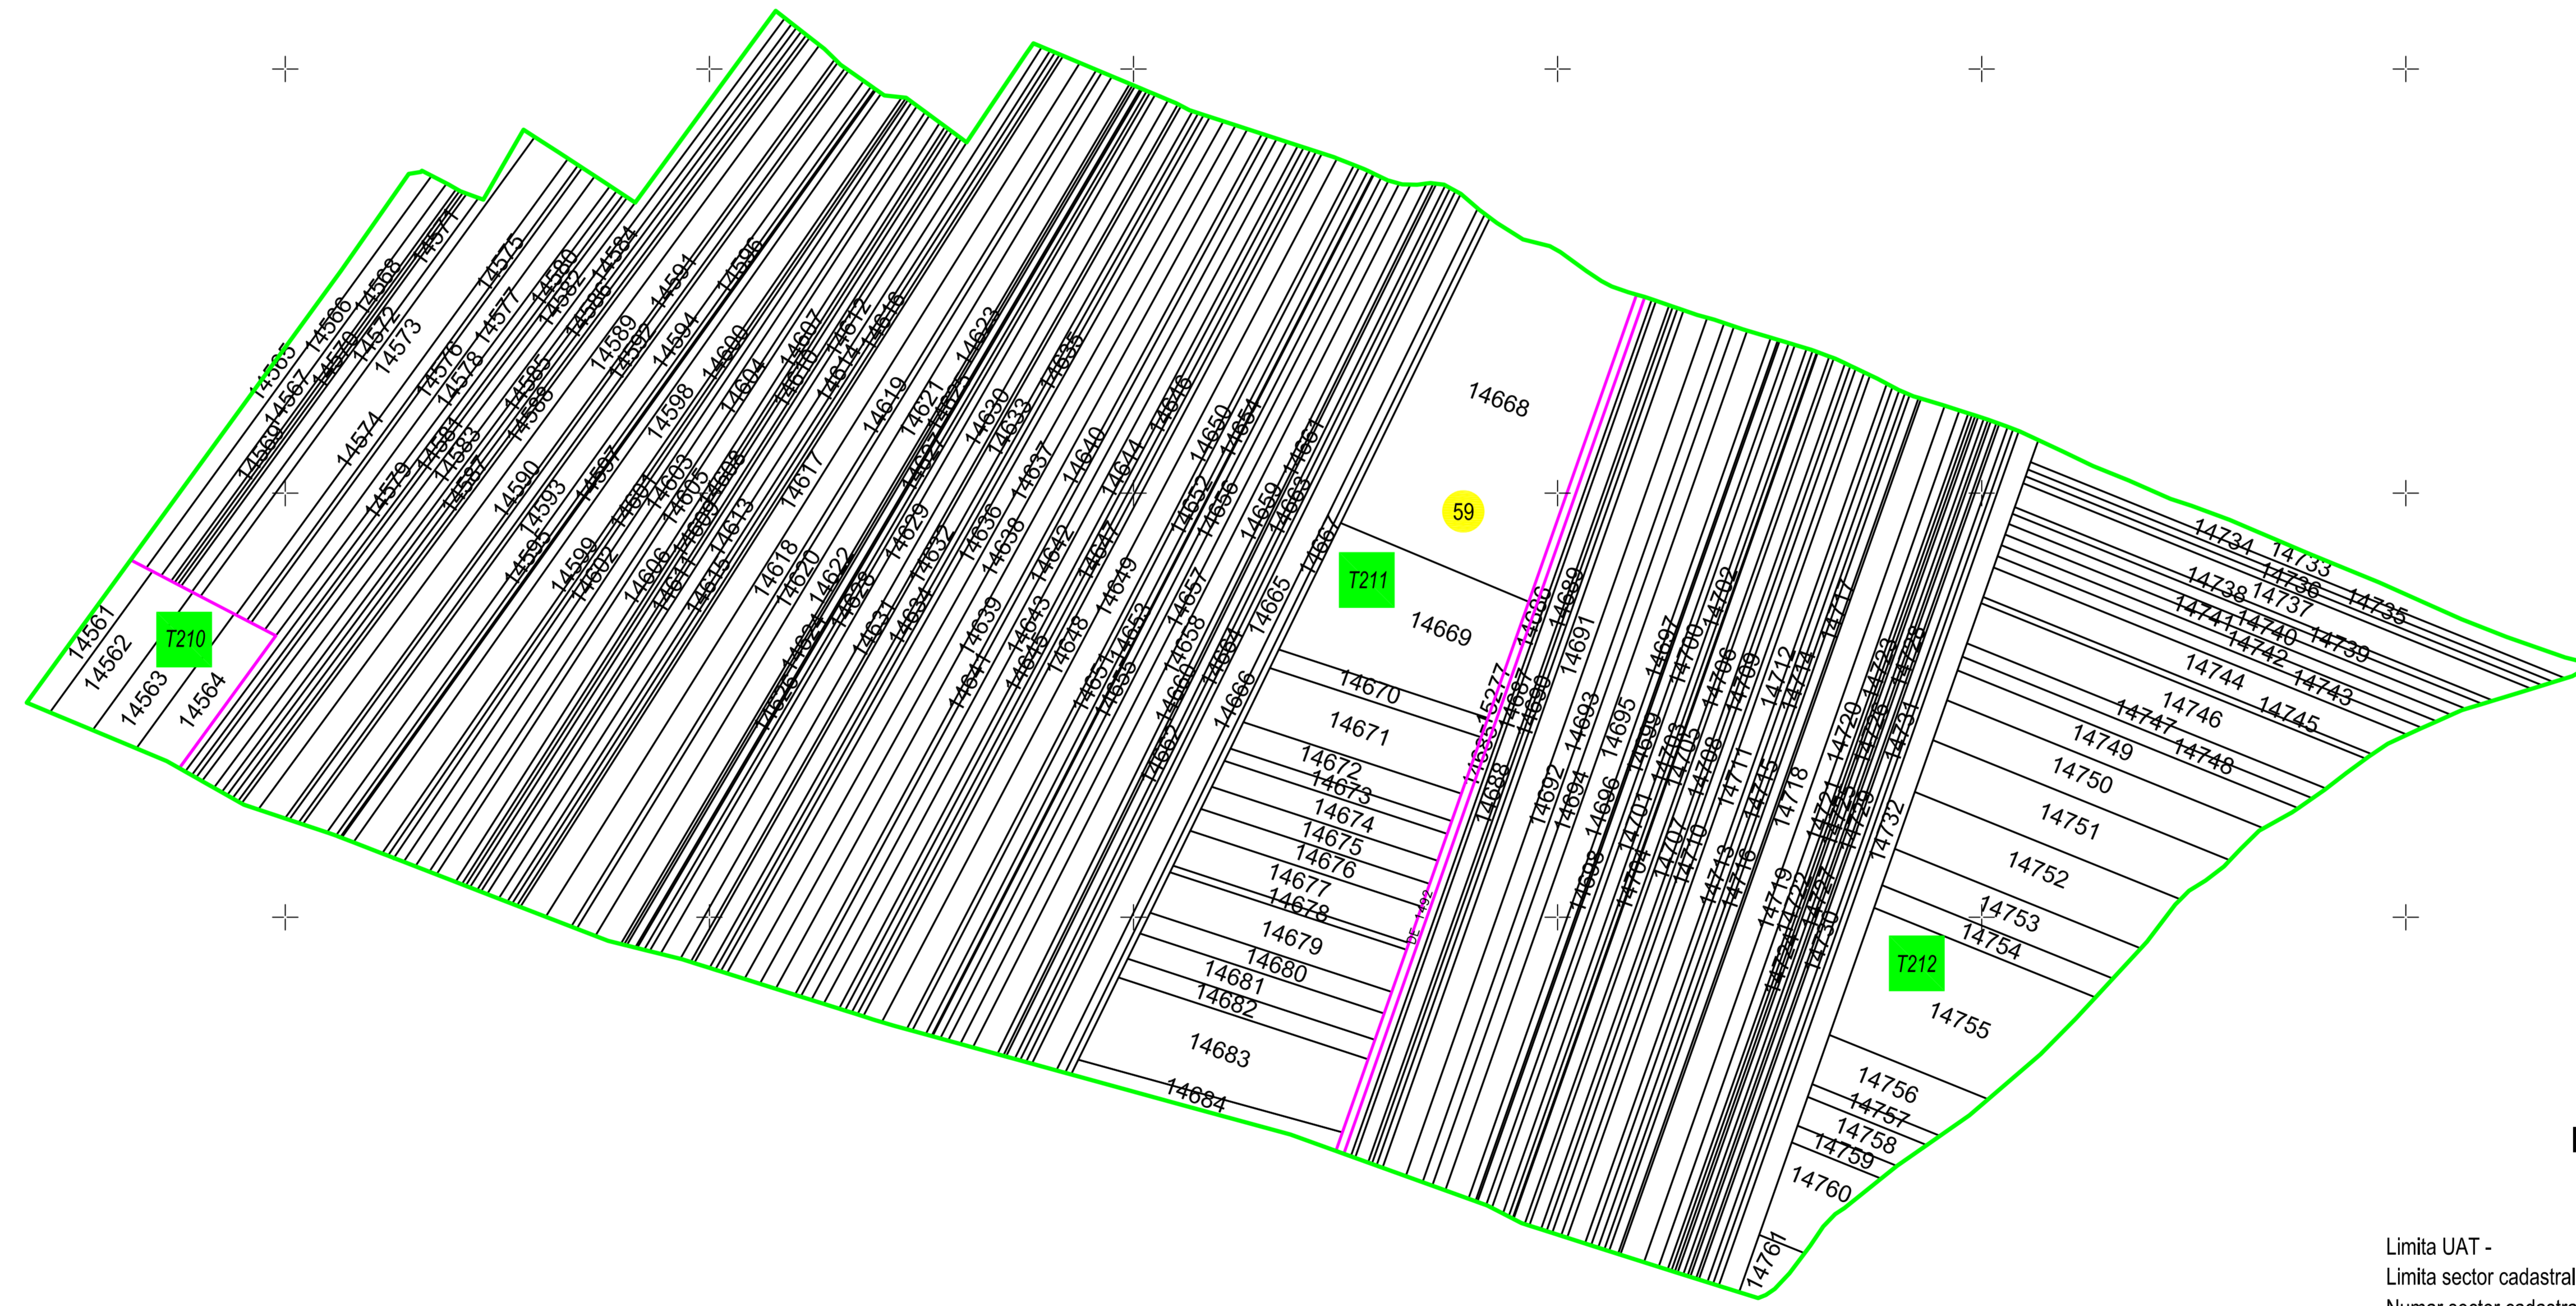


PLAN CADASTRAL
 UAT :Poiana Mare
 Județul : Dolj
 Sectorul cadastral : 59
 Scara : 1 : 2000, sistem de proiectie STEREO 70

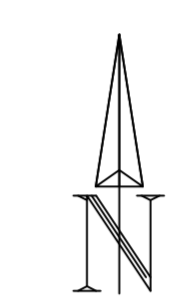

Legenda

- Limita UAT - —
- Limita sector cadastral - —
- Numar sector cadastral - 59
- Limita tarfale si cvartale - —
- Limita intravilan - —
- Numar tarfale si cvartale - 721
- Localitate - Poiana Mare
- Nu fac obiectul contractului - P.1
- Numar planșa - P.1
- Limita constructii - C1
- Identificator constructii - C1
- Sectoare livrare 2 - sublivrare 2.2.5 C1

Schita de asamblare a planselor

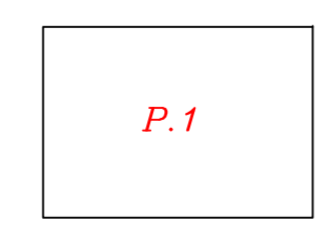

"Spre publicare"

S.C. CARTOP SA	Str. Iuliu Ceaușescu nr. 11
Str. Iuliu Ceaușescu nr. 11	200000 Poiana Mare
Str. Iuliu Ceaușescu nr. 11	200000 Poiana Mare
Str. Iuliu Ceaușescu nr. 11	200000 Poiana Mare