
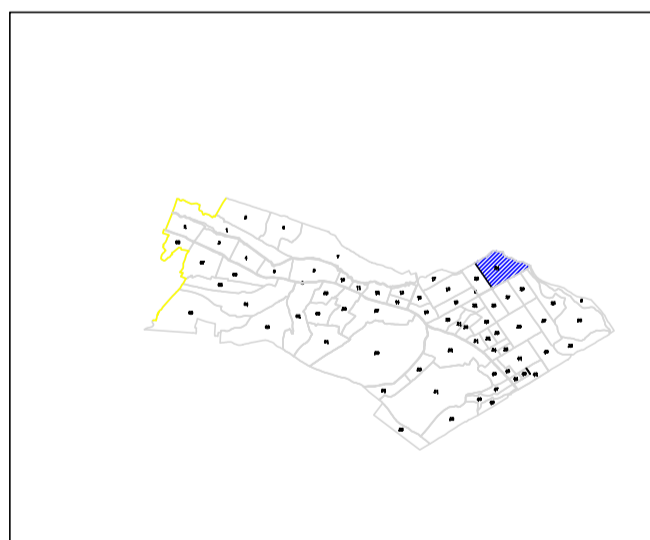


SPRE PUBLICARE

PLAN CADASTRAL  
UAT SCAESTI, Judetul Dolj  
Sector 24  
Scara 1:2000, Sistem de proiectie STEREOGRAFIC 1970

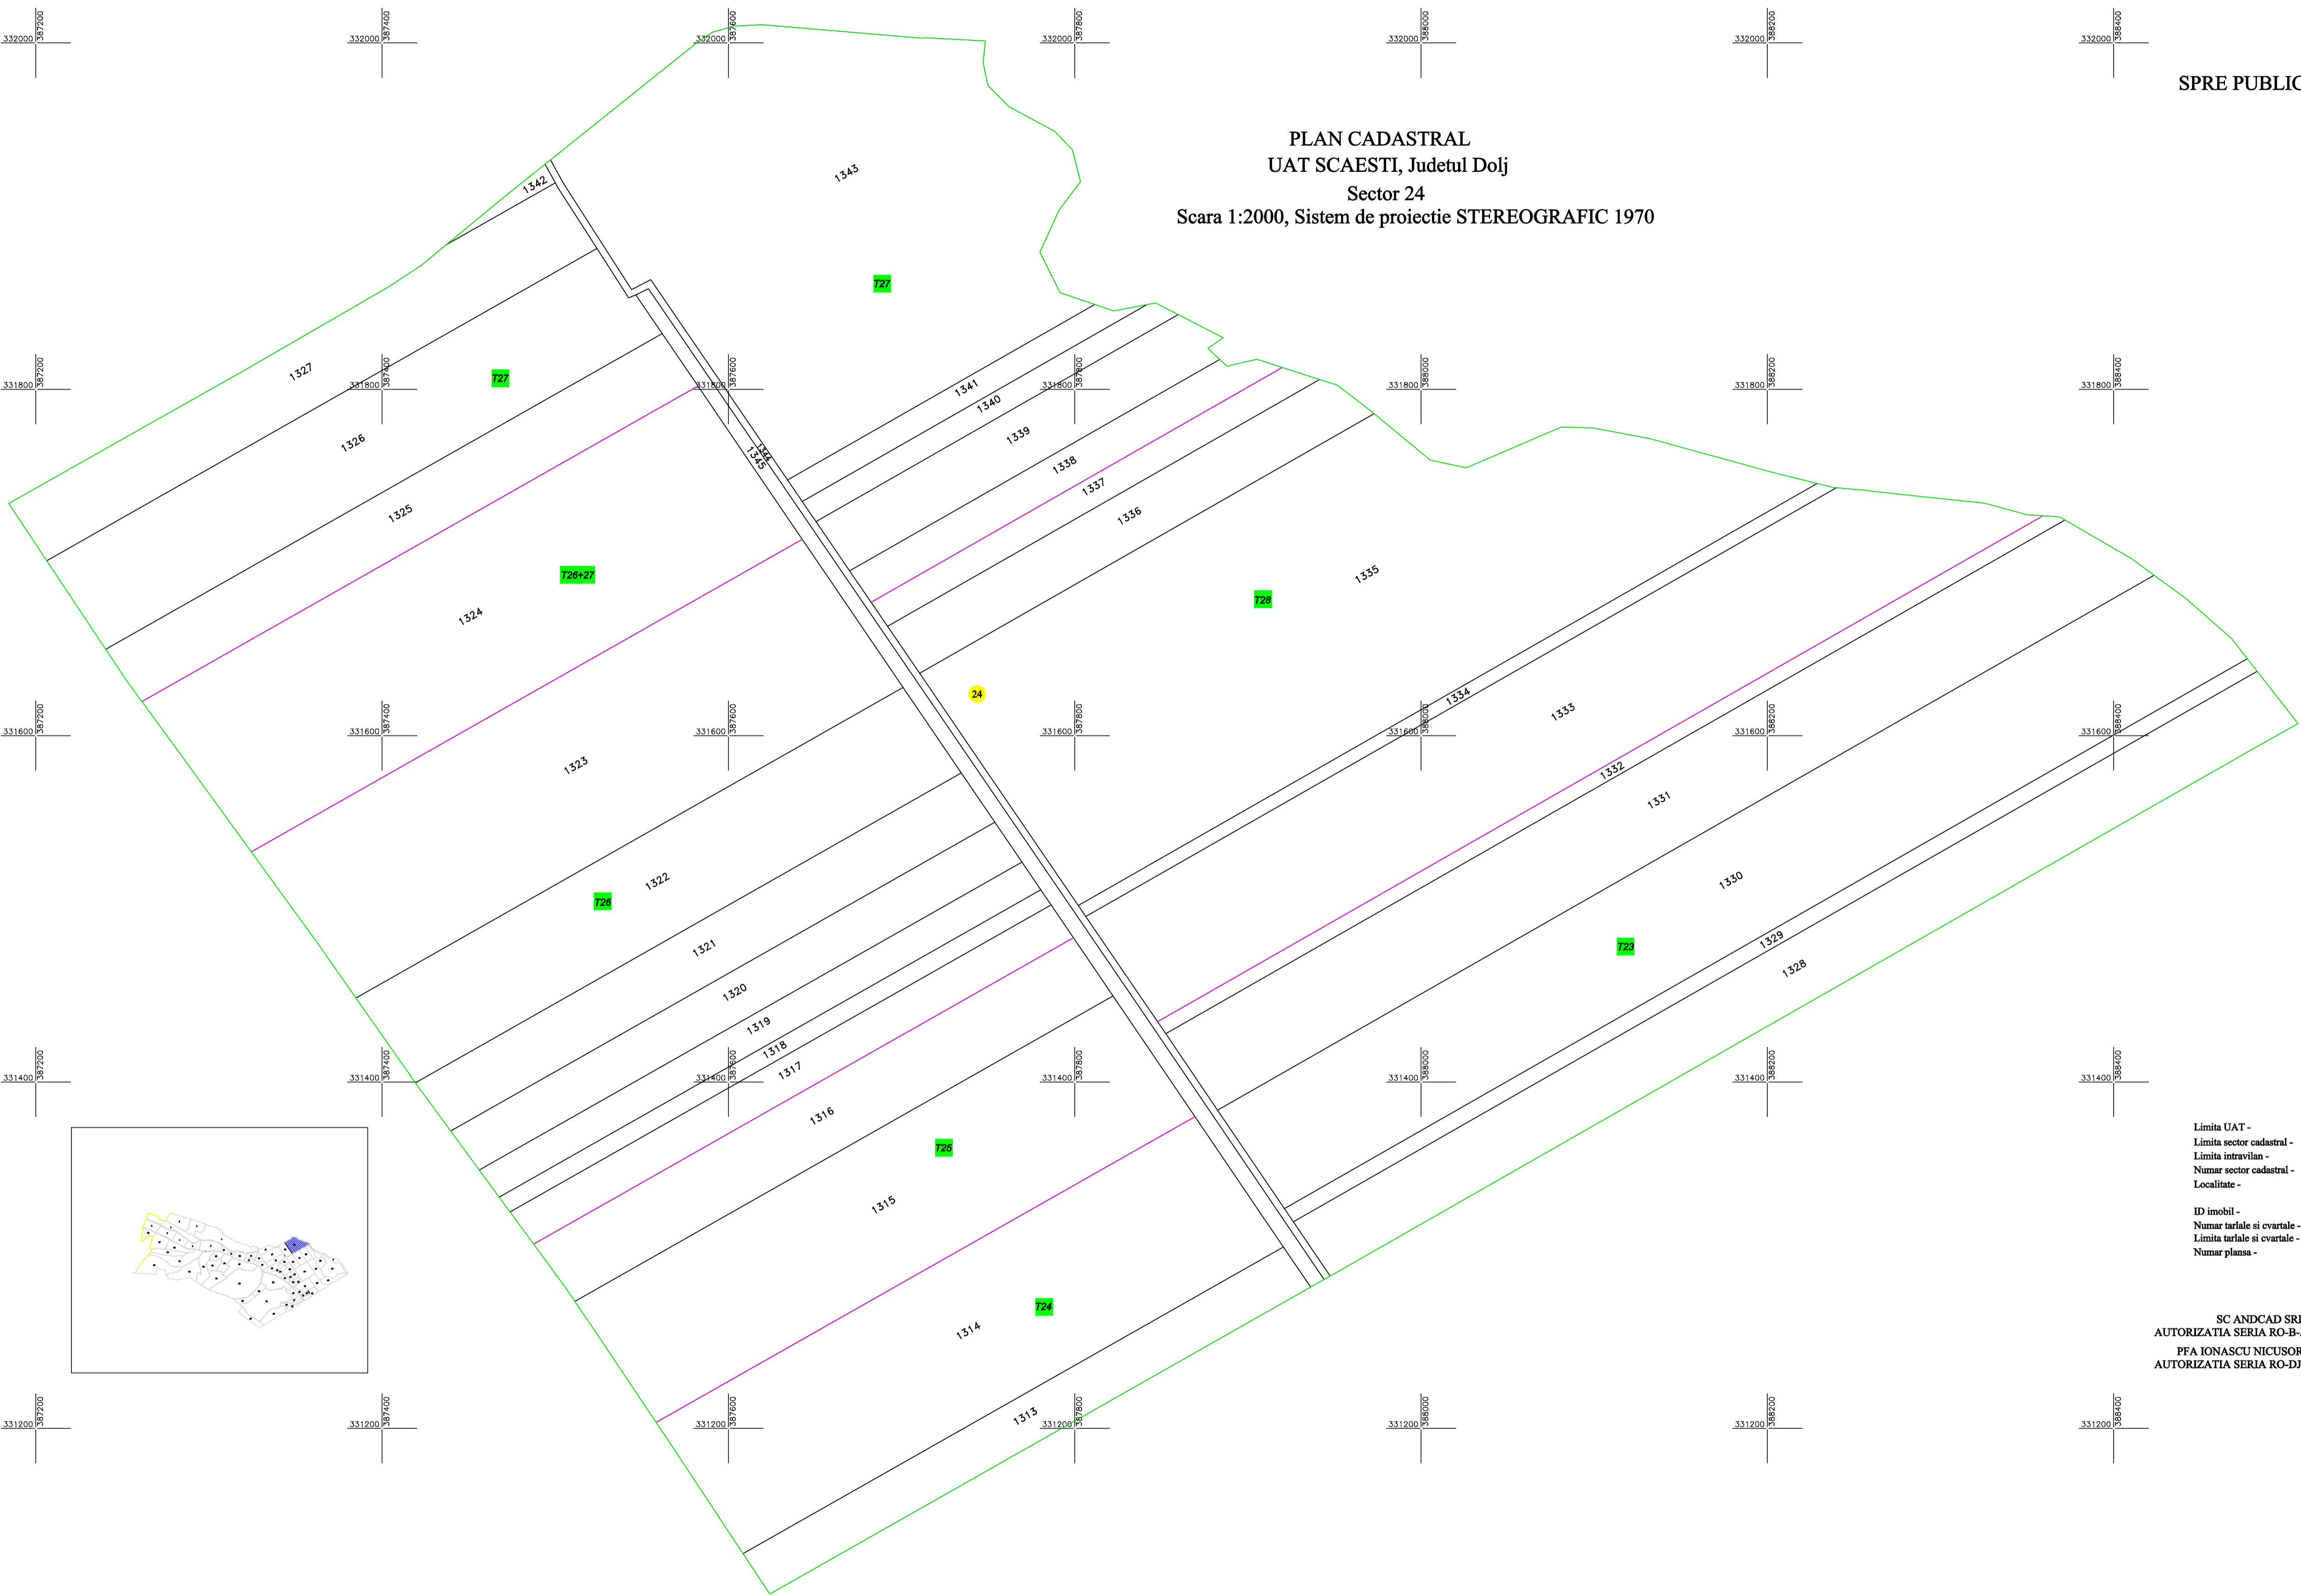

- Limita UAT -
- Limita sector cadastral -
- Limita intravilan -
- Numar sector cadastral - 24
- Localitate - SCAESTI
- ID imobil - 1
- Numar tarile si cvarale - 72
- Limita tarile si cvarale - P.1
- Numar plansa - P.1

SC ANDCAD SRL  
AUTORIZATIA SERIA RO-B-J Nr 1519/03.06.2019  
PPA IONASCU NICUSOR CRISTIAN  
AUTORIZATIA SERIA RO-DJ-F Nr 0070/24.11.2010  
11.2022

