
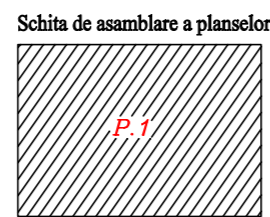
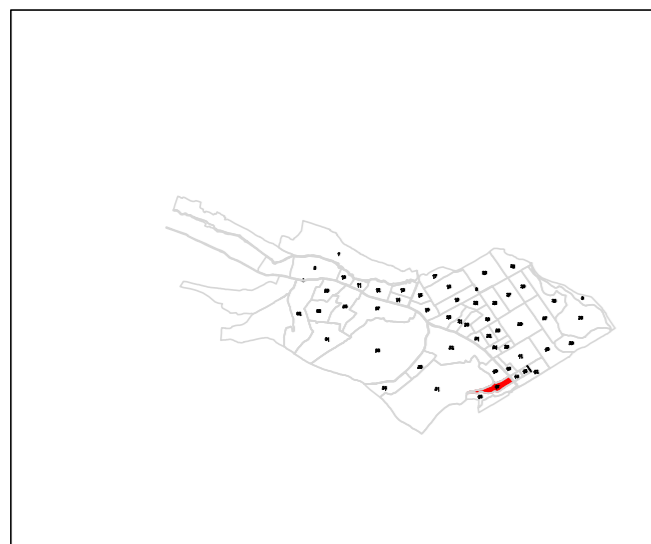


PLAN CADASTRAL  
UAT SCAESTI, Judetul Dolj

Sector 47

Scara 1:2000, Sistem de proiectie STEREOGRAFIC 1970

SPRE PUBLICARE

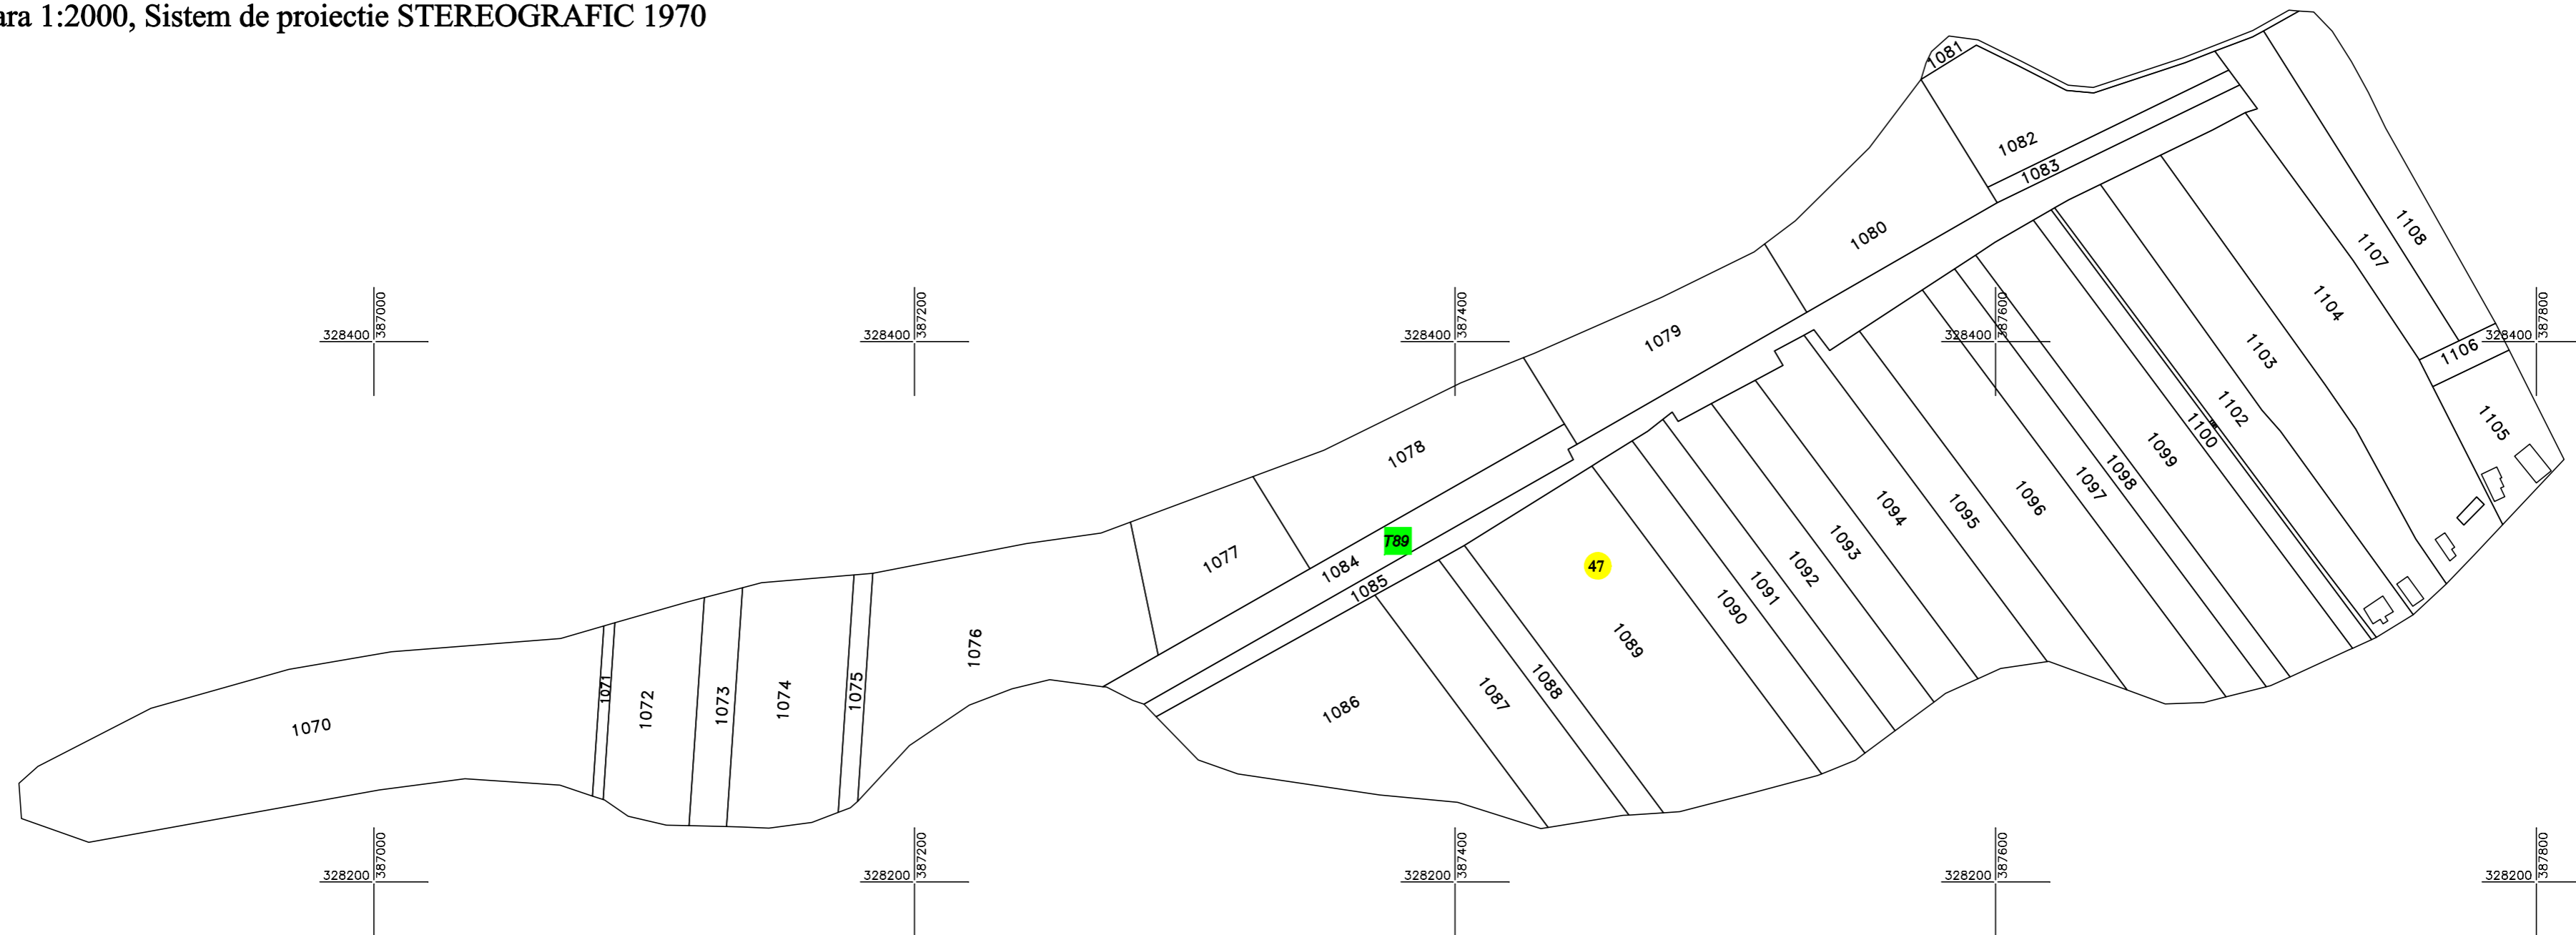

- Limita UAT -
- Limita sector cadastral -
- Limita intravilan -
- Numar sector cadastral -
- Localitate - SCAESTI
- ID imobil - 1
- Numar tarlale si cvartale -
- Limita tarlale si cvartale -
- Numar plansa - P.1

SC ANCAD SRL  
AUTORIZATIA SERIA RO-B-J Nr 1519/03.06.2019  
PFA IONASCU NICUSOR CRISTIAN  
AUTORIZATIA SERIA RO-DJ-F Nr 0070/24.11.2010  
08.2022

P.1