
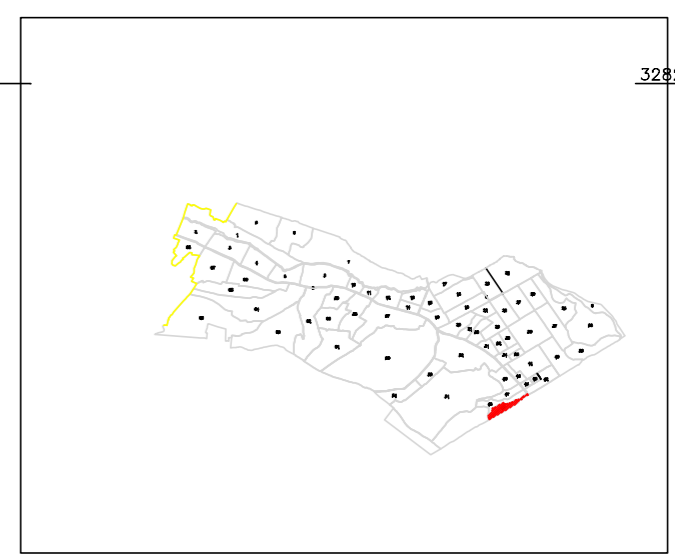


PLAN CADASTRAL
 UAT SCAESTI, Judetul Dolj
 Sector 49
 Scara 1:2000, Sistem de proiectie STEREOGRAFIC 1970

SPRE PUBLICARE

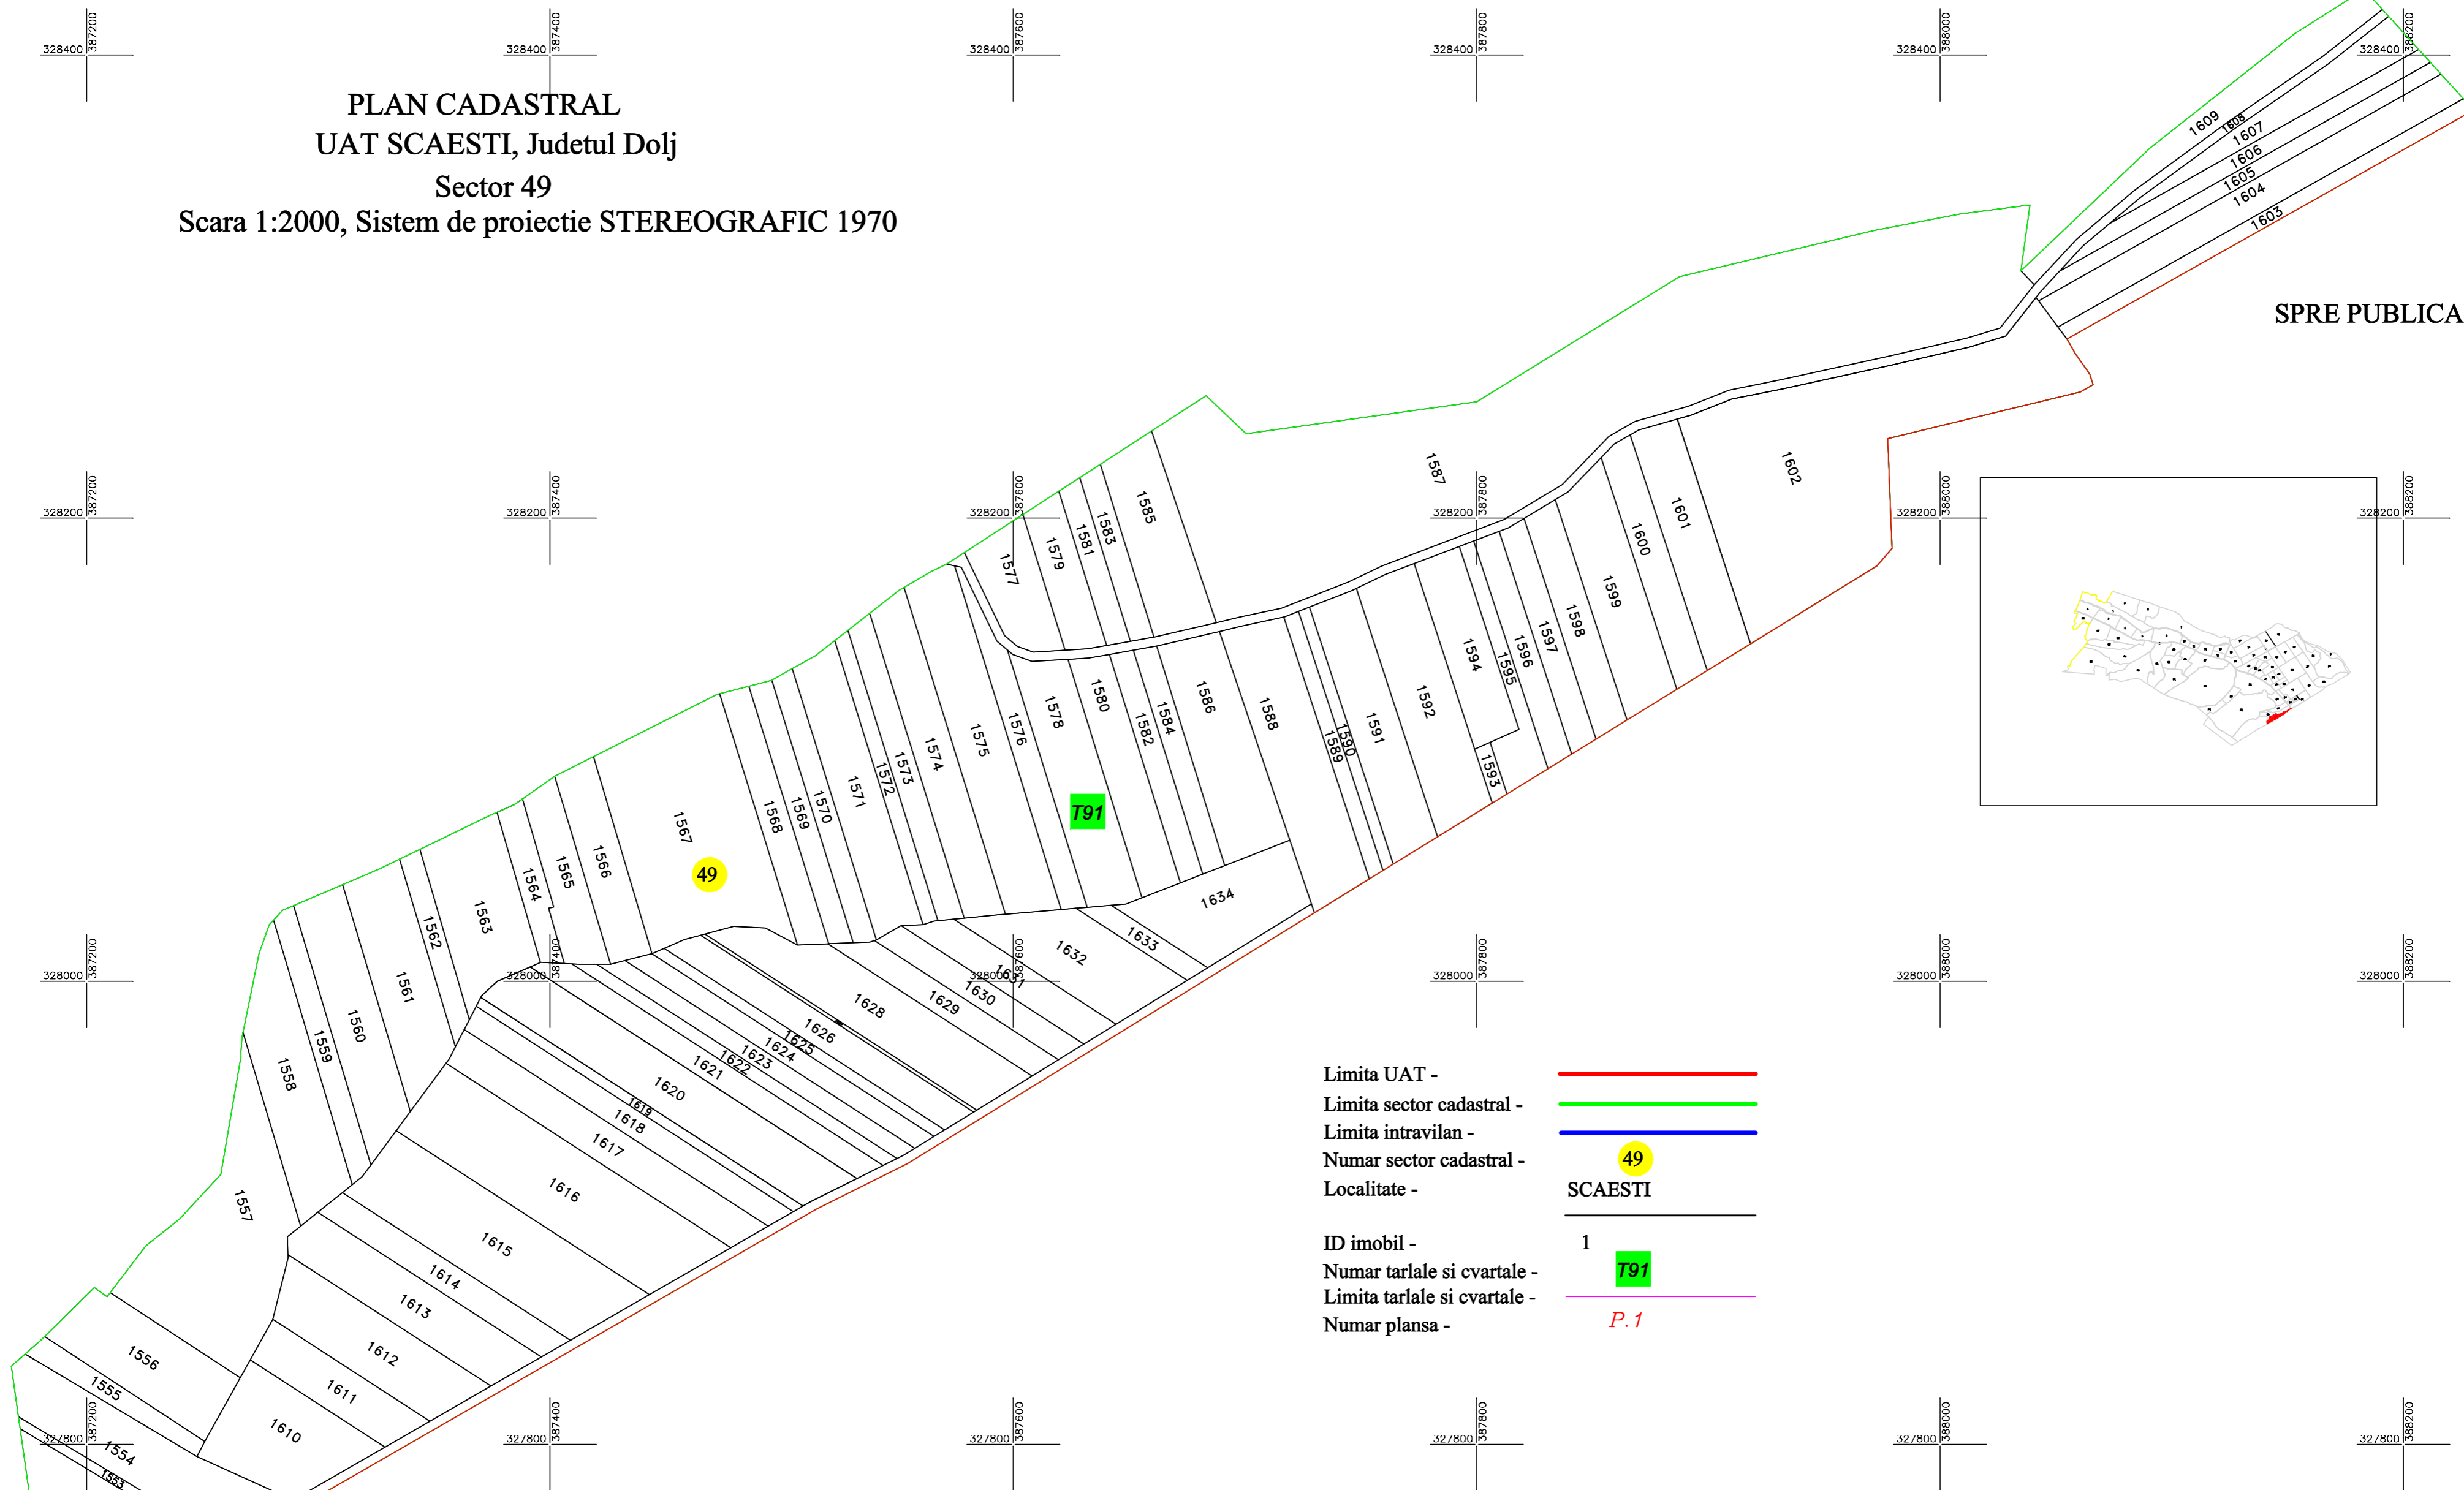

- Limita UAT - ———
- Limita sector cadastral - ———
- Limita intravilan - ———
- Numar sector cadastral - 49
- Localitate - SCAESTI
- ID imobil - 1
- Numar tarlale si cvartale - 791
- Limita tarlale si cvartale - ———
- Numar plansa - P.1

SC ANDCAD SRL
 AUTORIZATIA SERIA RO-B-J Nr 1519/03.06.2019
 PFA IONASCU NICUSOR CRISTIAN
 AUTORIZATIA SERIA RO-DJ-F Nr 0070/24.11.2010

11.2023

