


PLAN CADASTRAL
UAT: Şendreni, judeţul: GALAŢI, Sect. cad. 0, planşa 9
Scara 1:2000
Sistem de proiecţie: stereografic 1970
Spre Publicare

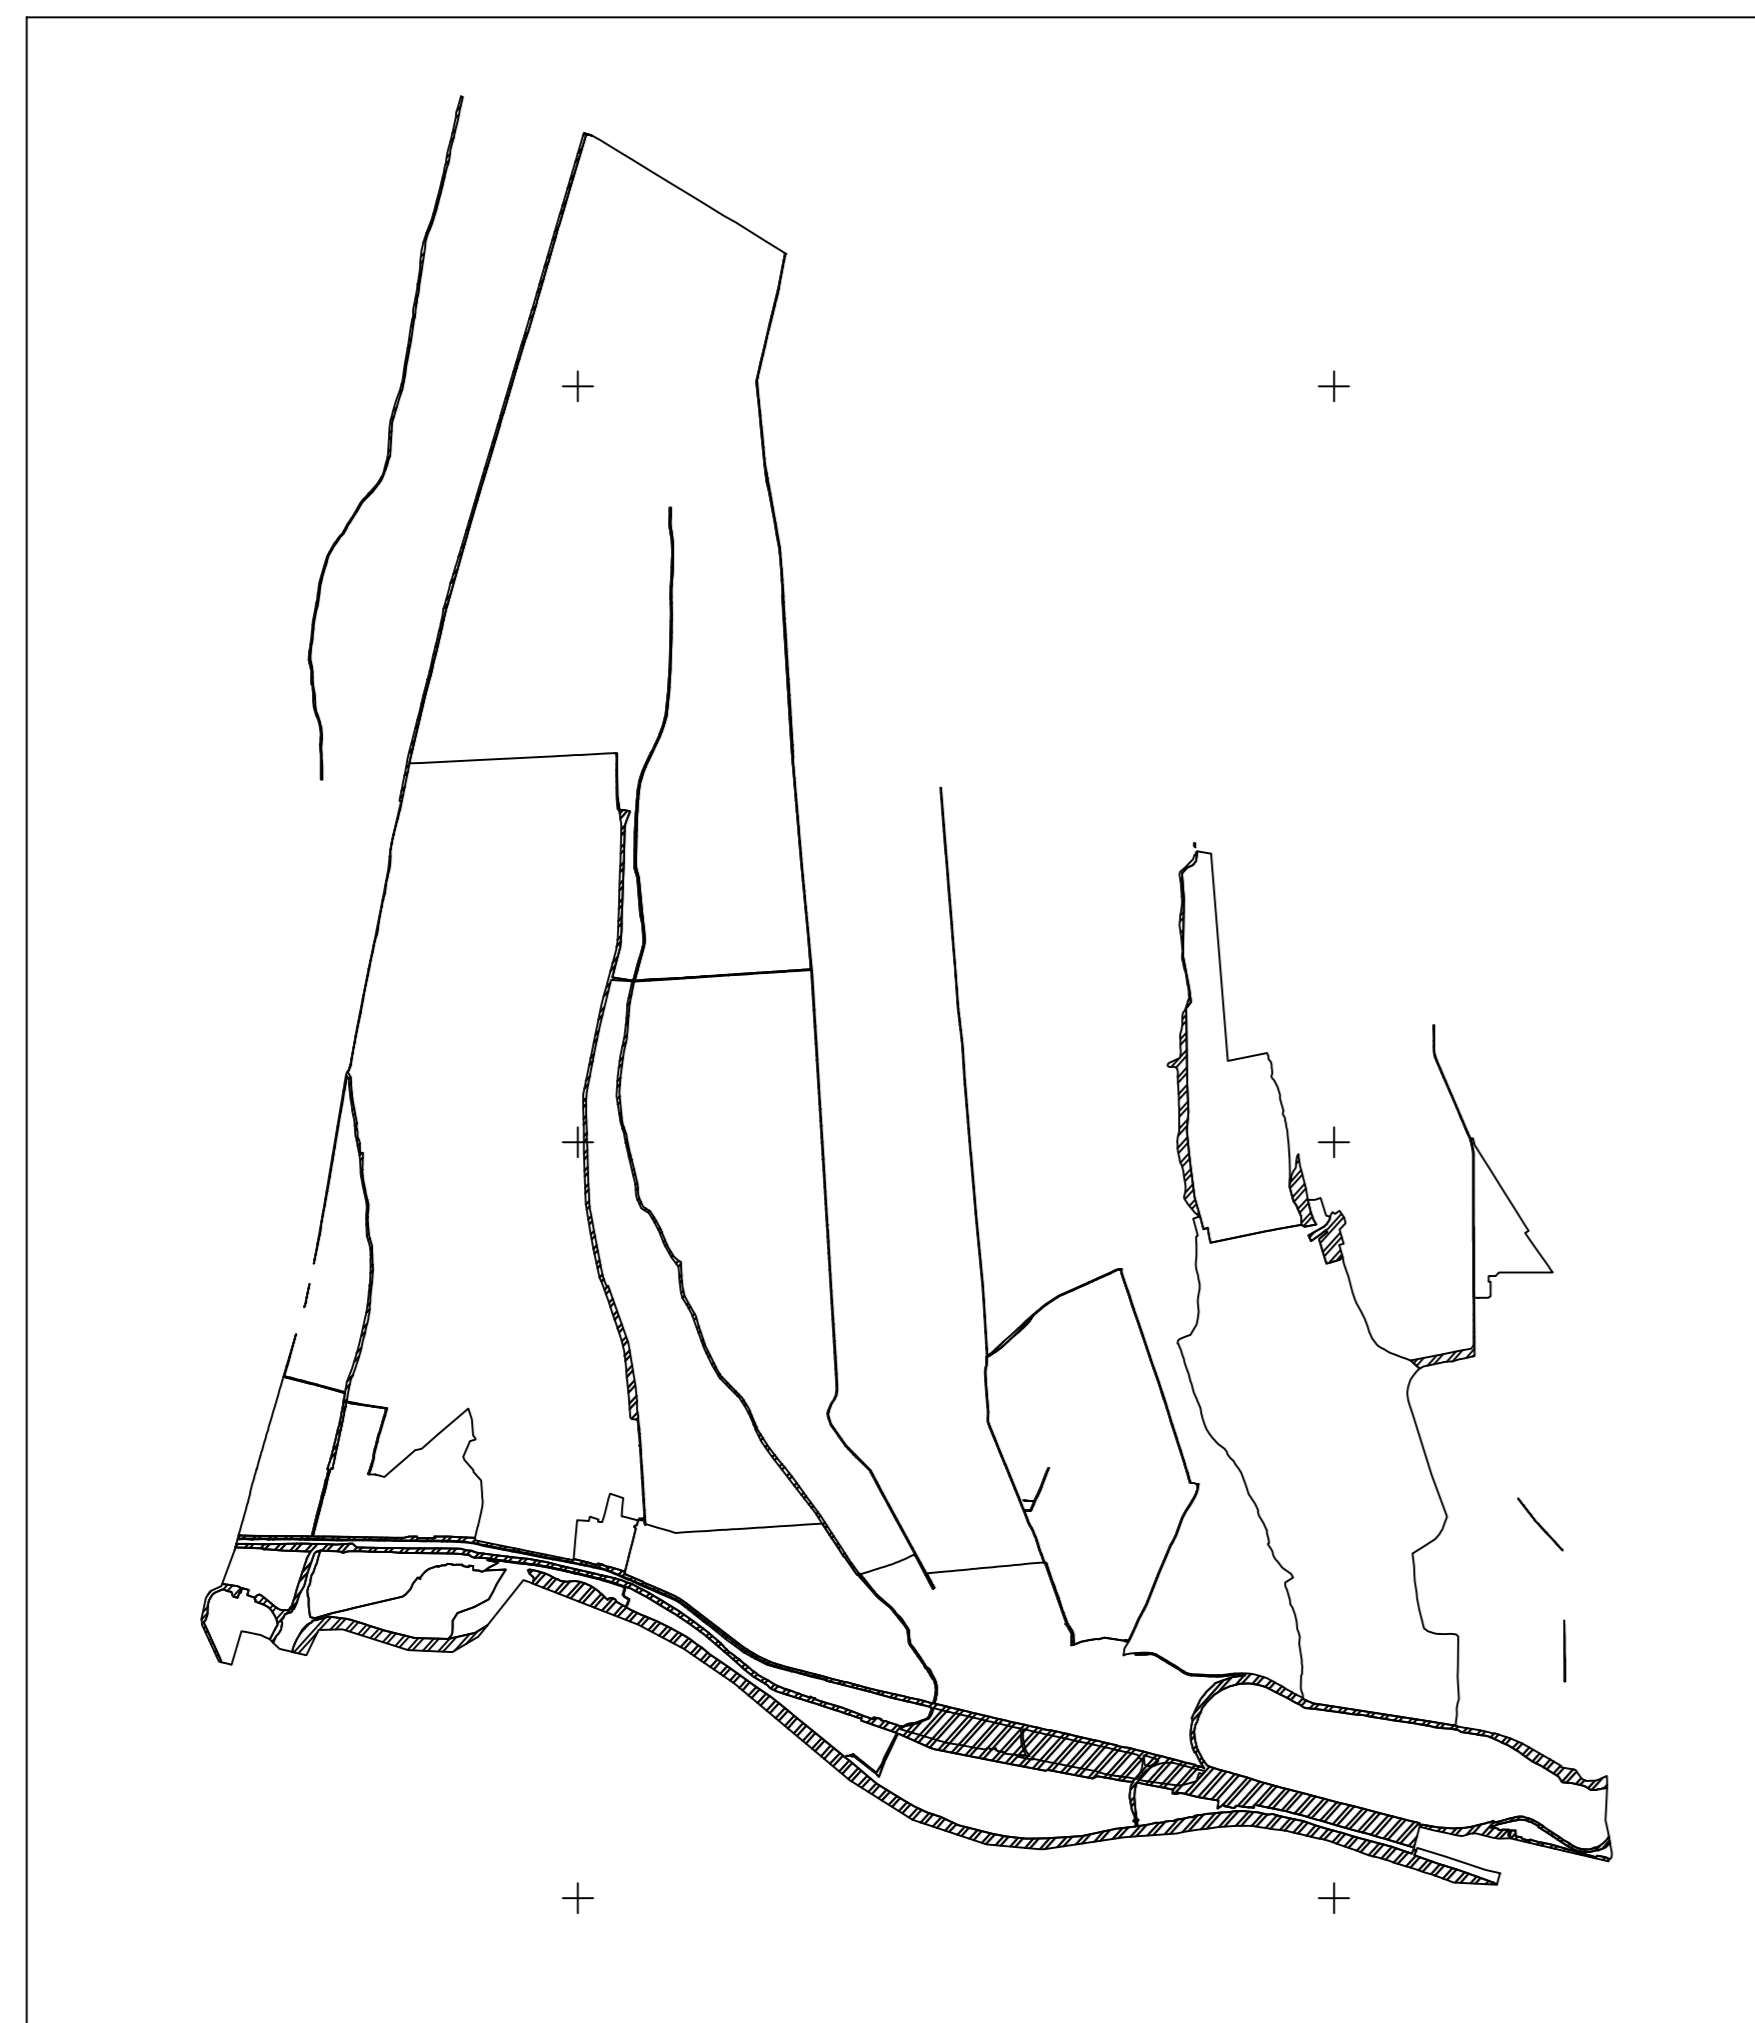


UAT ŞENDRENI

SCHEMA DE DISPUNERE A SECTOARELOR CADASTRALE



SCHEMA DE RACORDARE A PLANSELOR

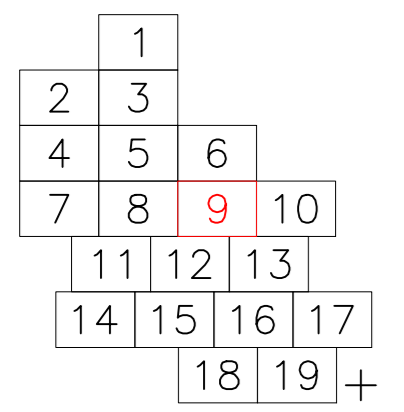

LEGENDA

Numar Sector	●
Cod constructie	C1
ID imobil	15
Limita sector	— (green line)
Limita imobil	— (black line)
Limita UAT	— (red line)
Limita Judet	— (blue line)
Limita provincie	— (blue line)
Limita constructie	— (black line)

Executare: SC TOTAL BUSINESS LAND SRL
Data: 29.08.2024

7214

0