

PLAN CADASTRAL
UAT: Şendreni, judeţul: GALAŢI, Sect. cad. 17, planşa 1
Scara 1:2000
Sistem de proiecţie: stereografic 1970
Spre Publicare




UAT GALAŢI


UAT ŞENDRENI

UAT GALAŢI

UAT ŞENDRENI

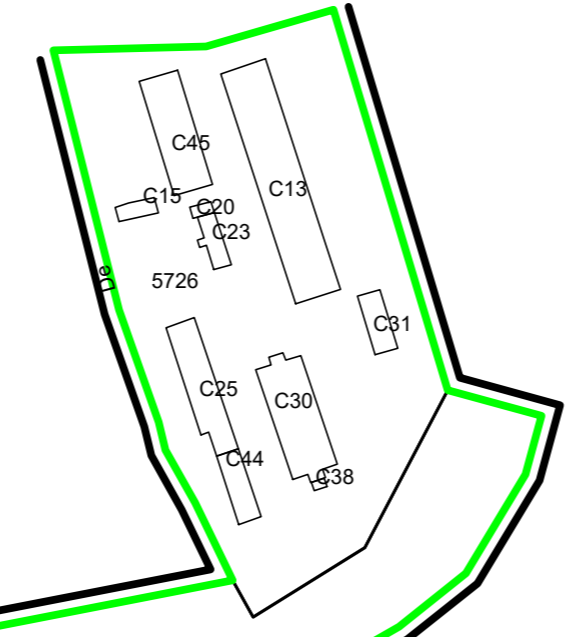


SCHEMA DE RACORDARE A PLANSELOR

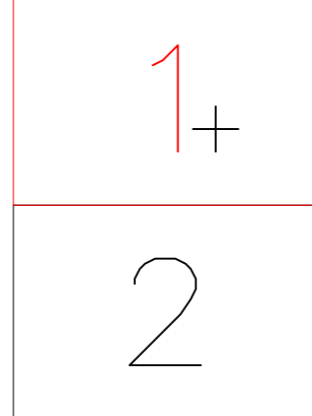

LEGENDA

Numar Sector	17
Cod constructie	C1
ID imobil	15
Limita sector	— (green line)
Limita imobil	— (black line)
Limita vecinatale	— (black line)
Limita UAT	— (red line)
Limita intravilan	— (blue line)
Limita tarie	— (cyan line)
Numar tarie	101
Limita constructie	— (black line)

SCHEMA DE DISPUNERE A SECTOARELOR CADASTRALE

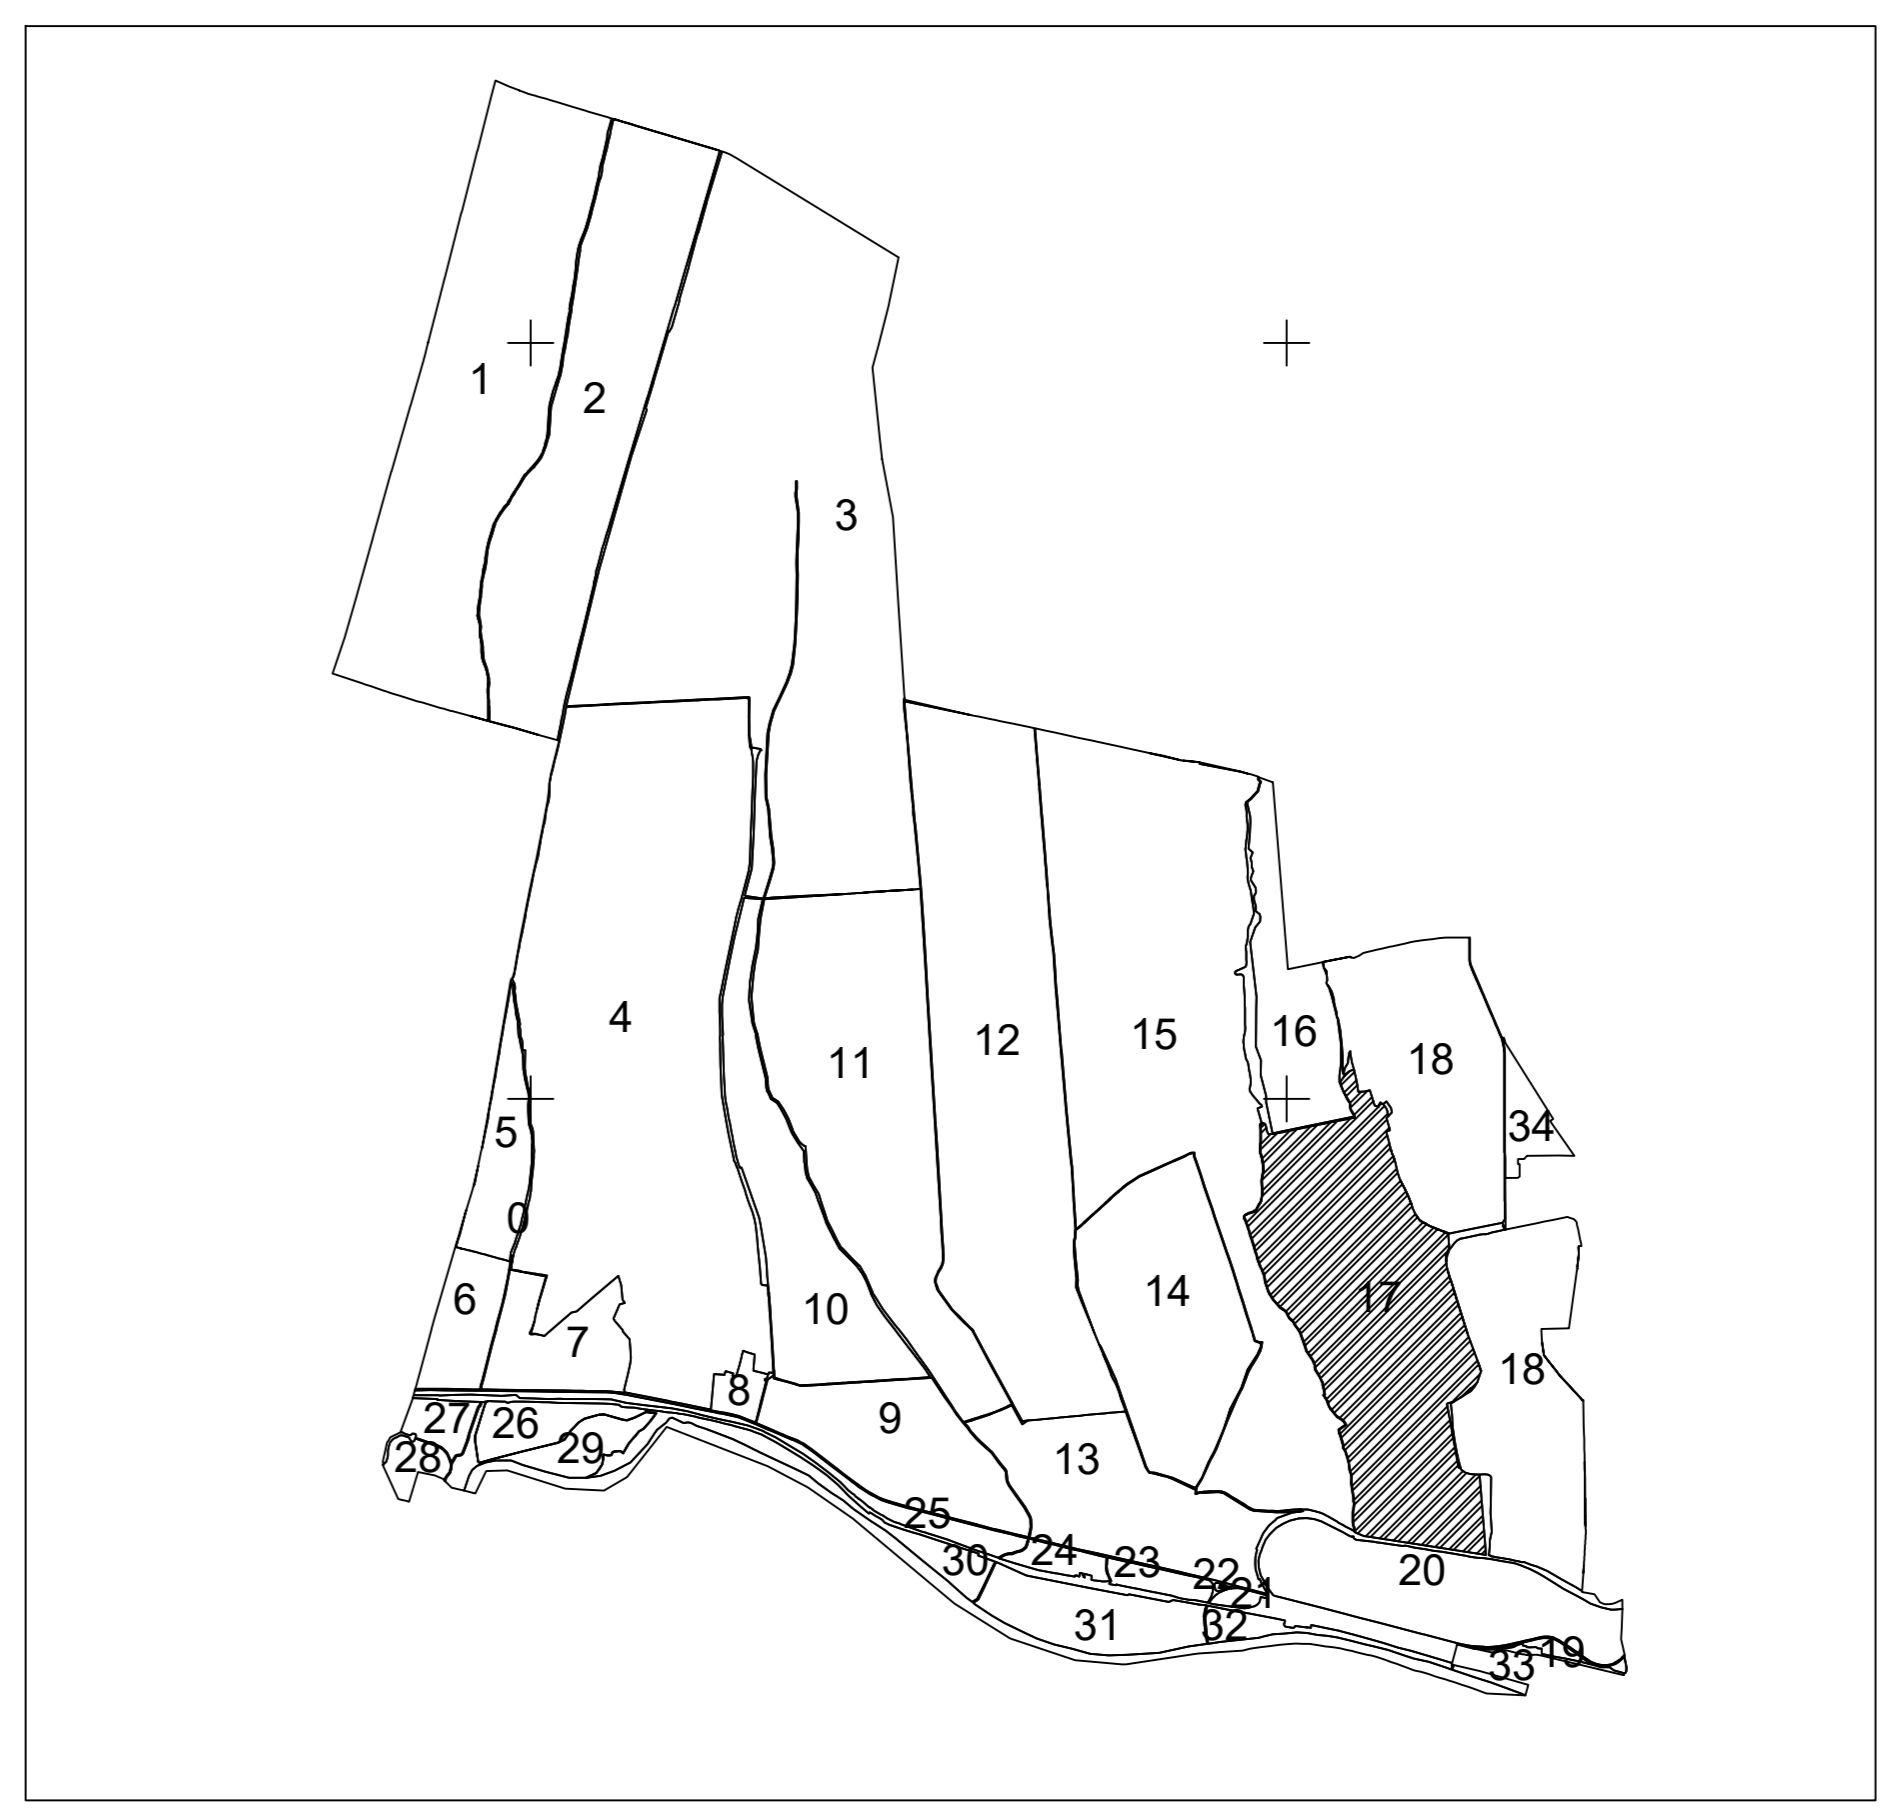

Executant: SC TOTAL BUSINESS LAND SRL
Data: 21.08.2024

17

40

39, 41

Şendreni

