

PLAN CADASTRAL
 UAT: Șendreni, județul: GALAȚI, Sect. cad. 26, planșa 1
 Scara 1:1000
 Sistem de proiecție: stereografic 1970
 Spre Publicare




Șerbeștii Vechi


UAT ȘENDRENI

Șerbeștii Vechi

CFR 563

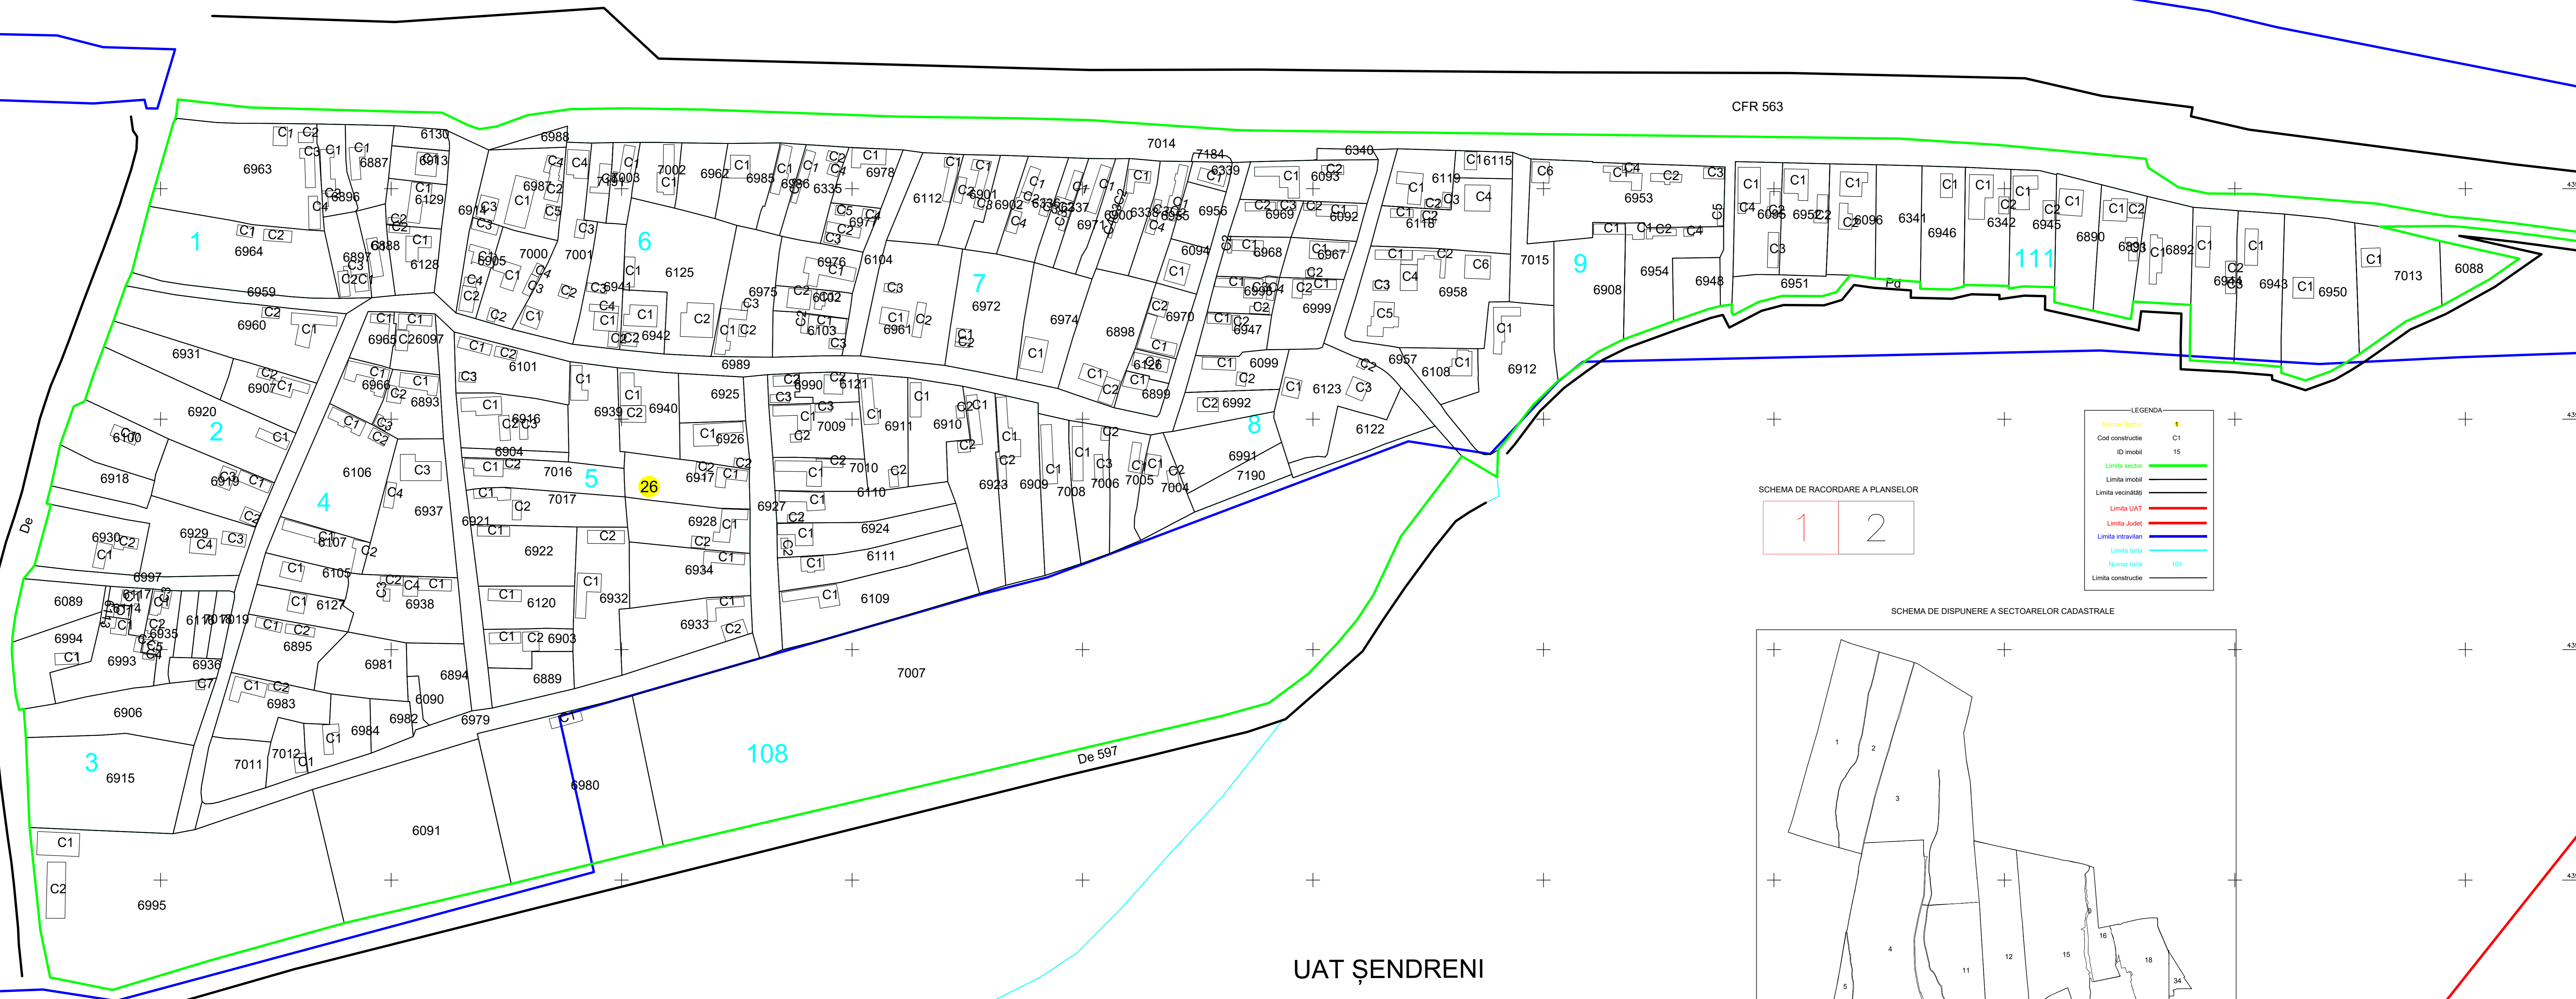


SCHEMA DE RACORDARE A PLANSELOR

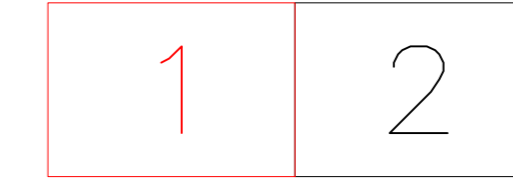

LEGENDA

Numar Sector	●
Cod constructie	C1
ID imobil	15
Limita sector	— (green)
Limita imobil	— (black)
Limita vecinatati	— (black)
Limita UAT	— (red)
Limita Judet	— (red)
Limita intravilan	— (blue)
Limita turle	— (cyan)
Numar turle	101
Limita constructie	— (black)

SCHEMA DE DISPUNERE A SECTOARELOR CADASTRALE

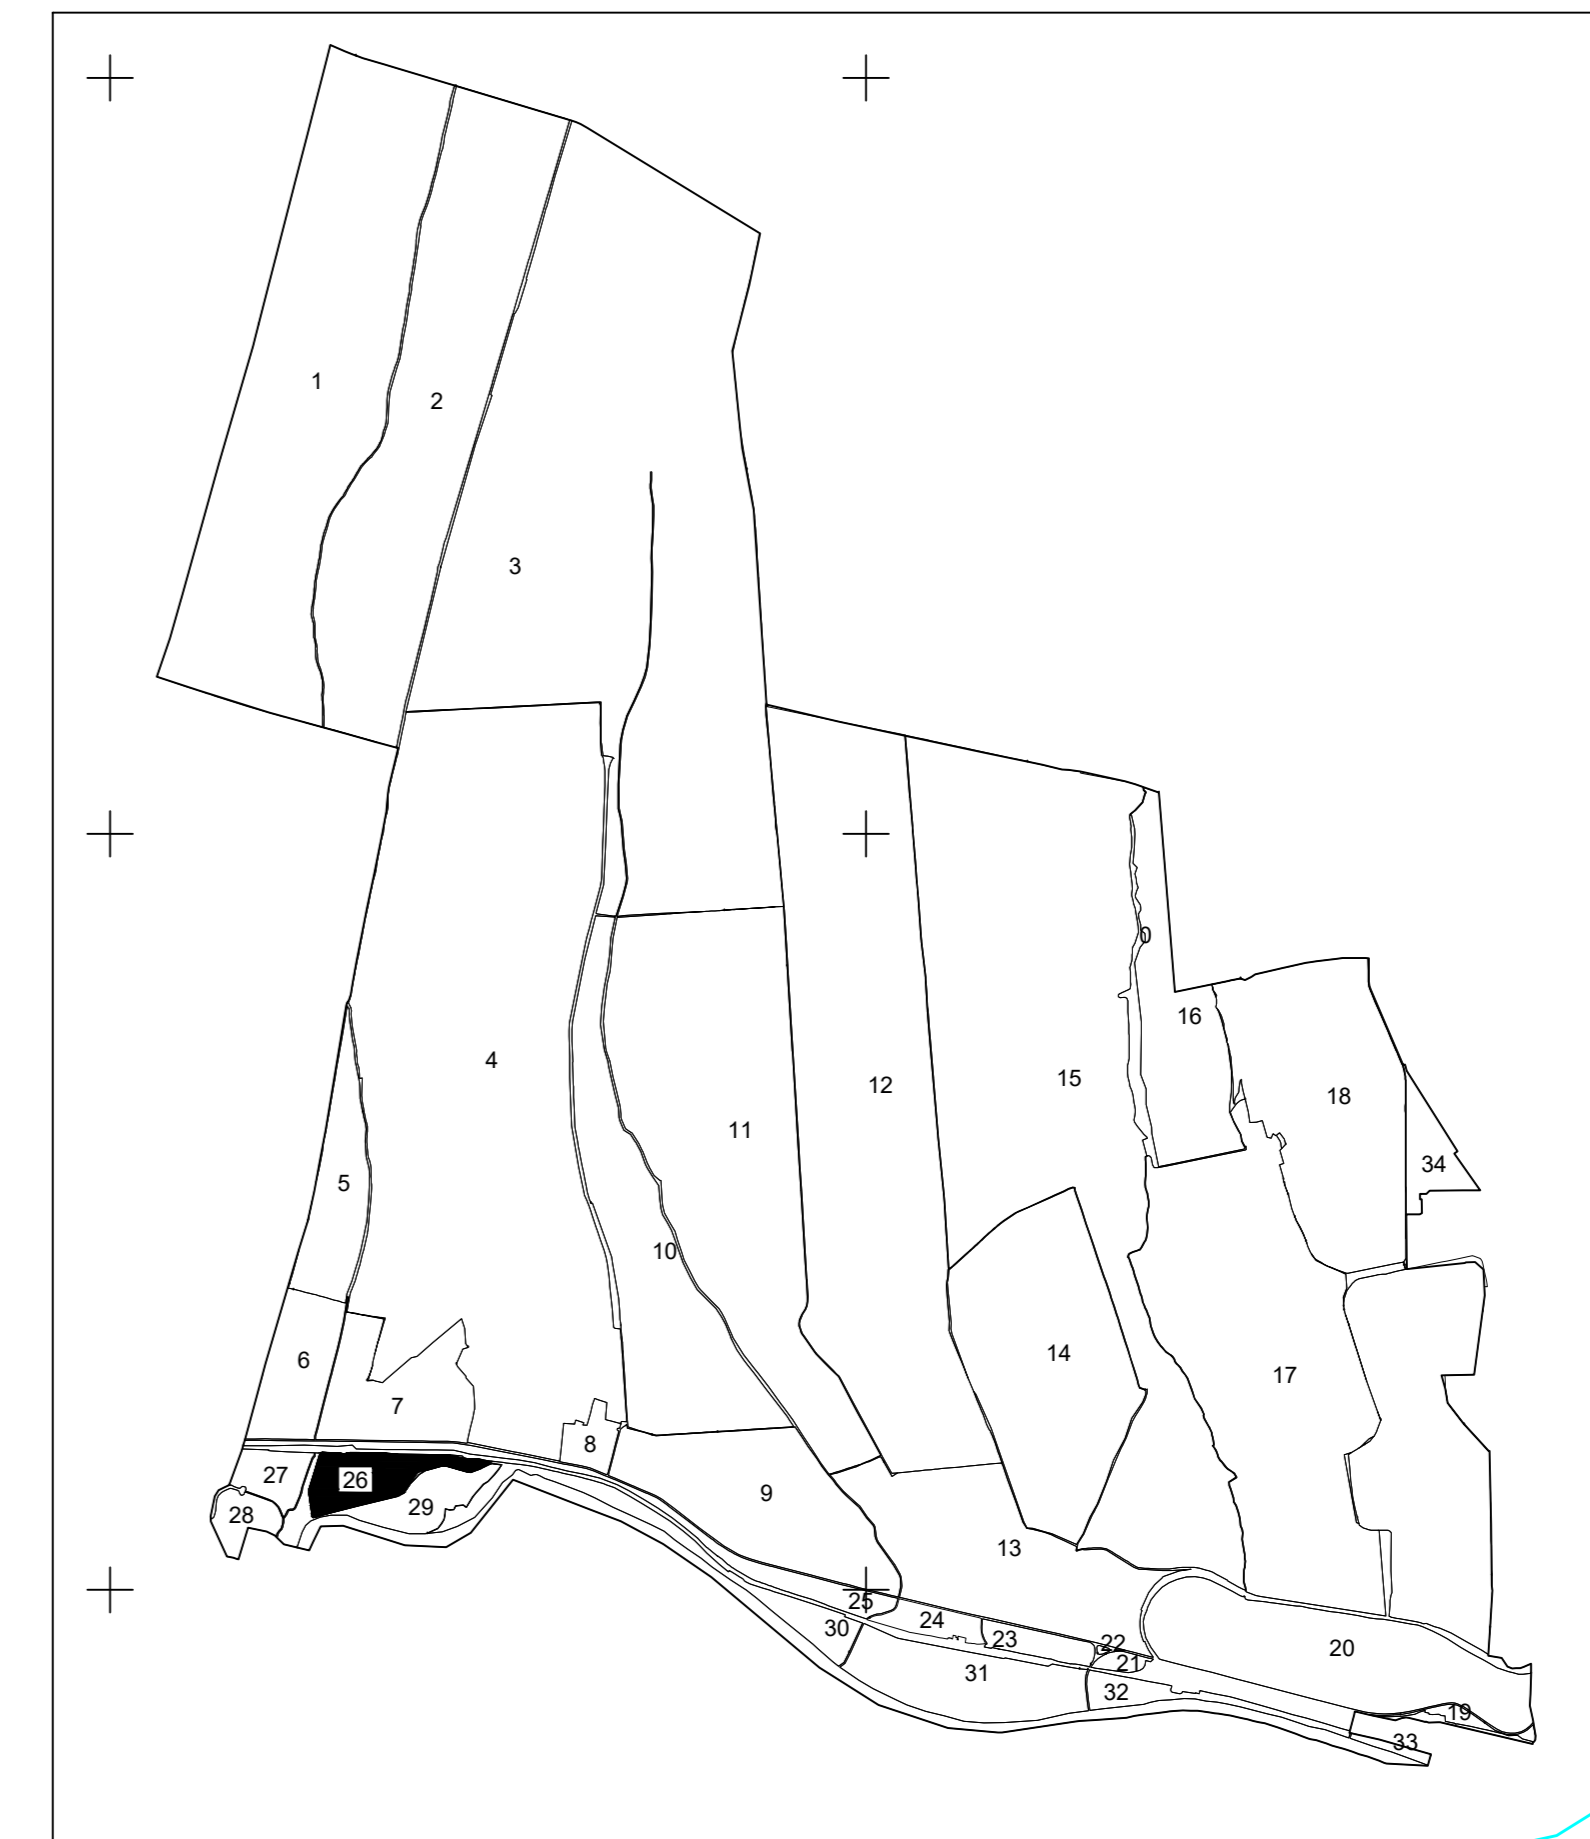

Execuție: SIC TOTAL BUSINESS LAND SRL
 Data: 28.08.2024

UAT ȘENDRENI

UAT VĂDENI

JUDEȚ BRĂILA

UAT BRANIȘTEA