



PLAN CADASTRAL
 UAT: Șendreni, județul: GALAȚI, Sect. cad. 7, planșa 2
 Scara 1:1000
 Sistem de proiecție: stereografic 1970
 Spre Publicare

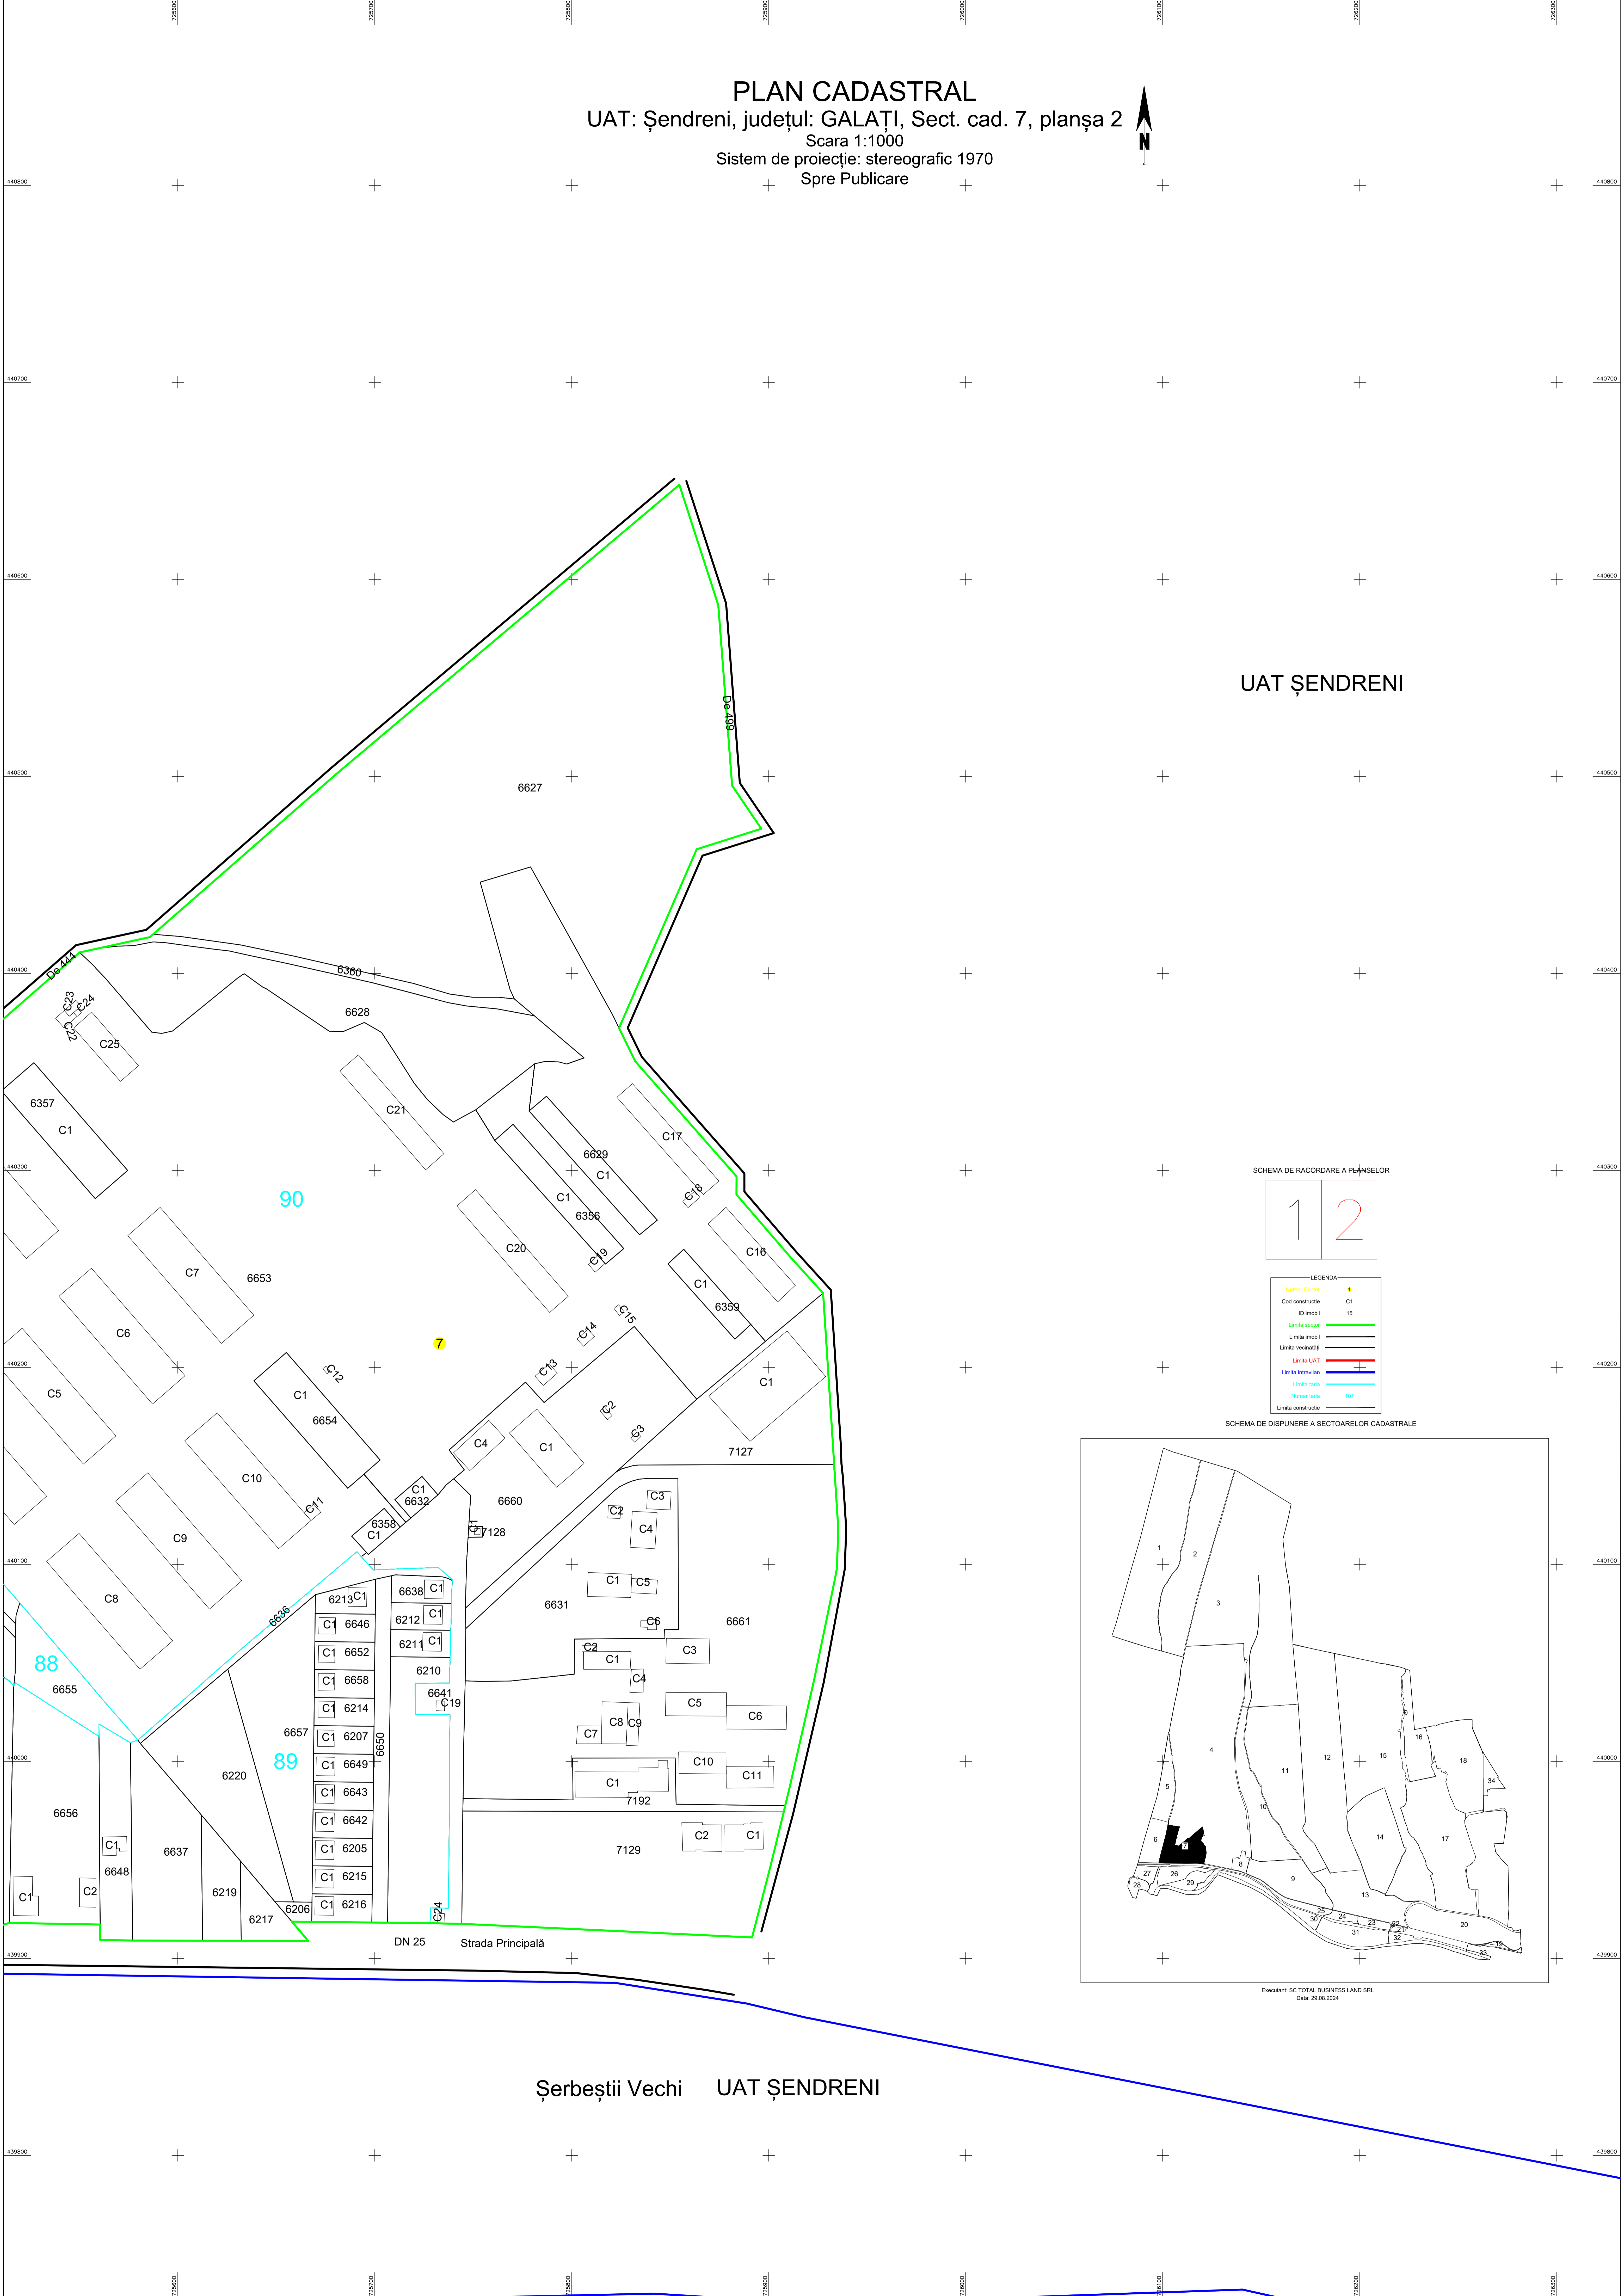

UAT ȘENDRENI




SCHEMA DE RACORDARE A PLANȘELOR

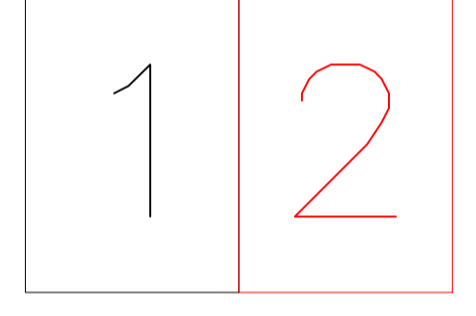

LEGENDA

Numar Sector	7
Cod constructie	C1
ID Imobil	15
Limita sector	— (green line)
Limita imobil	— (black line)
Limita vecinătăți	— (black line)
Limita UAT	— (red line)
Limita intravilan	— (blue line)
Limita sat	— (cyan line)
Numar Sat	101
Limita constructie	— (black line)

SCHEMA DE DISPUNERE A SECTORILOR CADASTRALE

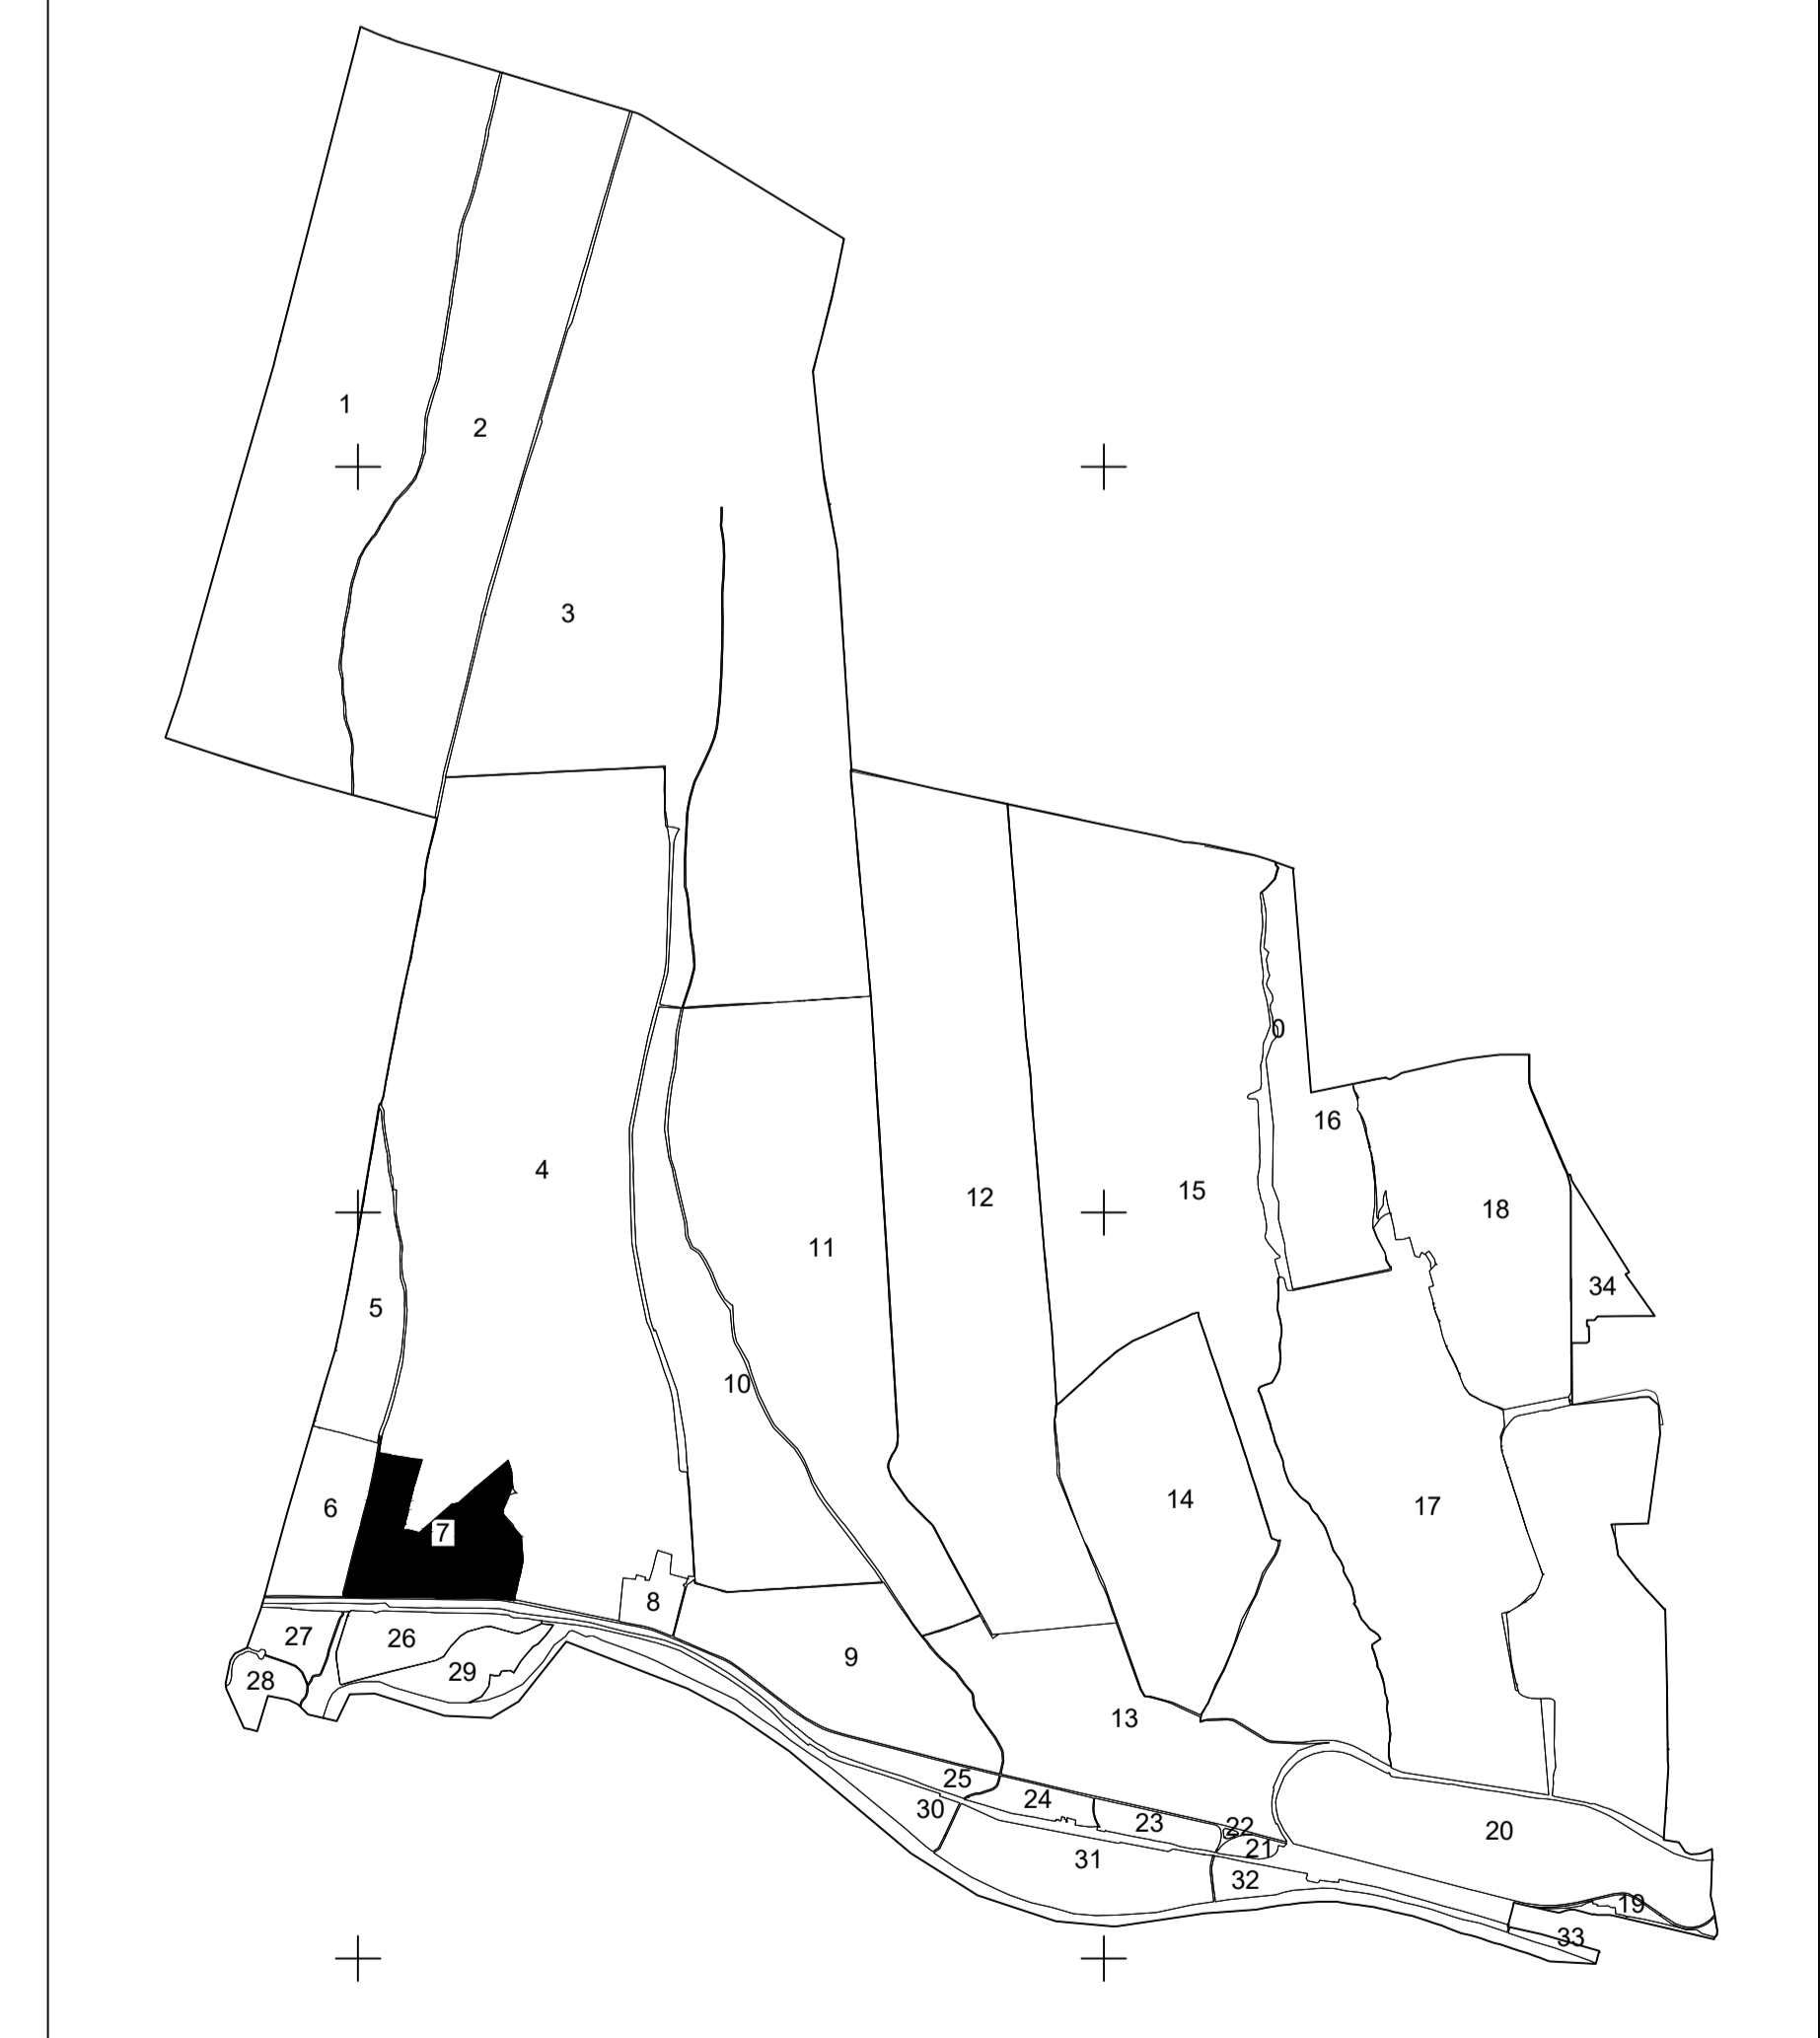

Executant: SC TOTAL BUSINESS LAND SRL
 Data: 29.08.2024

Șerbeștii Vechi UAT ȘENDRENI