
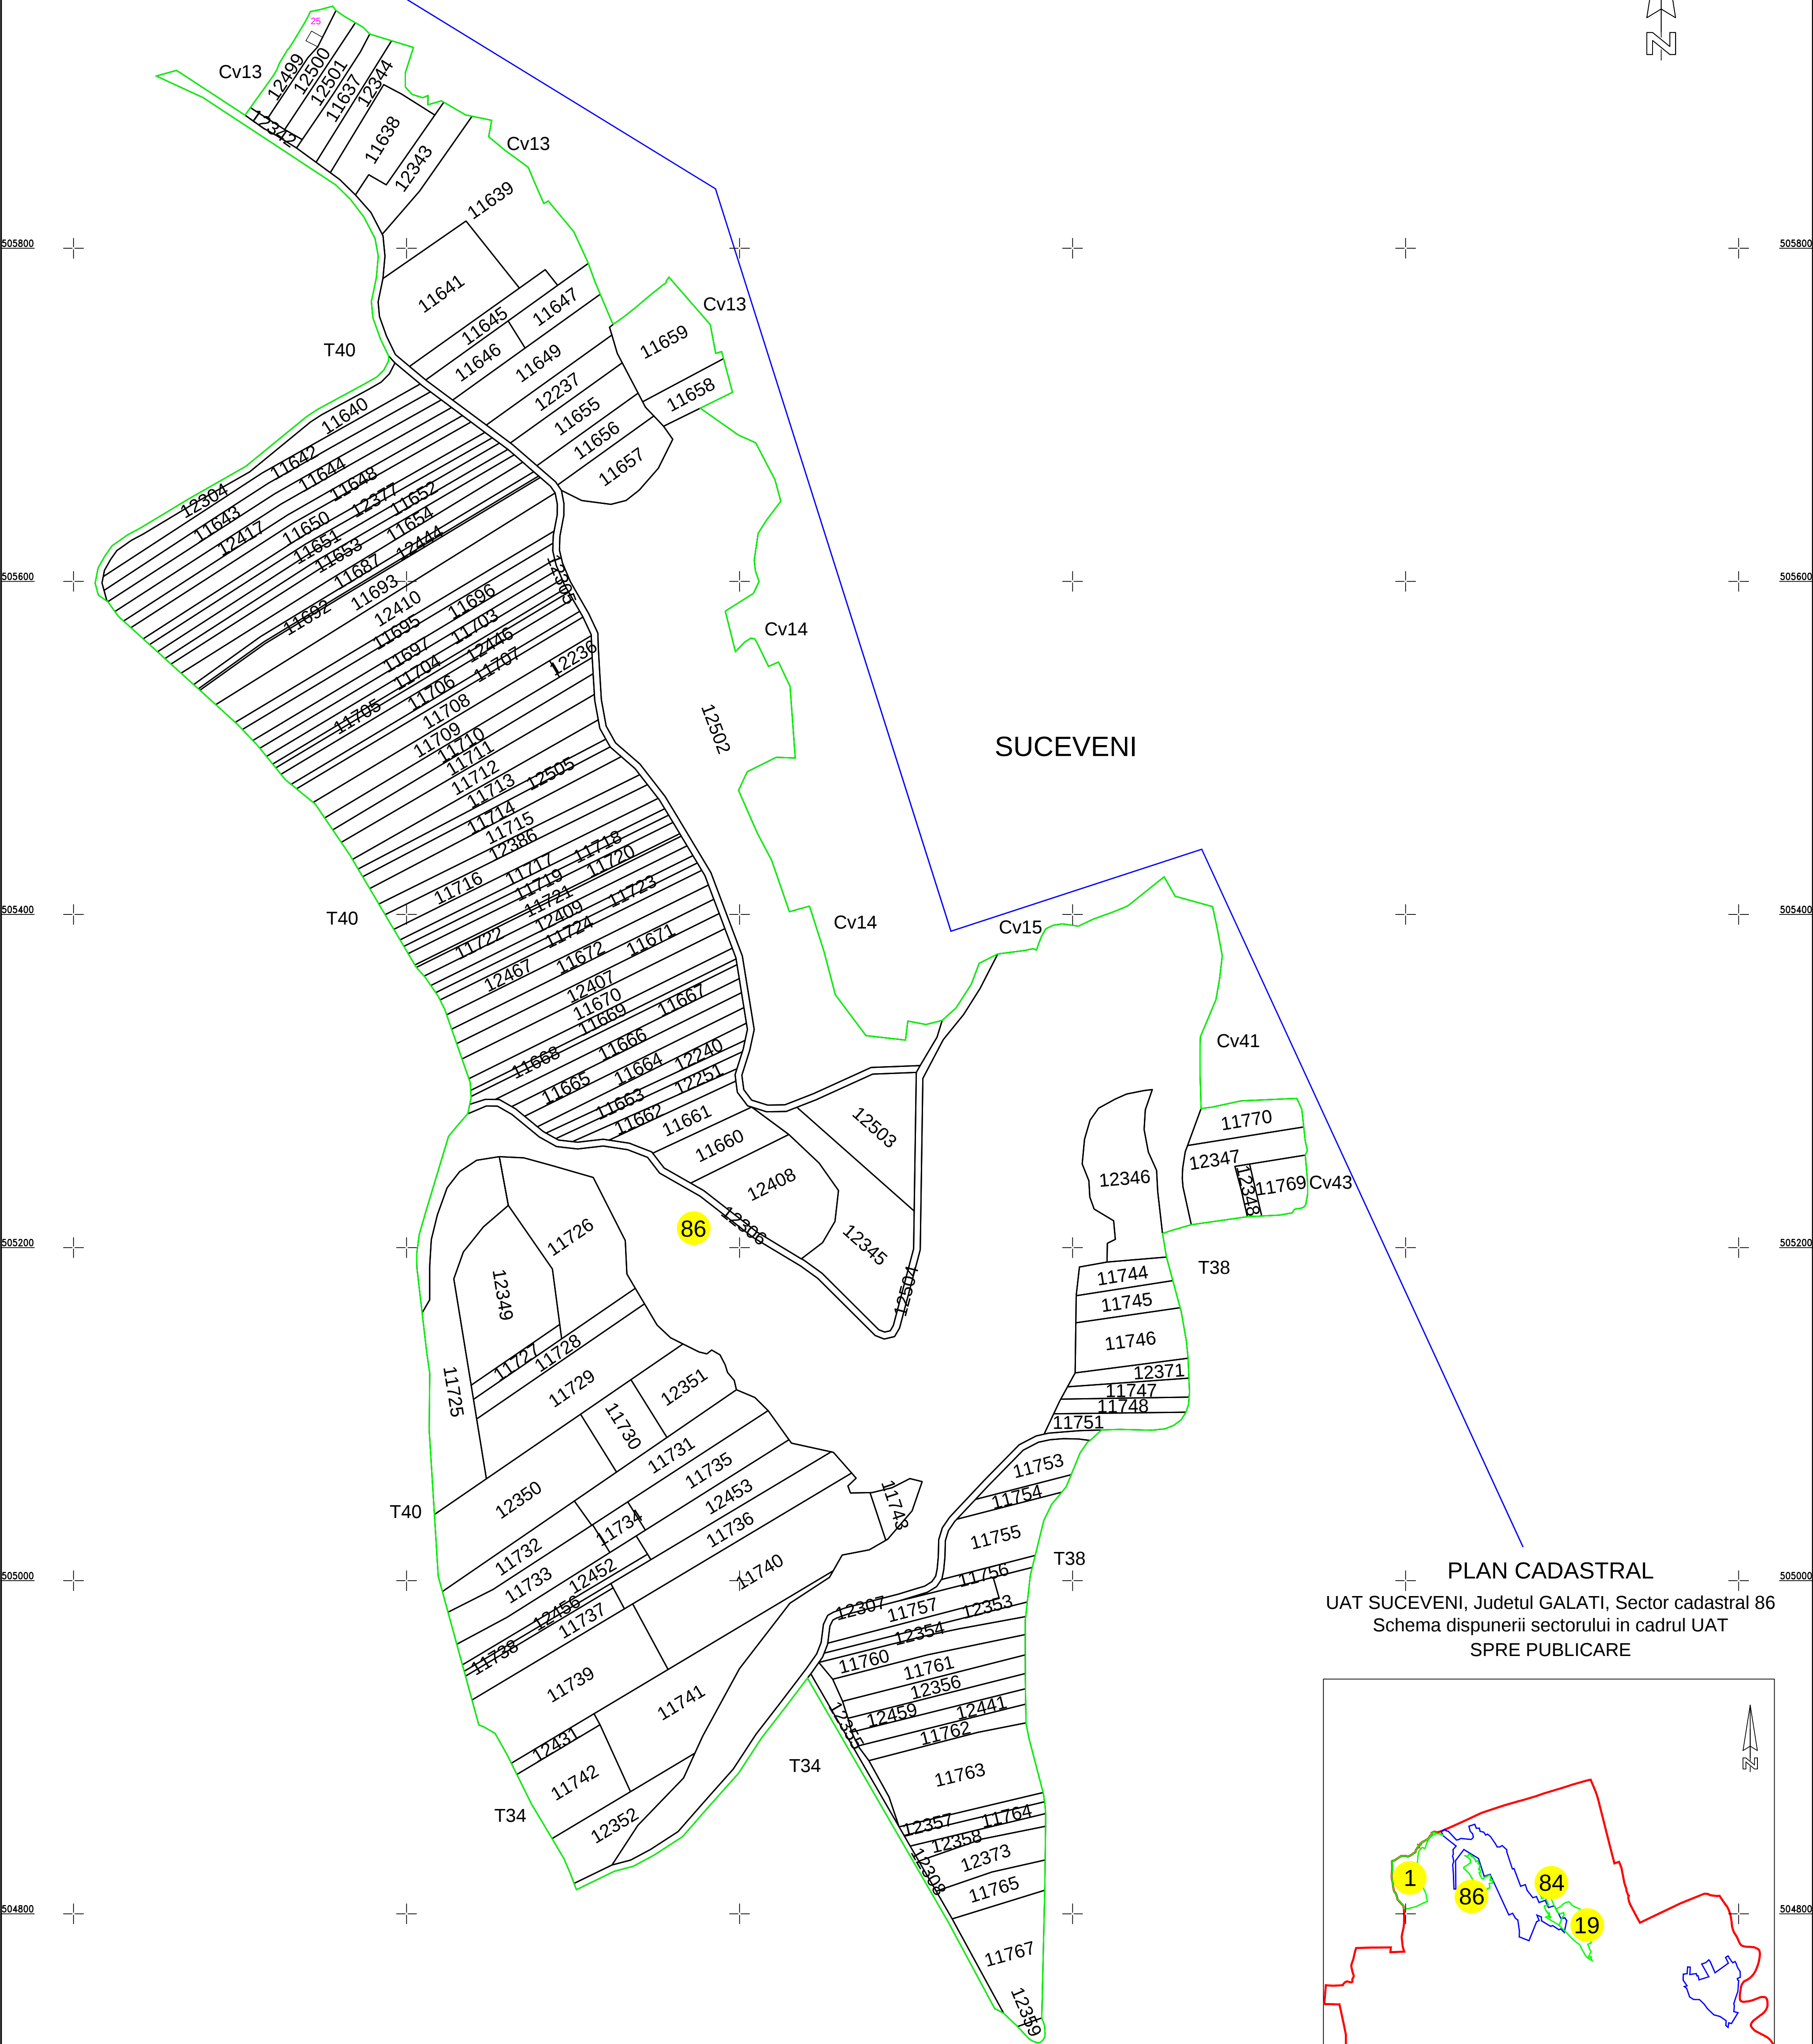


PLAN CADASTRAL

UAT SUCEVENI, Judetul GALATI, Sector cadastral 86

Scara 1:2000, sistem de proiectie STEREO 70

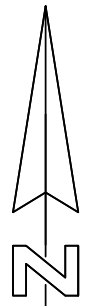


LEGENDA:

- [Red line] Limita UAT
- [Blue line] Limita intravilan
- [Green line] Limita sector
- [Black line] Limita imobil
- [Yellow circle with 86] Numar sector
- [Black text] 11767 ID imobil

PLAN CADASTRAL

UAT SUCEVENI, Judetul GALATI, Sector cadastral 86
Schema dispunerii sectorului in cadrul UAT
SPRE PUBLICARE

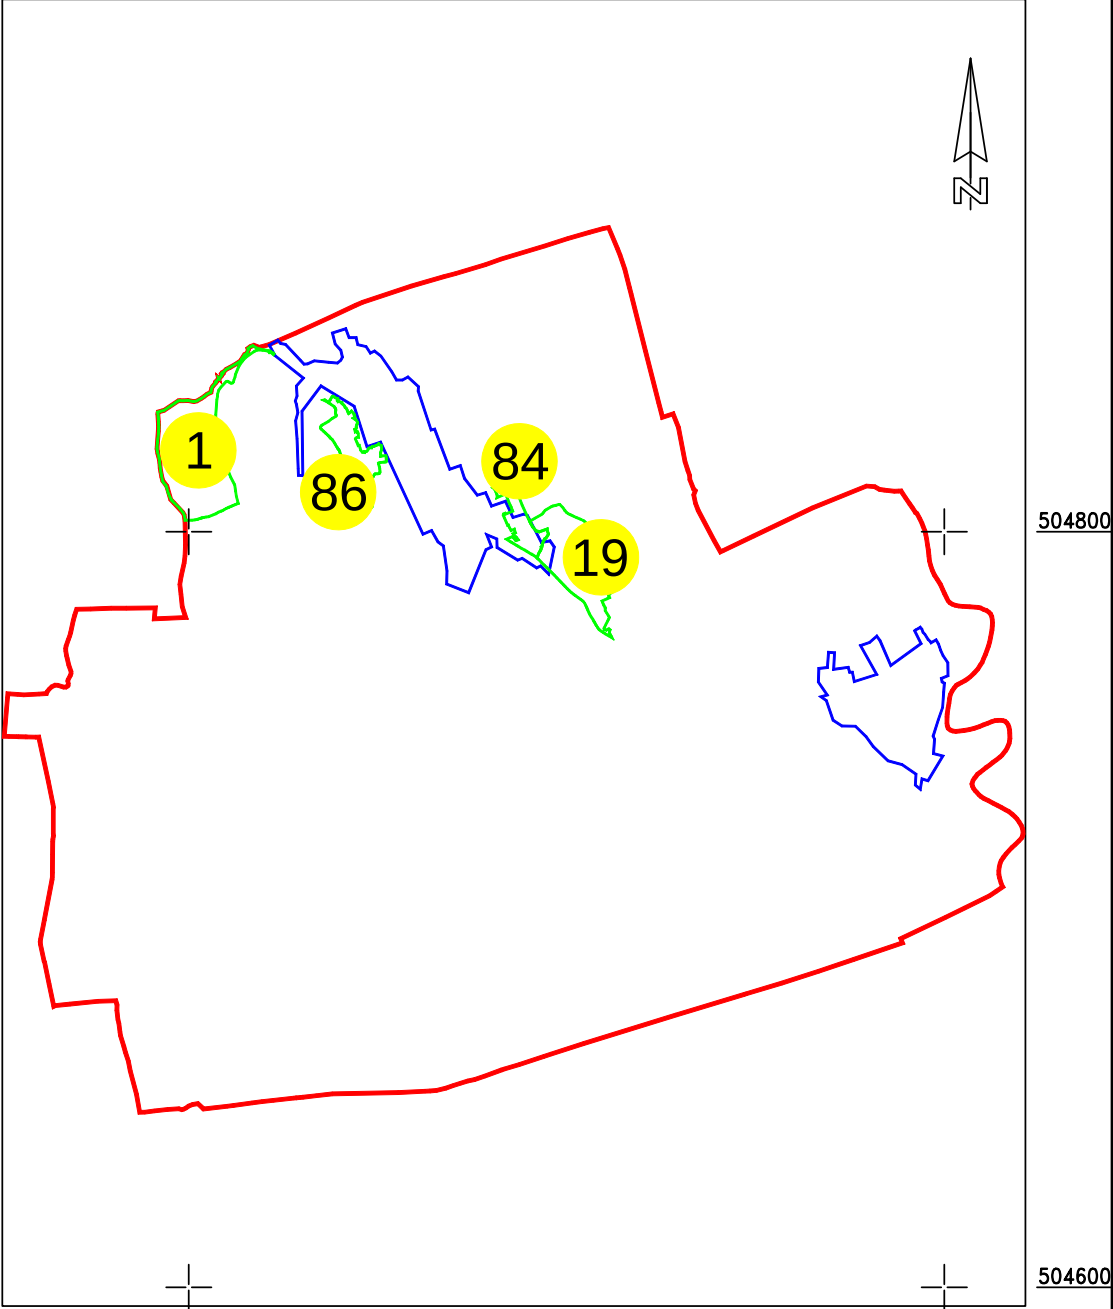

INTOCMIT:
NEXTCAD SURVEYING SRL
OCTOMBRIE 2025

