
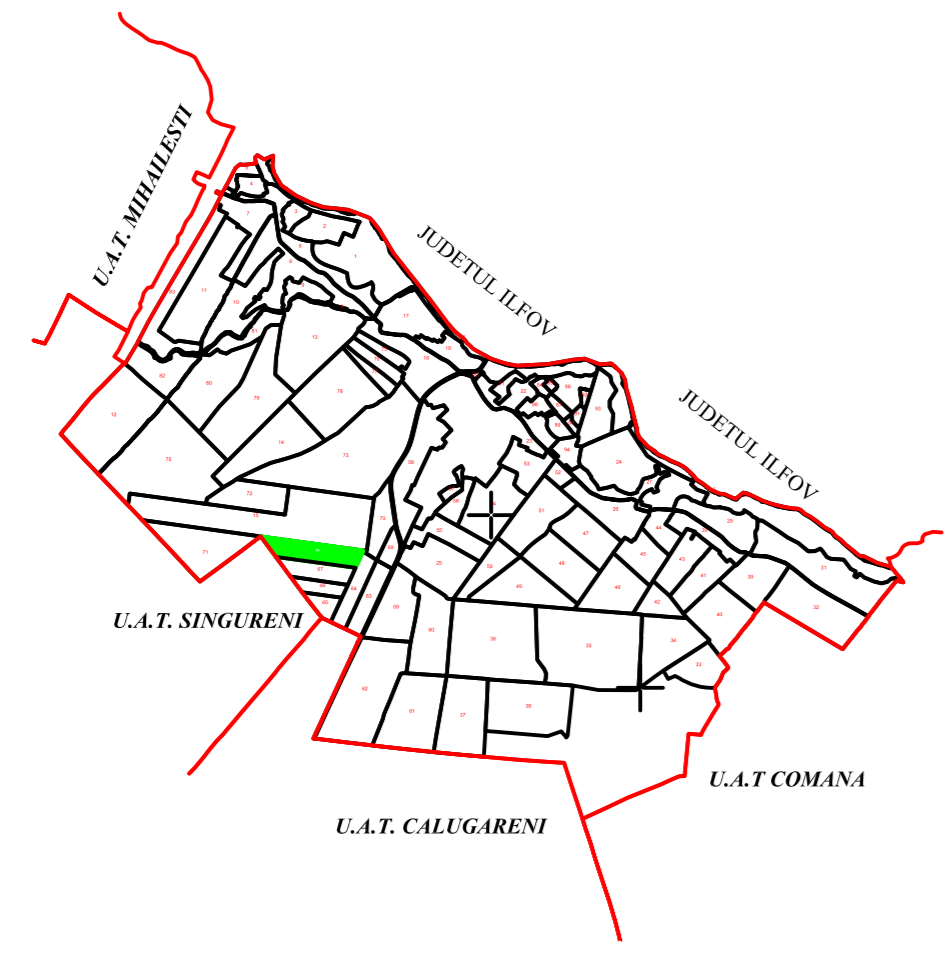
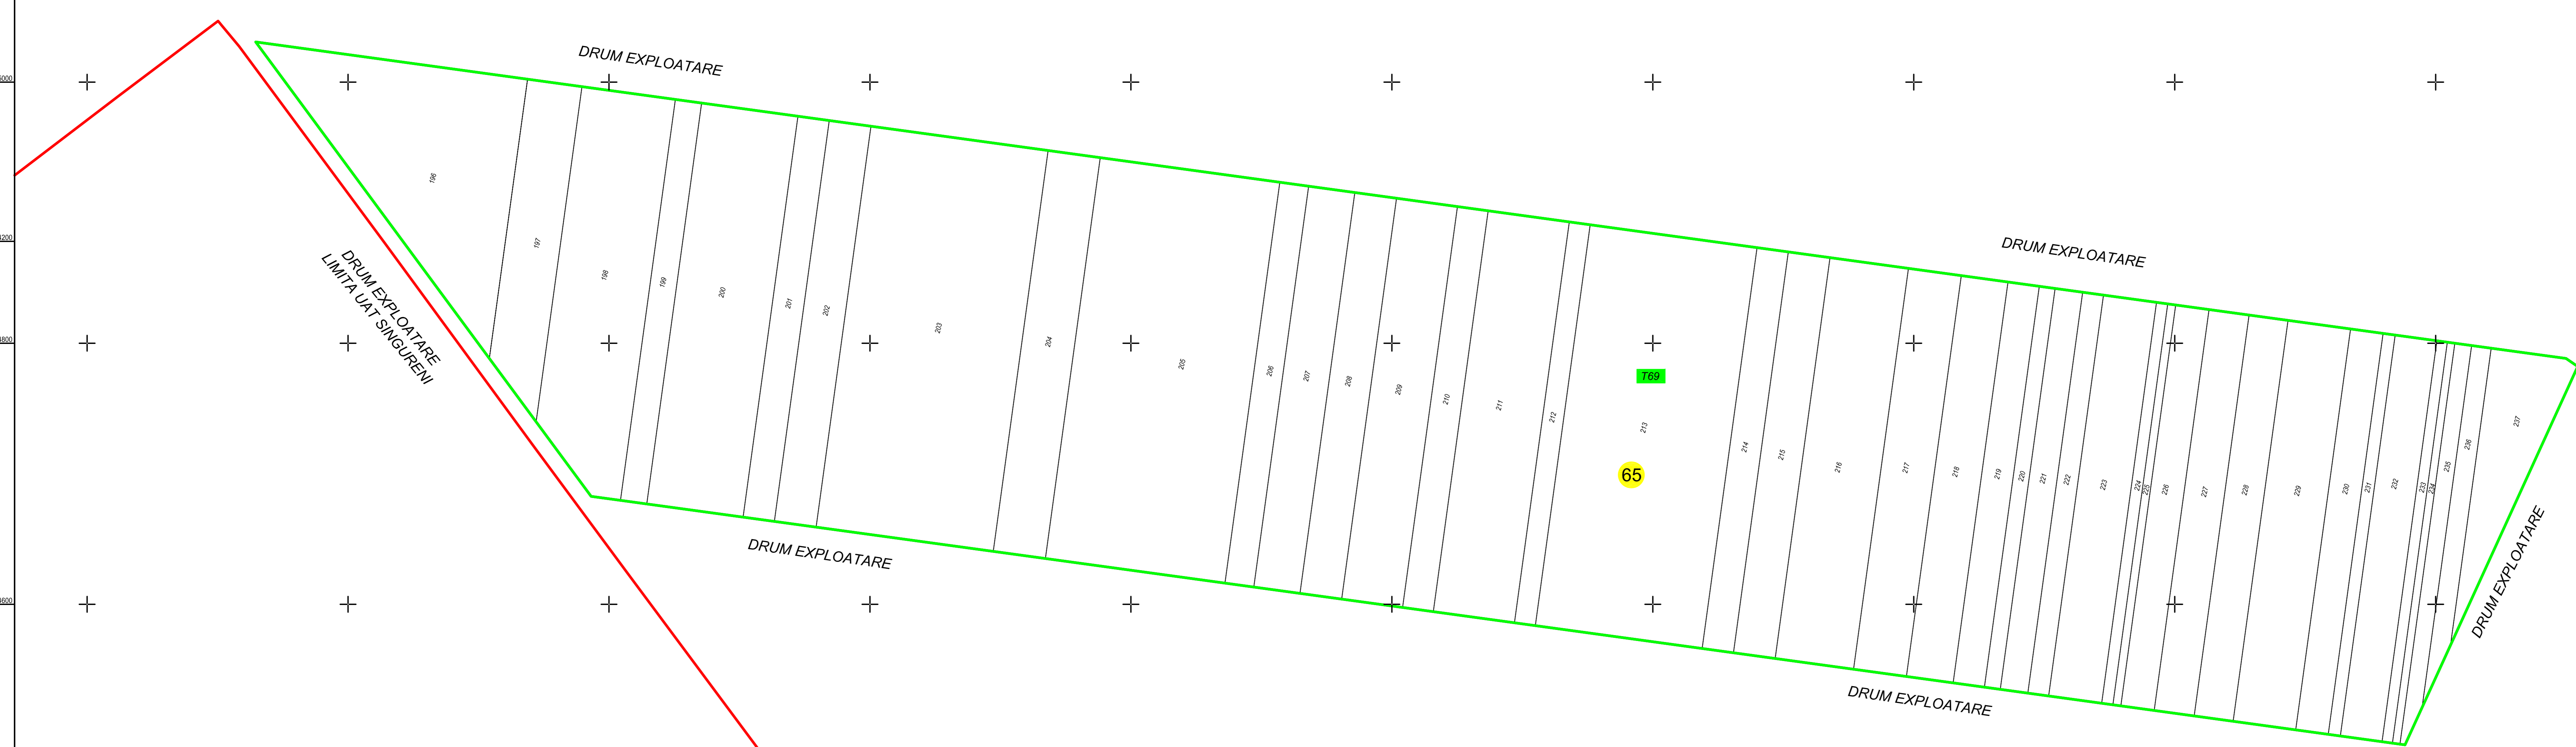


PLAN CADASTRAL
UAT Adunații-Copăceni, Județul Giurgiu
Sector 68
 Scara 1:2000
 Sistem de proiecție STEREO 70
 Plansa 1 / 1

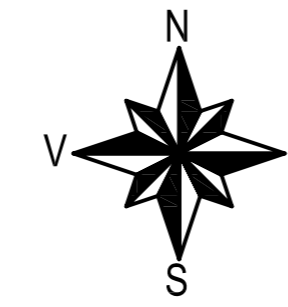

Legenda

68	Numar sector cadastral
769	Numar tarla
Singureni	Teritorii vecine
(Red line)	Limita UAT
(Green line)	Limita sector cadastral
(Pink line)	Limita tarla
(Grey box)	Contur imobil
(Blue line)	Limita ape
213	ID Imobil

DOCUMENTE TEHNICE ALE CADASTRULUI - SPRE PUBLICARE

Masurat	Vrenicu Valeriu Florin	AGENTIA NATIONALA DE CADASTRU SI PUBLICITATE IMOBILIARA	
Desenat	Vrenicu Valeriu Florin	Scara	1:2000
Verificat	Vrenicu Valeriu Florin	Data	August 2024
S.C. CADEXPERT GRO S.R.L. autorizatie AN.C.F.I. seria RO-B-I-1368		Inregistrarea sistematica a proprietatilor in cadrul P.N.C.C.F.	