
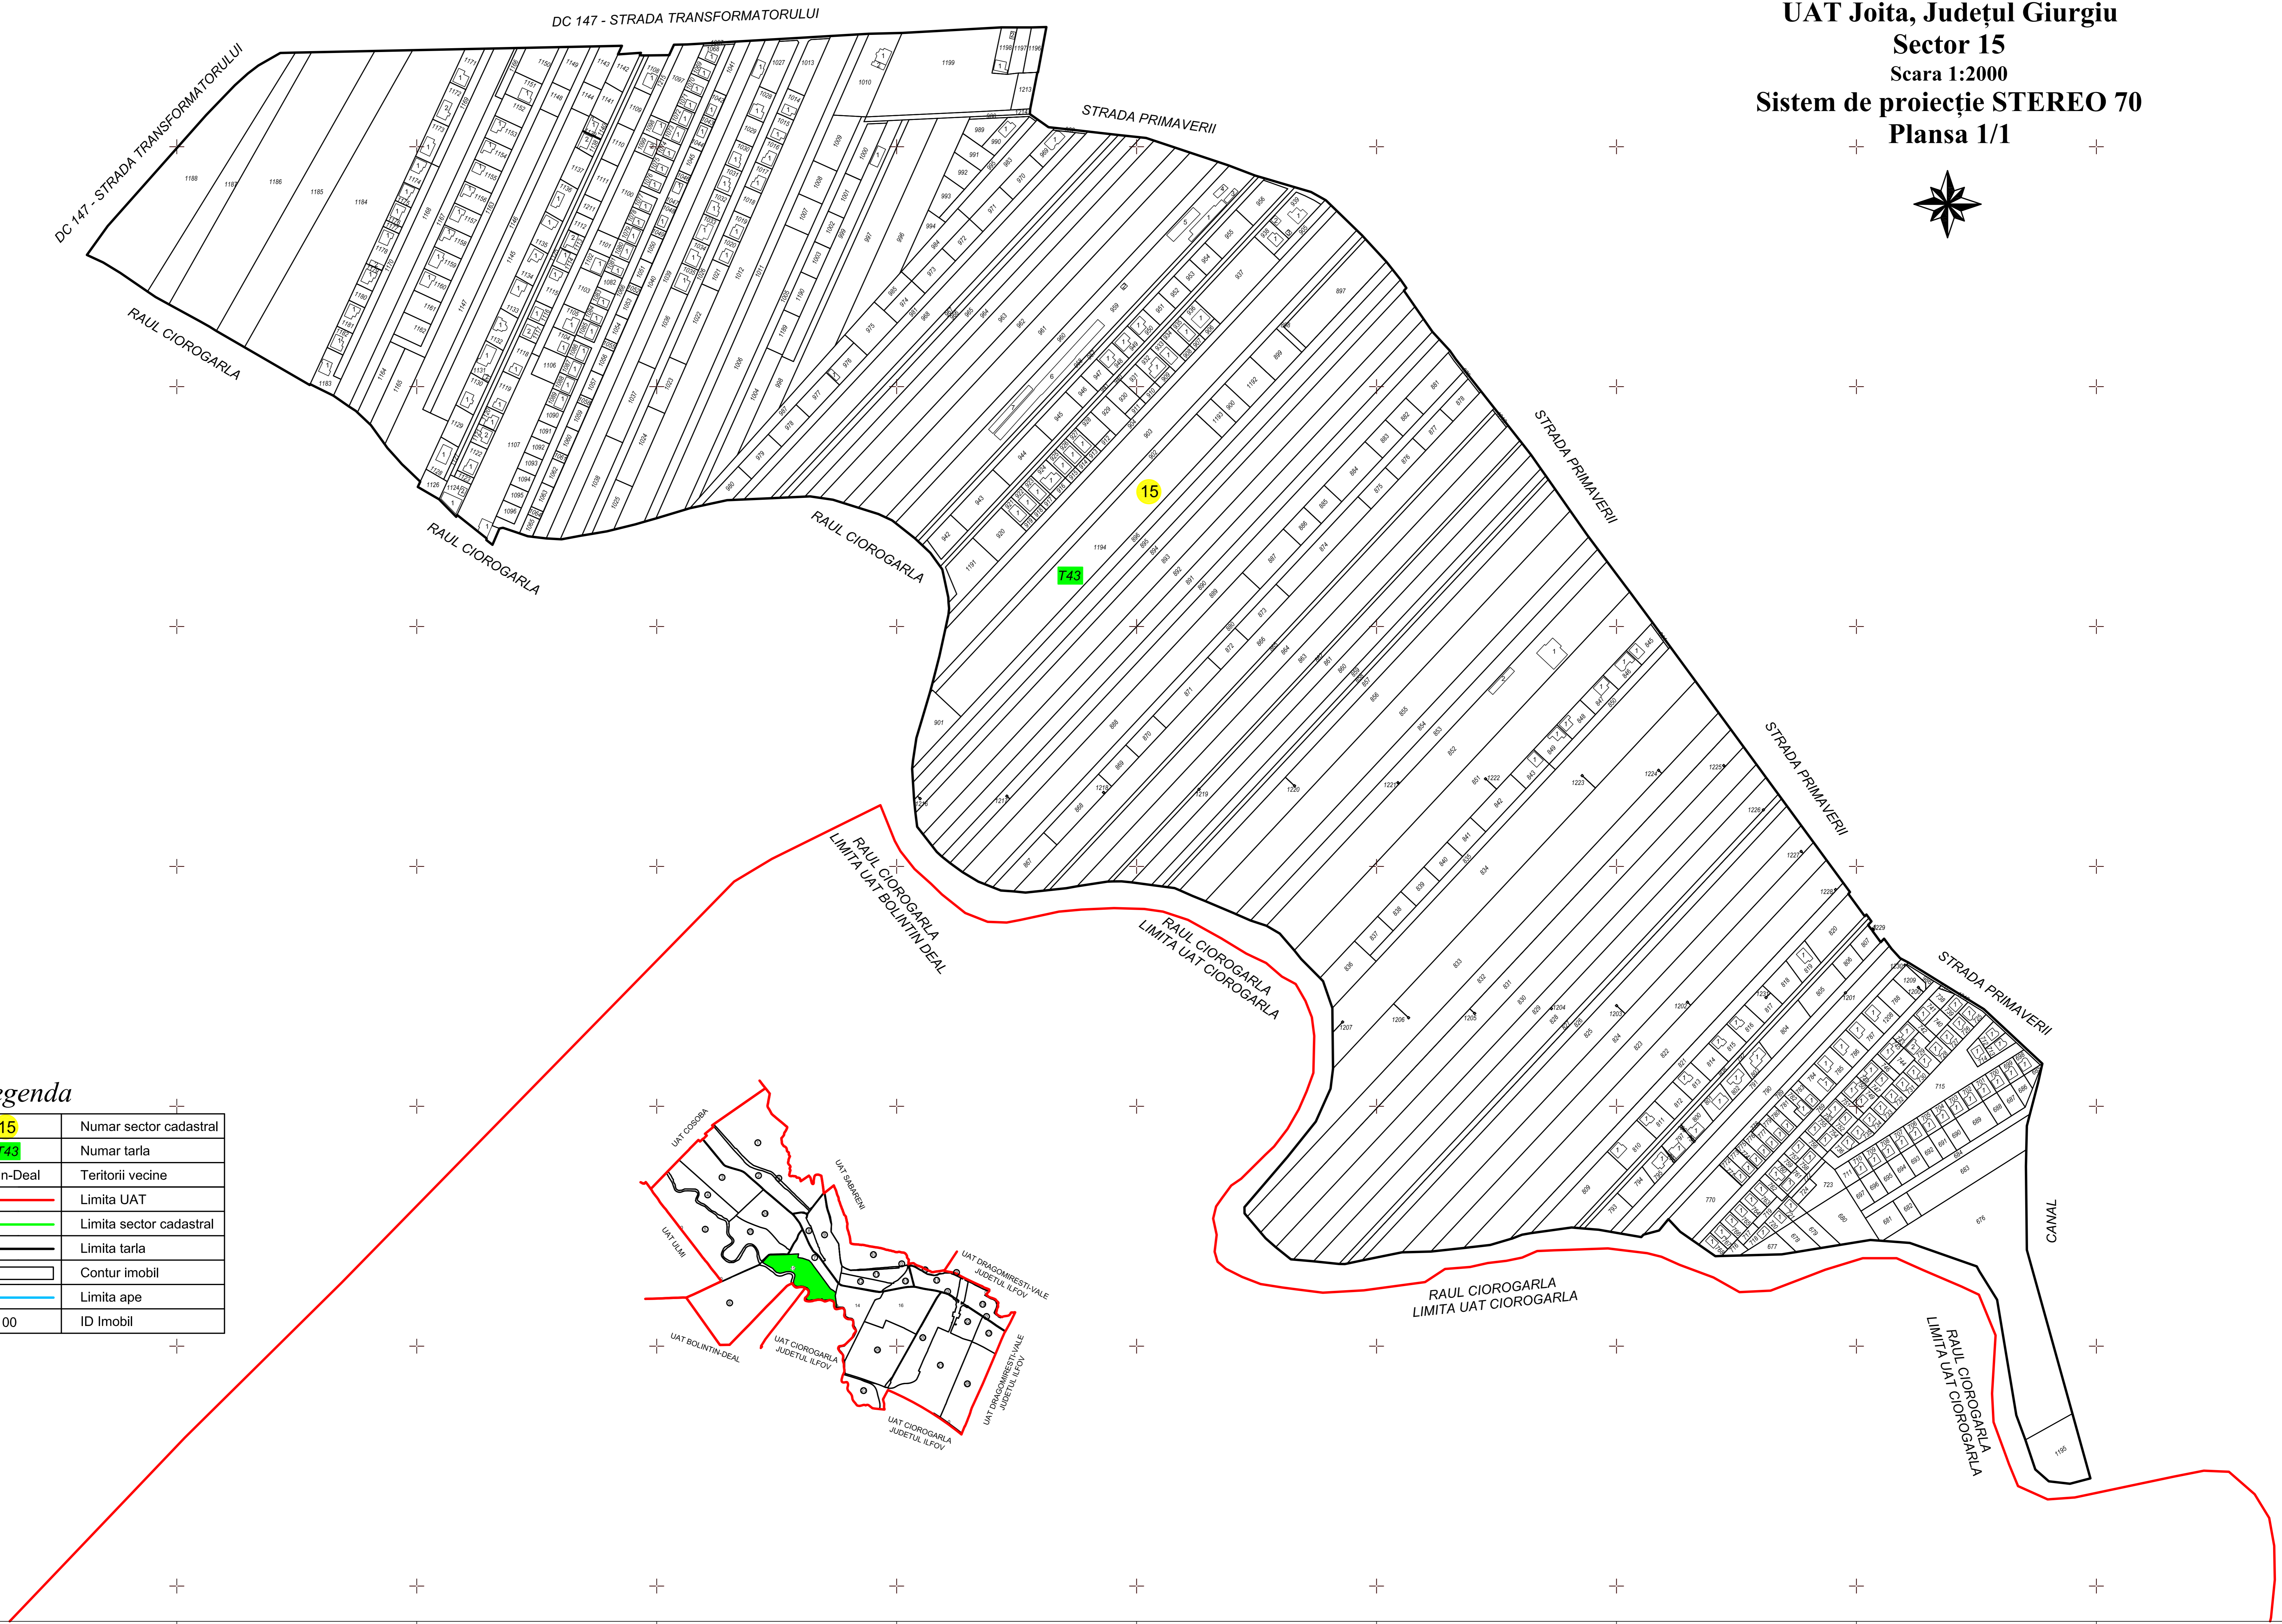


PLAN CADASTRAL
UAT Joita, Județul Giurgiu
Sector 15
 Scara 1:2000
Sistem de proiecție STEREO 70
Plansa 1/1

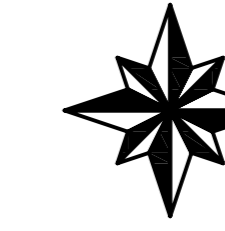

Legenda

15	Numar sector cadastral
743	Numar tarla
Bolintin-Deal	Teritorii vecine
— (red line)	Limita UAT
— (green line)	Limita sector cadastral
— (black line)	Limita tarla
□ (black outline)	Contur imobil
— (blue line)	Limita ape
100	ID Imobil

DOCUMENTE TEHNICE ALE CADASTRULUI - SPRE PUBLICARE

Masurat	Vrenicu Valeriu Florin	AGENTIA NATIONALA DE CADASTRU SI PUBLICITATE IMOBILIARA
Desenat	Vrenicu Valeriu Florin	
Verificat	Vrenicu Valeriu Florin	Scara 1:2000
S.C. CADEXPERT GEO S.R.L. autorizatie AN.C.P.J. seria RO-B-F-1368		Data Octombrie 2024
Inregistrarea sistematica a proprietatilor in cadrul P.N.C.F.F.		