

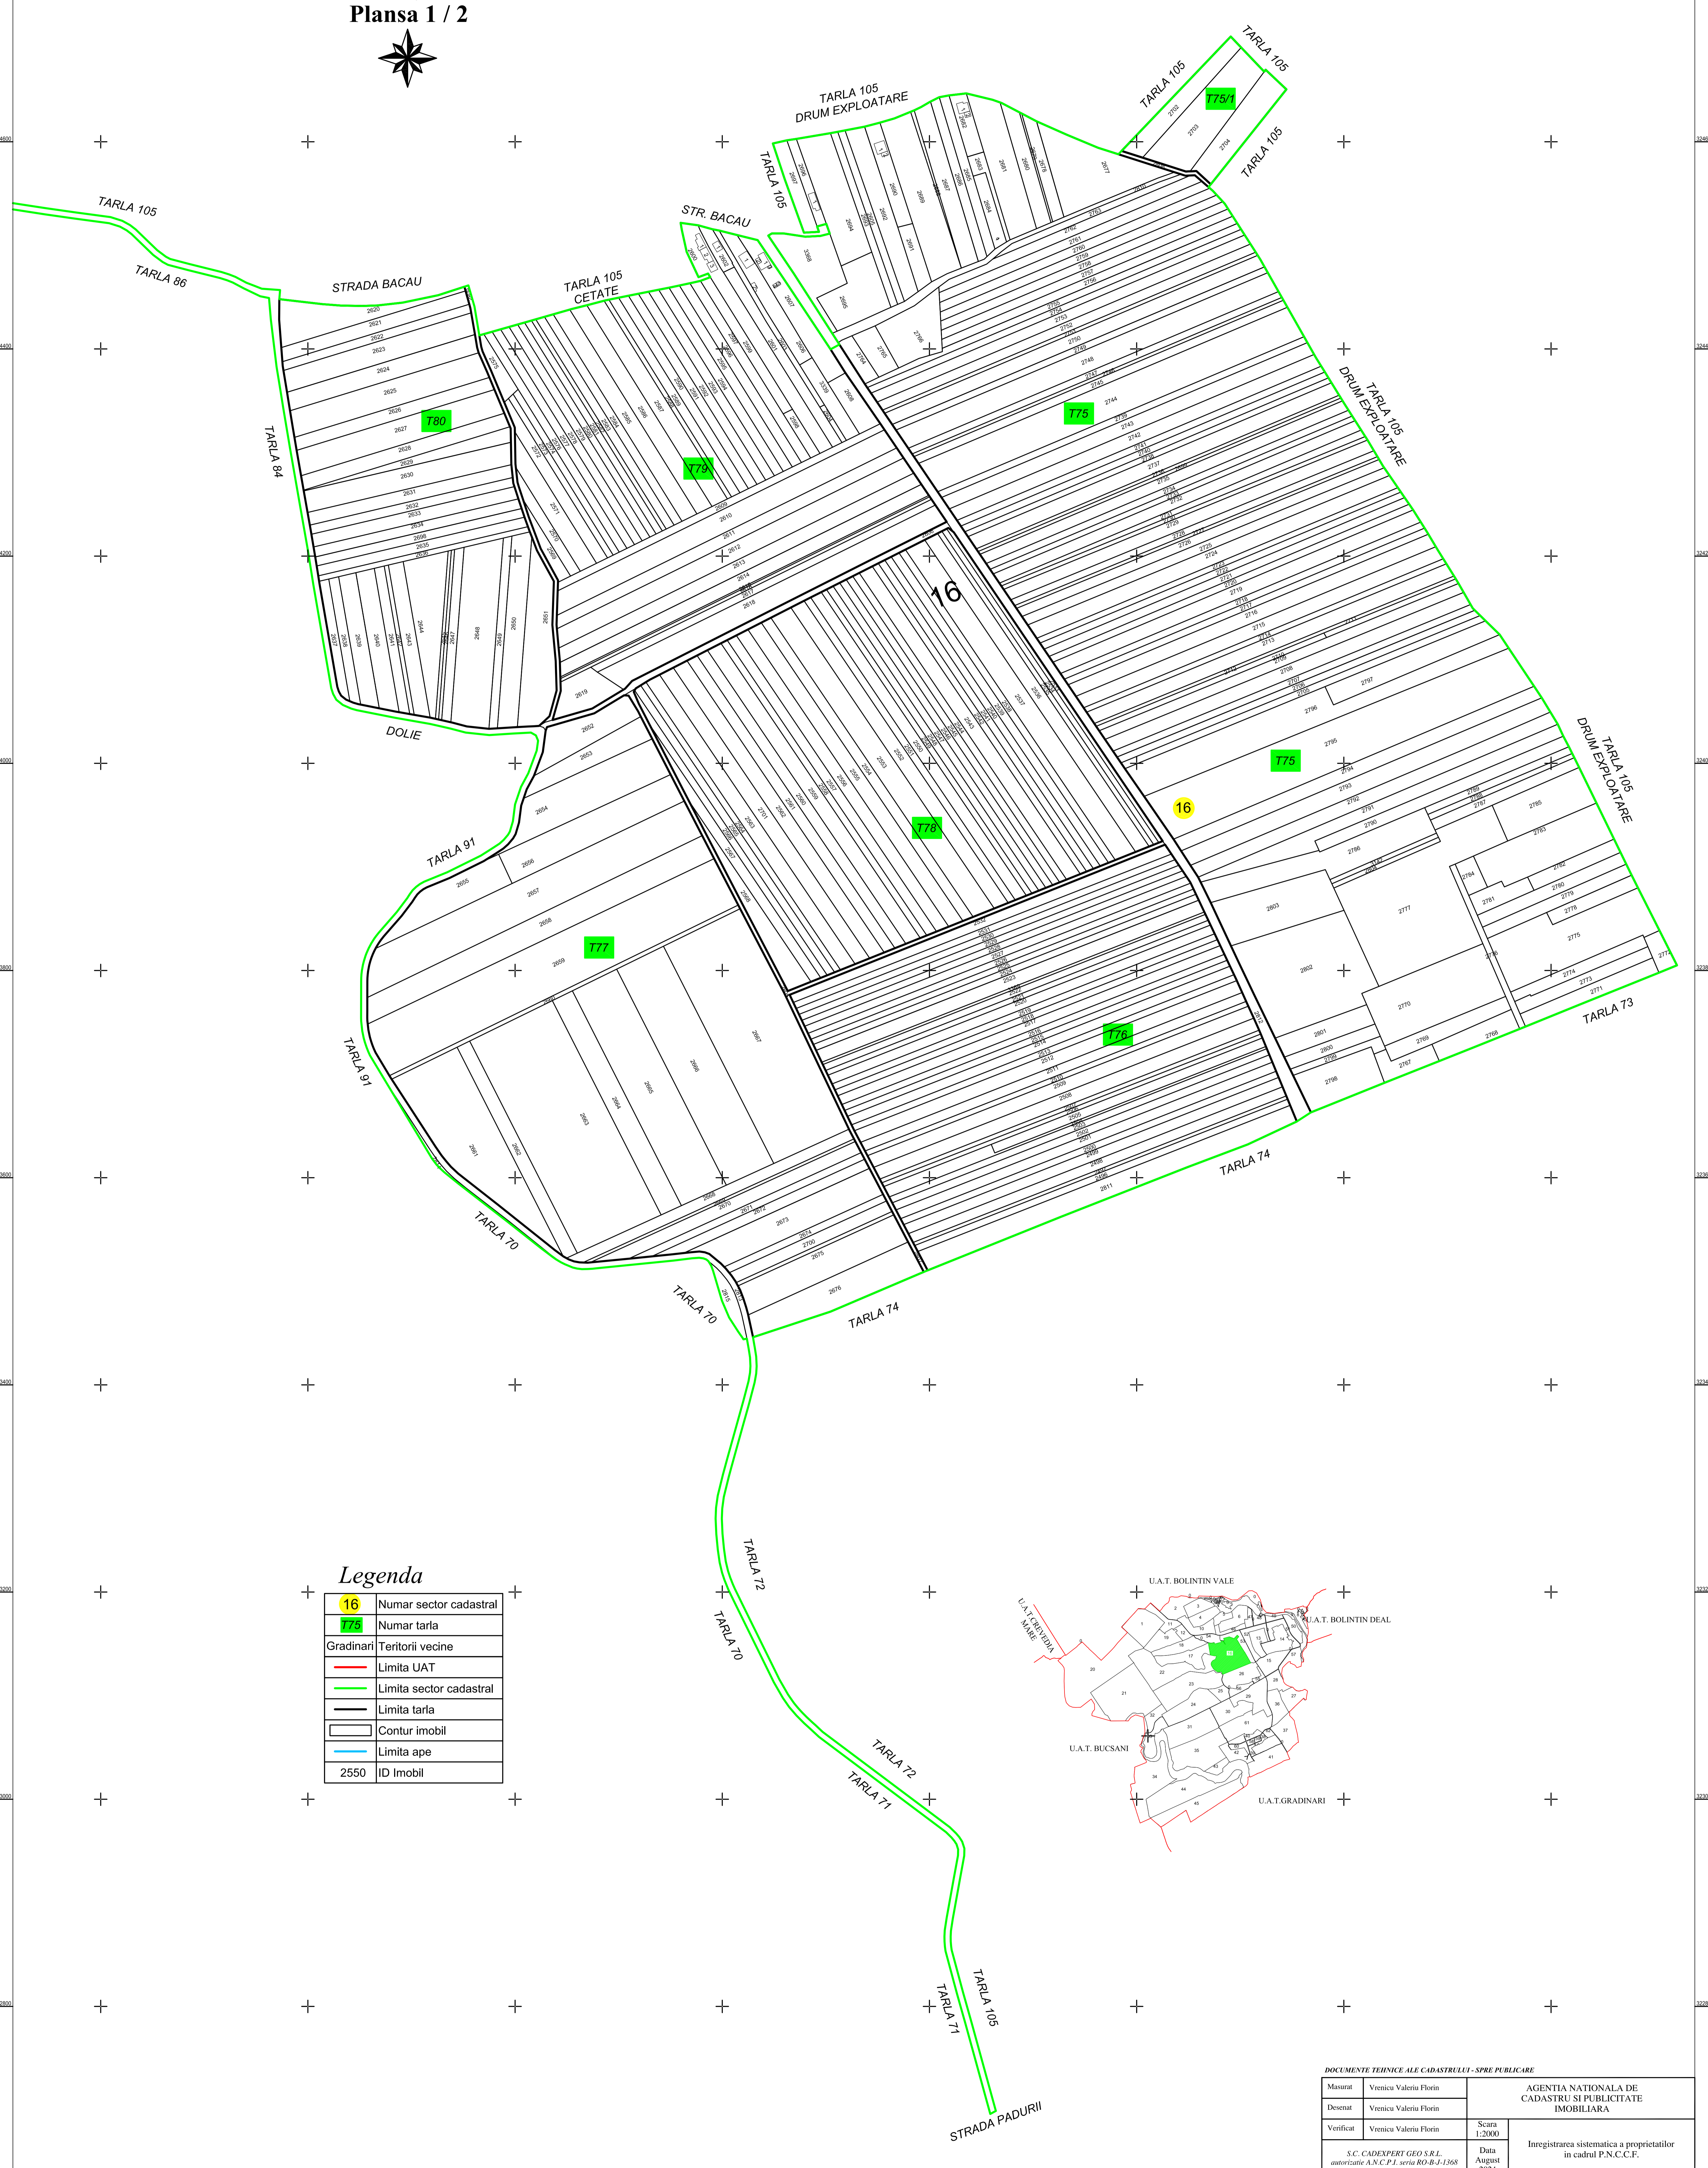


PLAN CADASTRAL
UAT Ogrezeni, Județul Giurgiu
Sector 16
 Scara 1:2000
 Sistem de proiecție STEREO 70
 Plansa 1 / 2

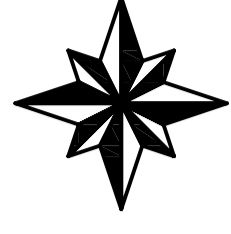

Legenda

16	Numar sector cadastral
175	Numar tarla
Gradinari	Teritorii vecine
(Red line)	Limita UAT
(Green line)	Limita sector cadastral
(Black line)	Limita tarla
(Grey outline)	Contur imobil
(Blue line)	Limita ape
2550	ID Imobil

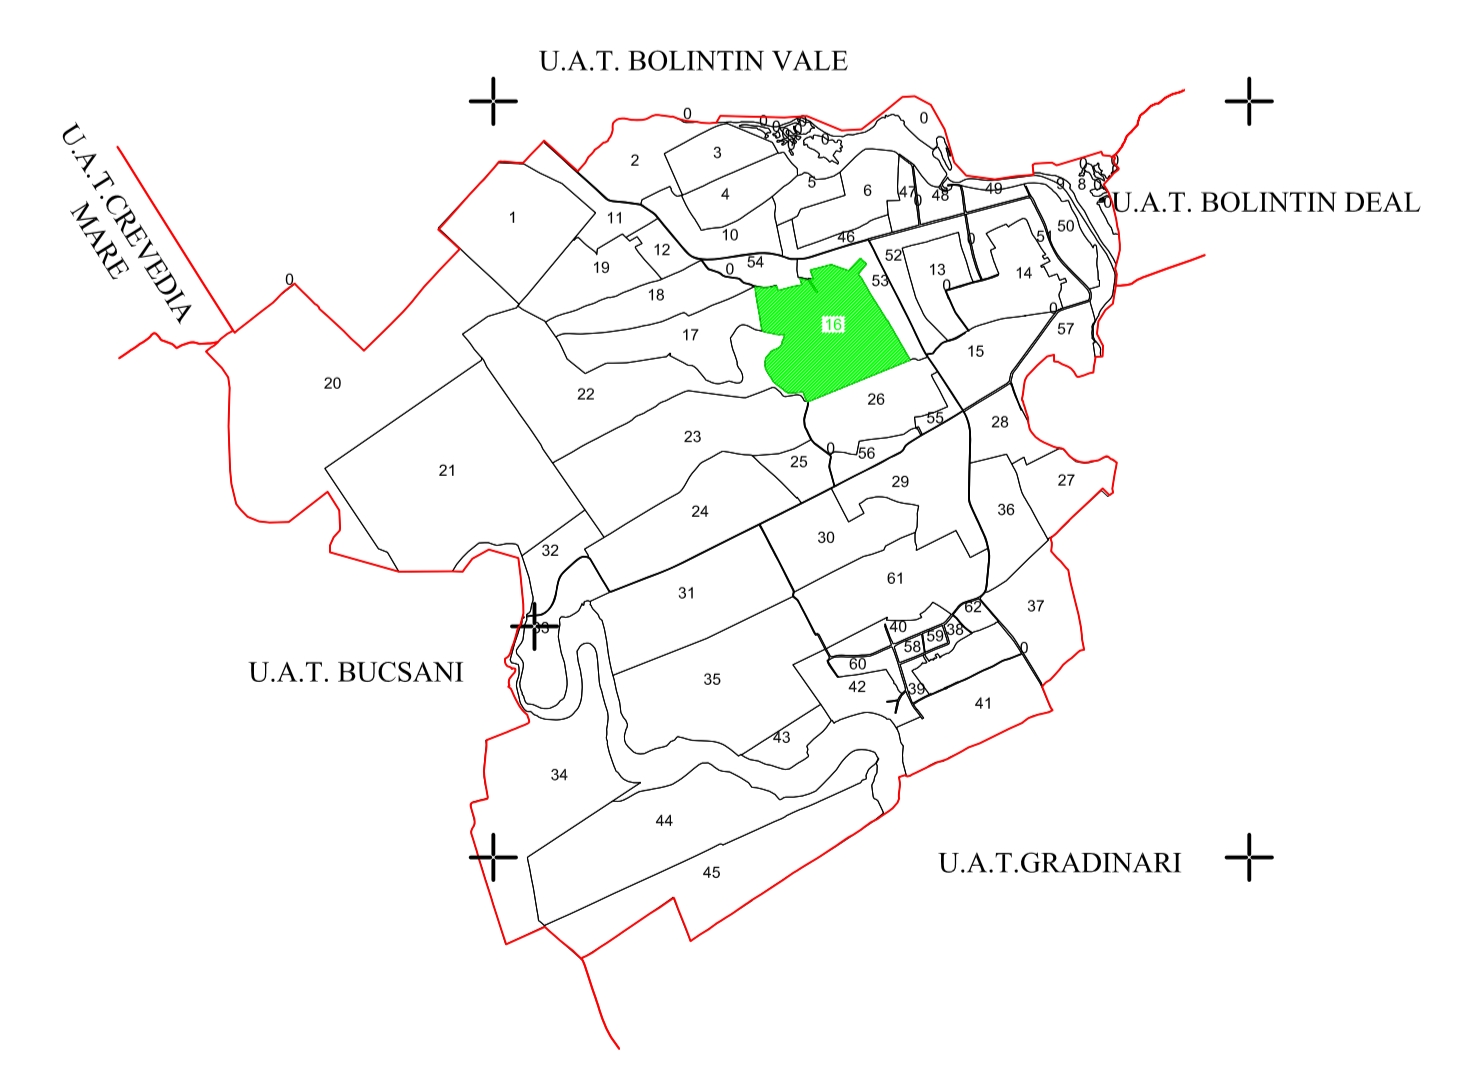

DOCUMENTE TEHNICE ALE CADASTRULUI - SPRE PUBLICARE

Masurat	Vrenicu Valeriu Florin	AGENTIA NATIONALA DE CADASTRU SI PUBLICITATE IMOBILIARA
Desenat	Vrenicu Valeriu Florin	
Verificat	Vrenicu Valeriu Florin	Scara 1:2000
S.C. CADEXPERT GEO S.R.L. autorizatie AN.C.P.L. seria RD-B-1/1368		Data August 2024
Inregistrarea sistematica a proprietatilor in cadrul P.N.C.C.F.		