



PLAN CADASTRAL
UAT Ogrezeni, Județul Giurgiu
Sector 26
Scara 1:2000
Sistem de proiecție STEREO 70
Plansa 1 / 1

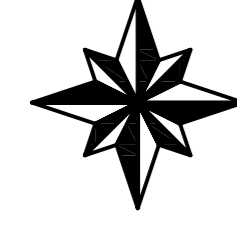

Legenda

26	Numar sector cadastral
772	Numar tarla
Gradinari	Teritorii vecine
—	Limita UAT
—	Limita sector cadastral
—	Limita tarla
—	Contur imobil
—	Limita ape
2880	ID Imobil

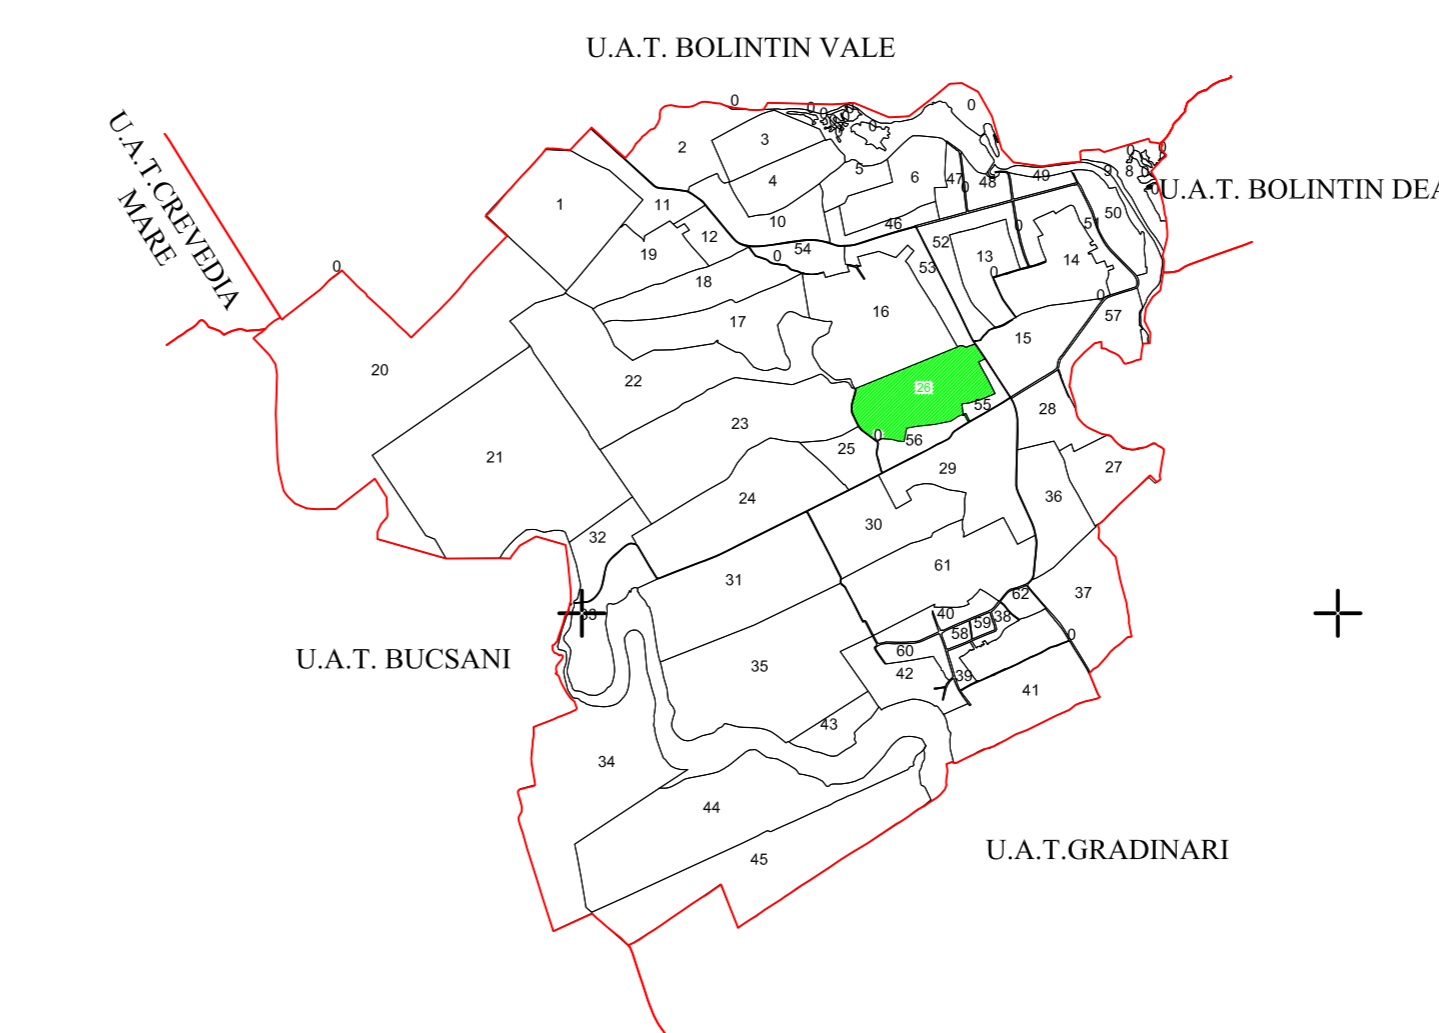

DOCUMENTE TEHNICE ALE CADASTRULUI - SPRE PUBLICARE			
Masurat	Vrenicu Valeriu Florin	AGENTIA NATIONALA DE CADASTRU SI PUBLICITATE IMOBILIARA	
Desenat	Vrenicu Valeriu Florin		
Verificat	Vrenicu Valeriu Florin	Scara	Inregistrarea sistematica a proprietatilor in cadrul P.N.C.C.F.
S.C. CADEXPERT GEO S.R.L. autorizatie A.N.C.P.I. seria RO-B-J-1368		Data	
		August	2024