



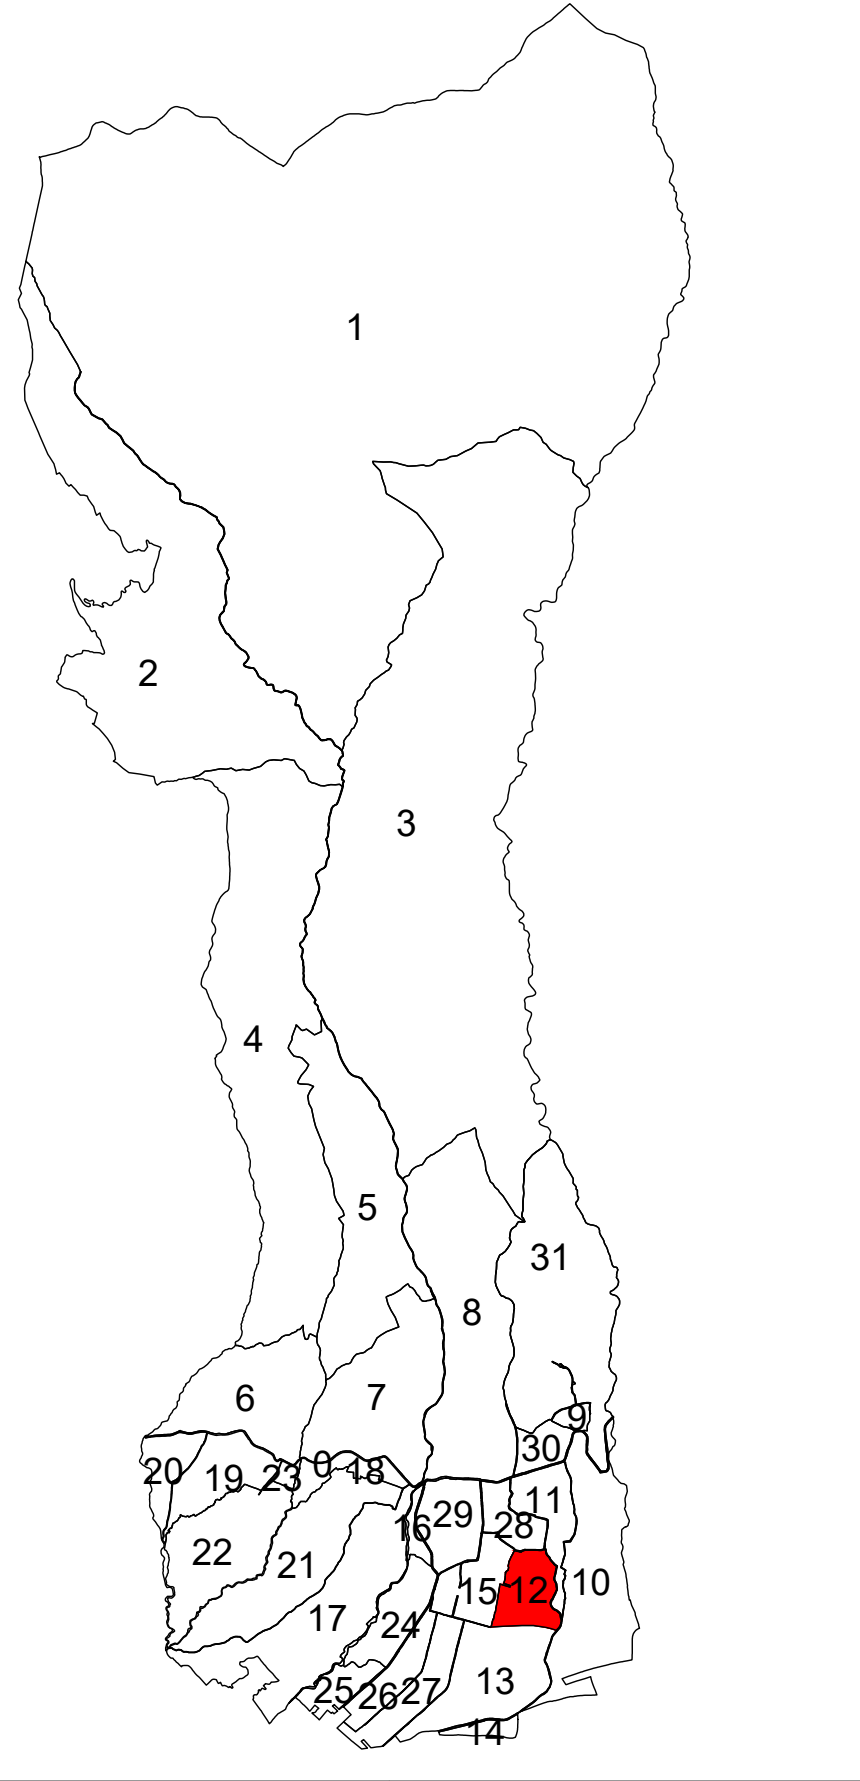


Sector cadastral 15
UAT Baia de Fier
Intravilan+Extravilan

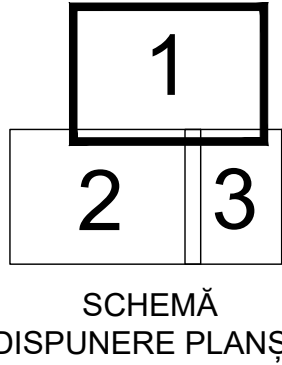


LEGENDA	
Numar Sector	12
Cod constructie	C1
ID imobil	5070
Limita sector	
Limita imobil	
Limita intravilan	
Limita tarla	
Numar tarla	101
Numar postal	37
Limita constructie	

Executant: S.C. TOPOREZCAD S.R.L.
Ing. Firină Adrian-Valeriu
Data: 21.05.2025

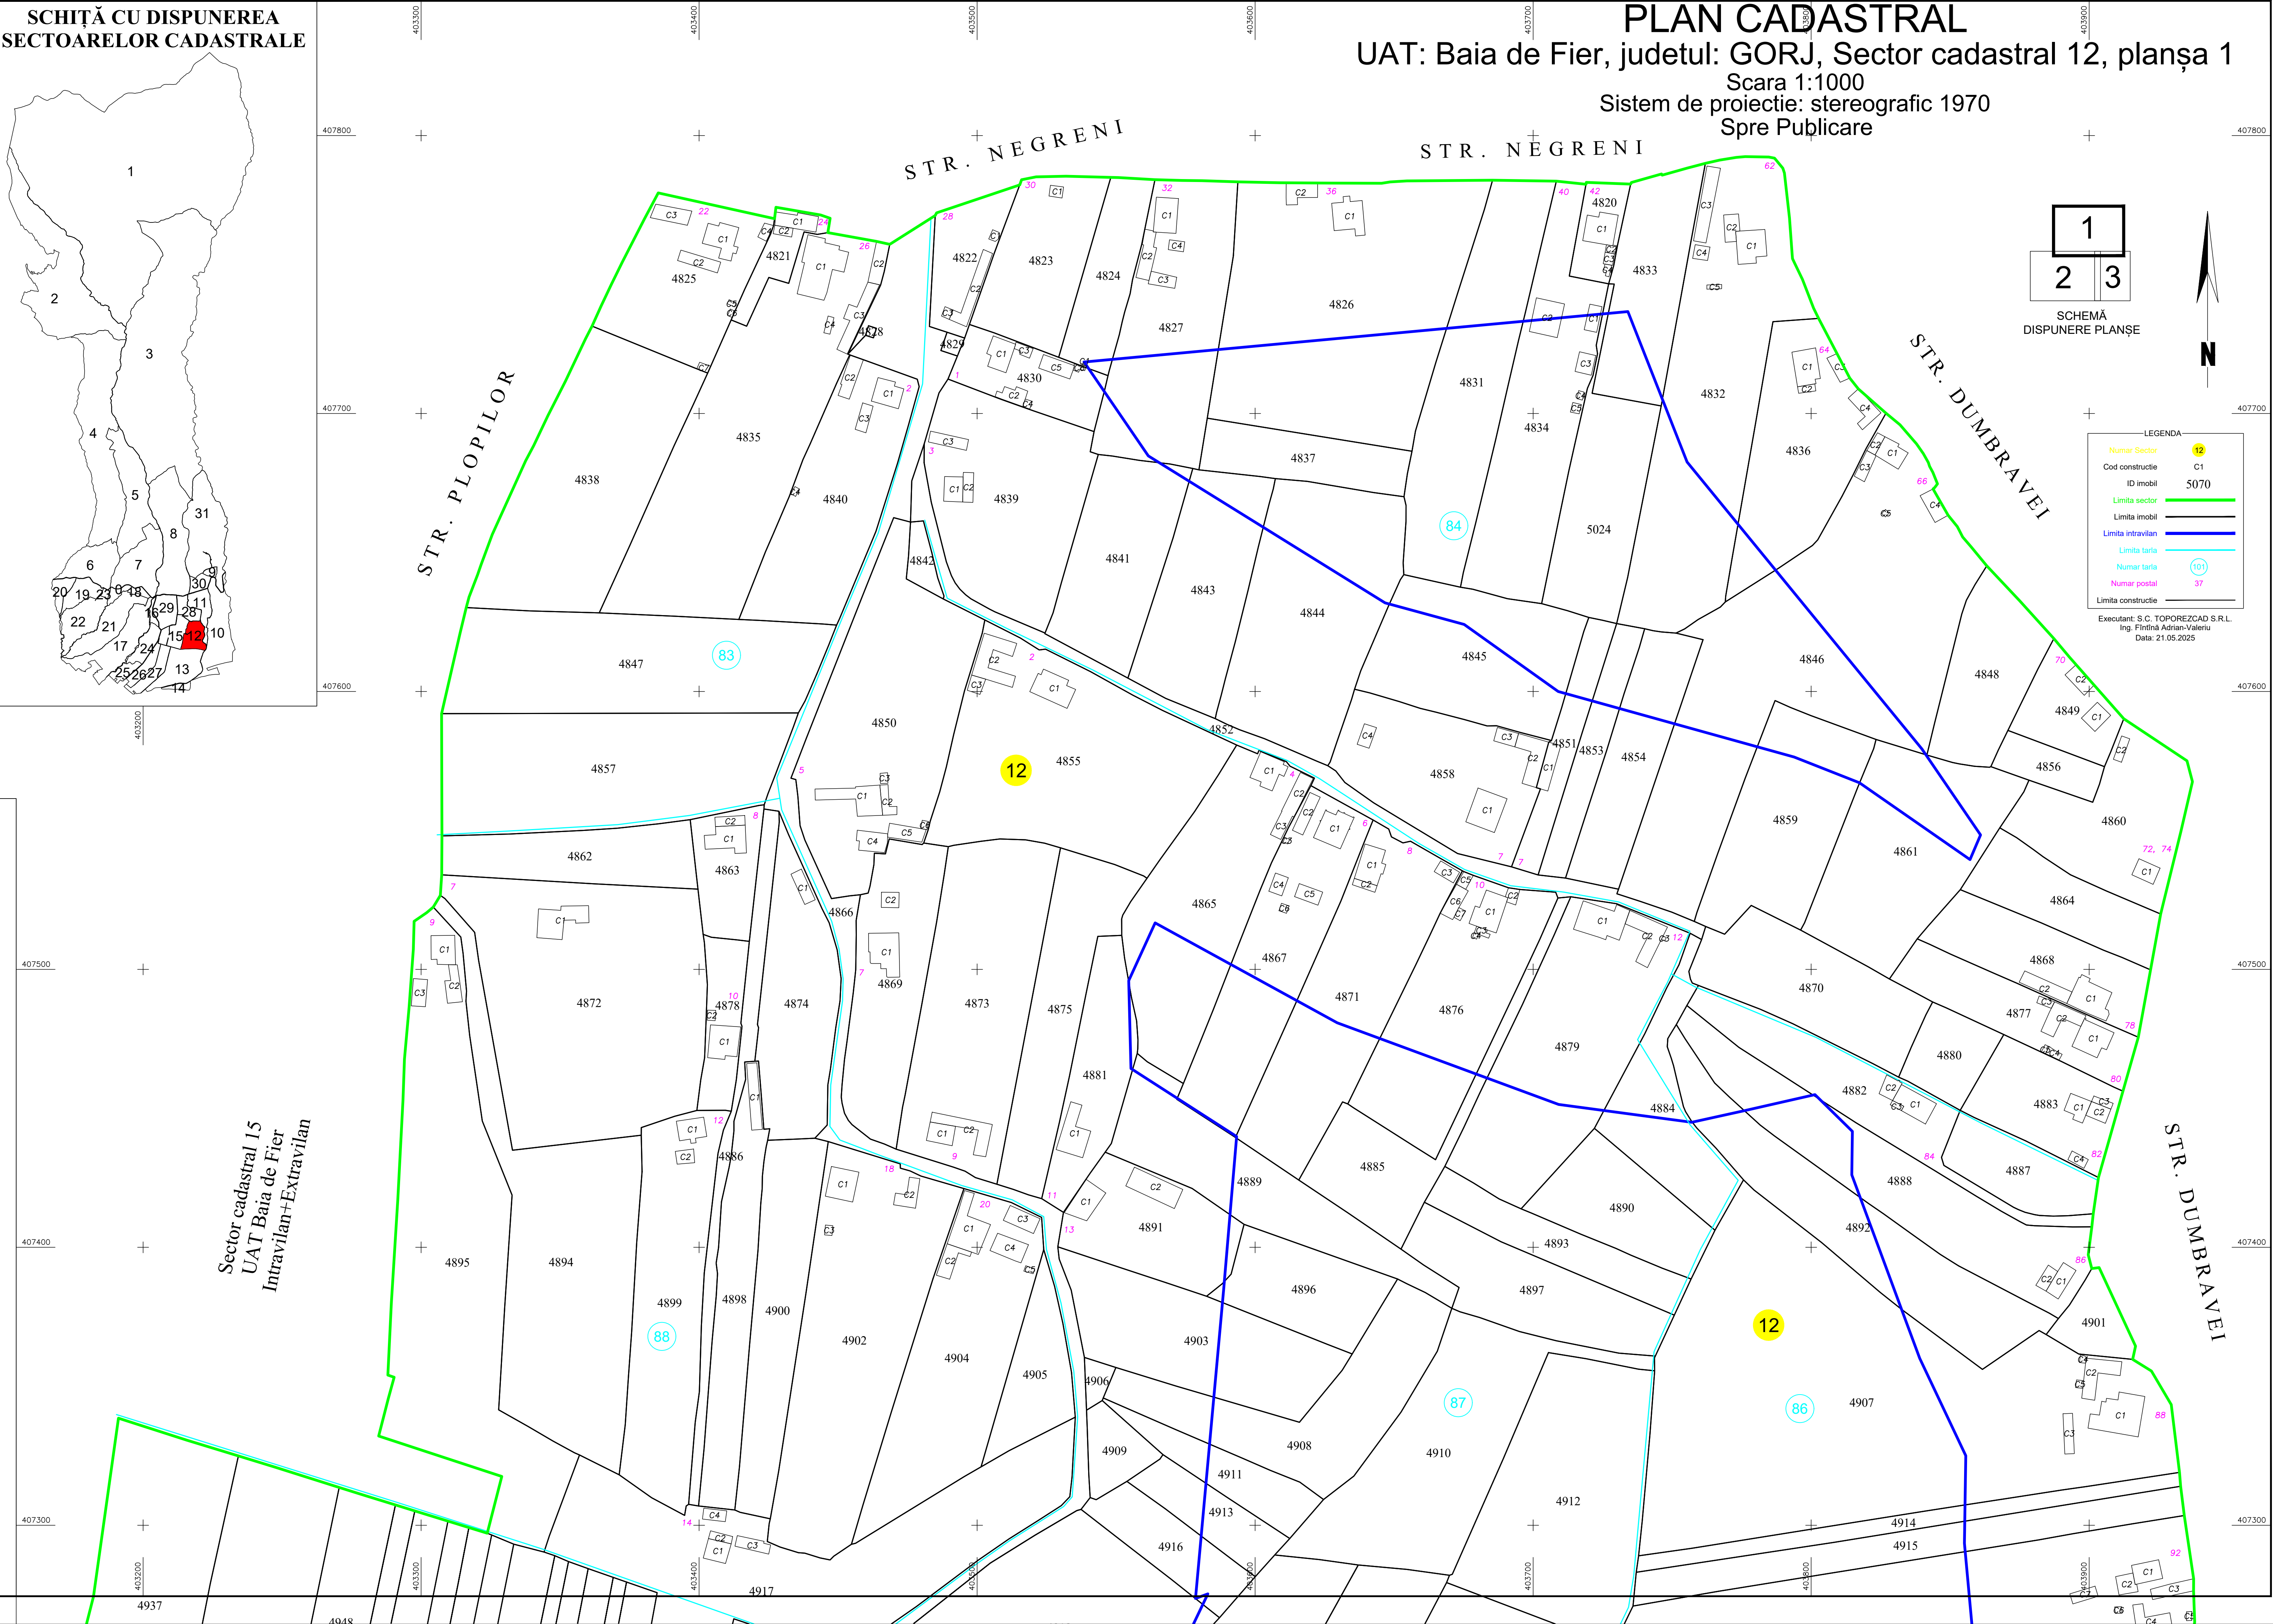

PLAN CADASTRAL
UAT: Baia de Fier, judetul: GORJ,
Sector cadastral 12, planşa 2
Scara 1:1000
Sistem de proiectie: stereografic 1970
Spre Publicare

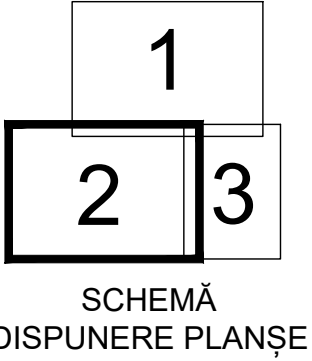

LEGENDA	
Numar Sector	12
Cod constructie	C1
ID imobil	5070
Limita sector	
Limita imobil	
Limita intravilan	
Limita tarfa	
Numar tarfa	101
Numar postal	37
Limita constructie	

Executant: S.C. TOPOREZCAD S.R.L.
Ing. Fintina Adrian-Valeriu
Data: 21.05.2025

STR. ZAMBILELOR

Sector cadastral 13
UAT Baia de Fier
Intravilan+Extravilan

Sector cadastral 13
UAT Baia de Fier
Intravilan+Extravilan

PLAN CADASTRAL


UAT: Baia de Fier, judetul: GORJ,

Sector cadastral 12, planşa 3

Scara 1:1000

Sistem de proiectie: stereografic 1970

Spre Publicare

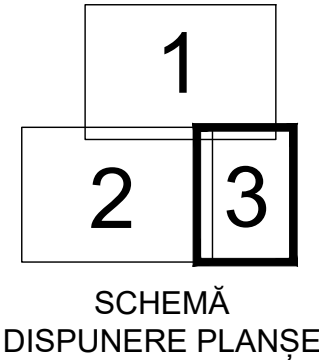

LEGENDA	
Numar Sector	12
Cod constructie	C1
ID imobil	5070
Limita sector	
Limita imobil	
Limita intravilan	
Limita tarla	
Numar tarla	101
Numar postal	37
Limita constructie	

Executant: S.C. TOPOREZCAD S.R.L.
Ing. Fintină Adrian-Valeriu
Data: 21.05.2025

Sector cadastral 13

UAT Baia de Fier

Intravilan+Extravilan