


# PLAN CADASTRAL

UAT: Novaci, județul: GORJ, Sector cadastral 73, planșa 1

Scara 1:1000

Sistem de proiecție: stereografic 1970


Spre Publicare

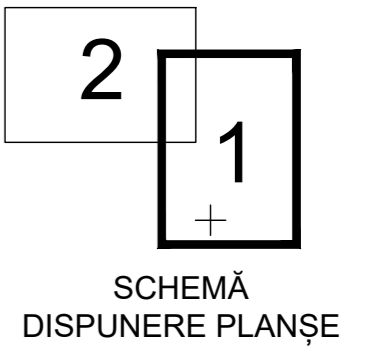

LEGENDA

Numar Sector	73
Cod constructie	C1
ID imobil	15
Limita sector	— (green line)
Limita imobil	— (black line)
Limita UAT	— (red line)
Limita intravilan	— (blue line)
Limita tarla	— (cyan line)
Numar tarla	101
Numar postal	37B
Limita constructie	— (black line)

Executant: S.C. TOPOREZCAD S.R.L.  
Ing. Fintinã Adrian-Valeriu  
Data: 31.07.2024

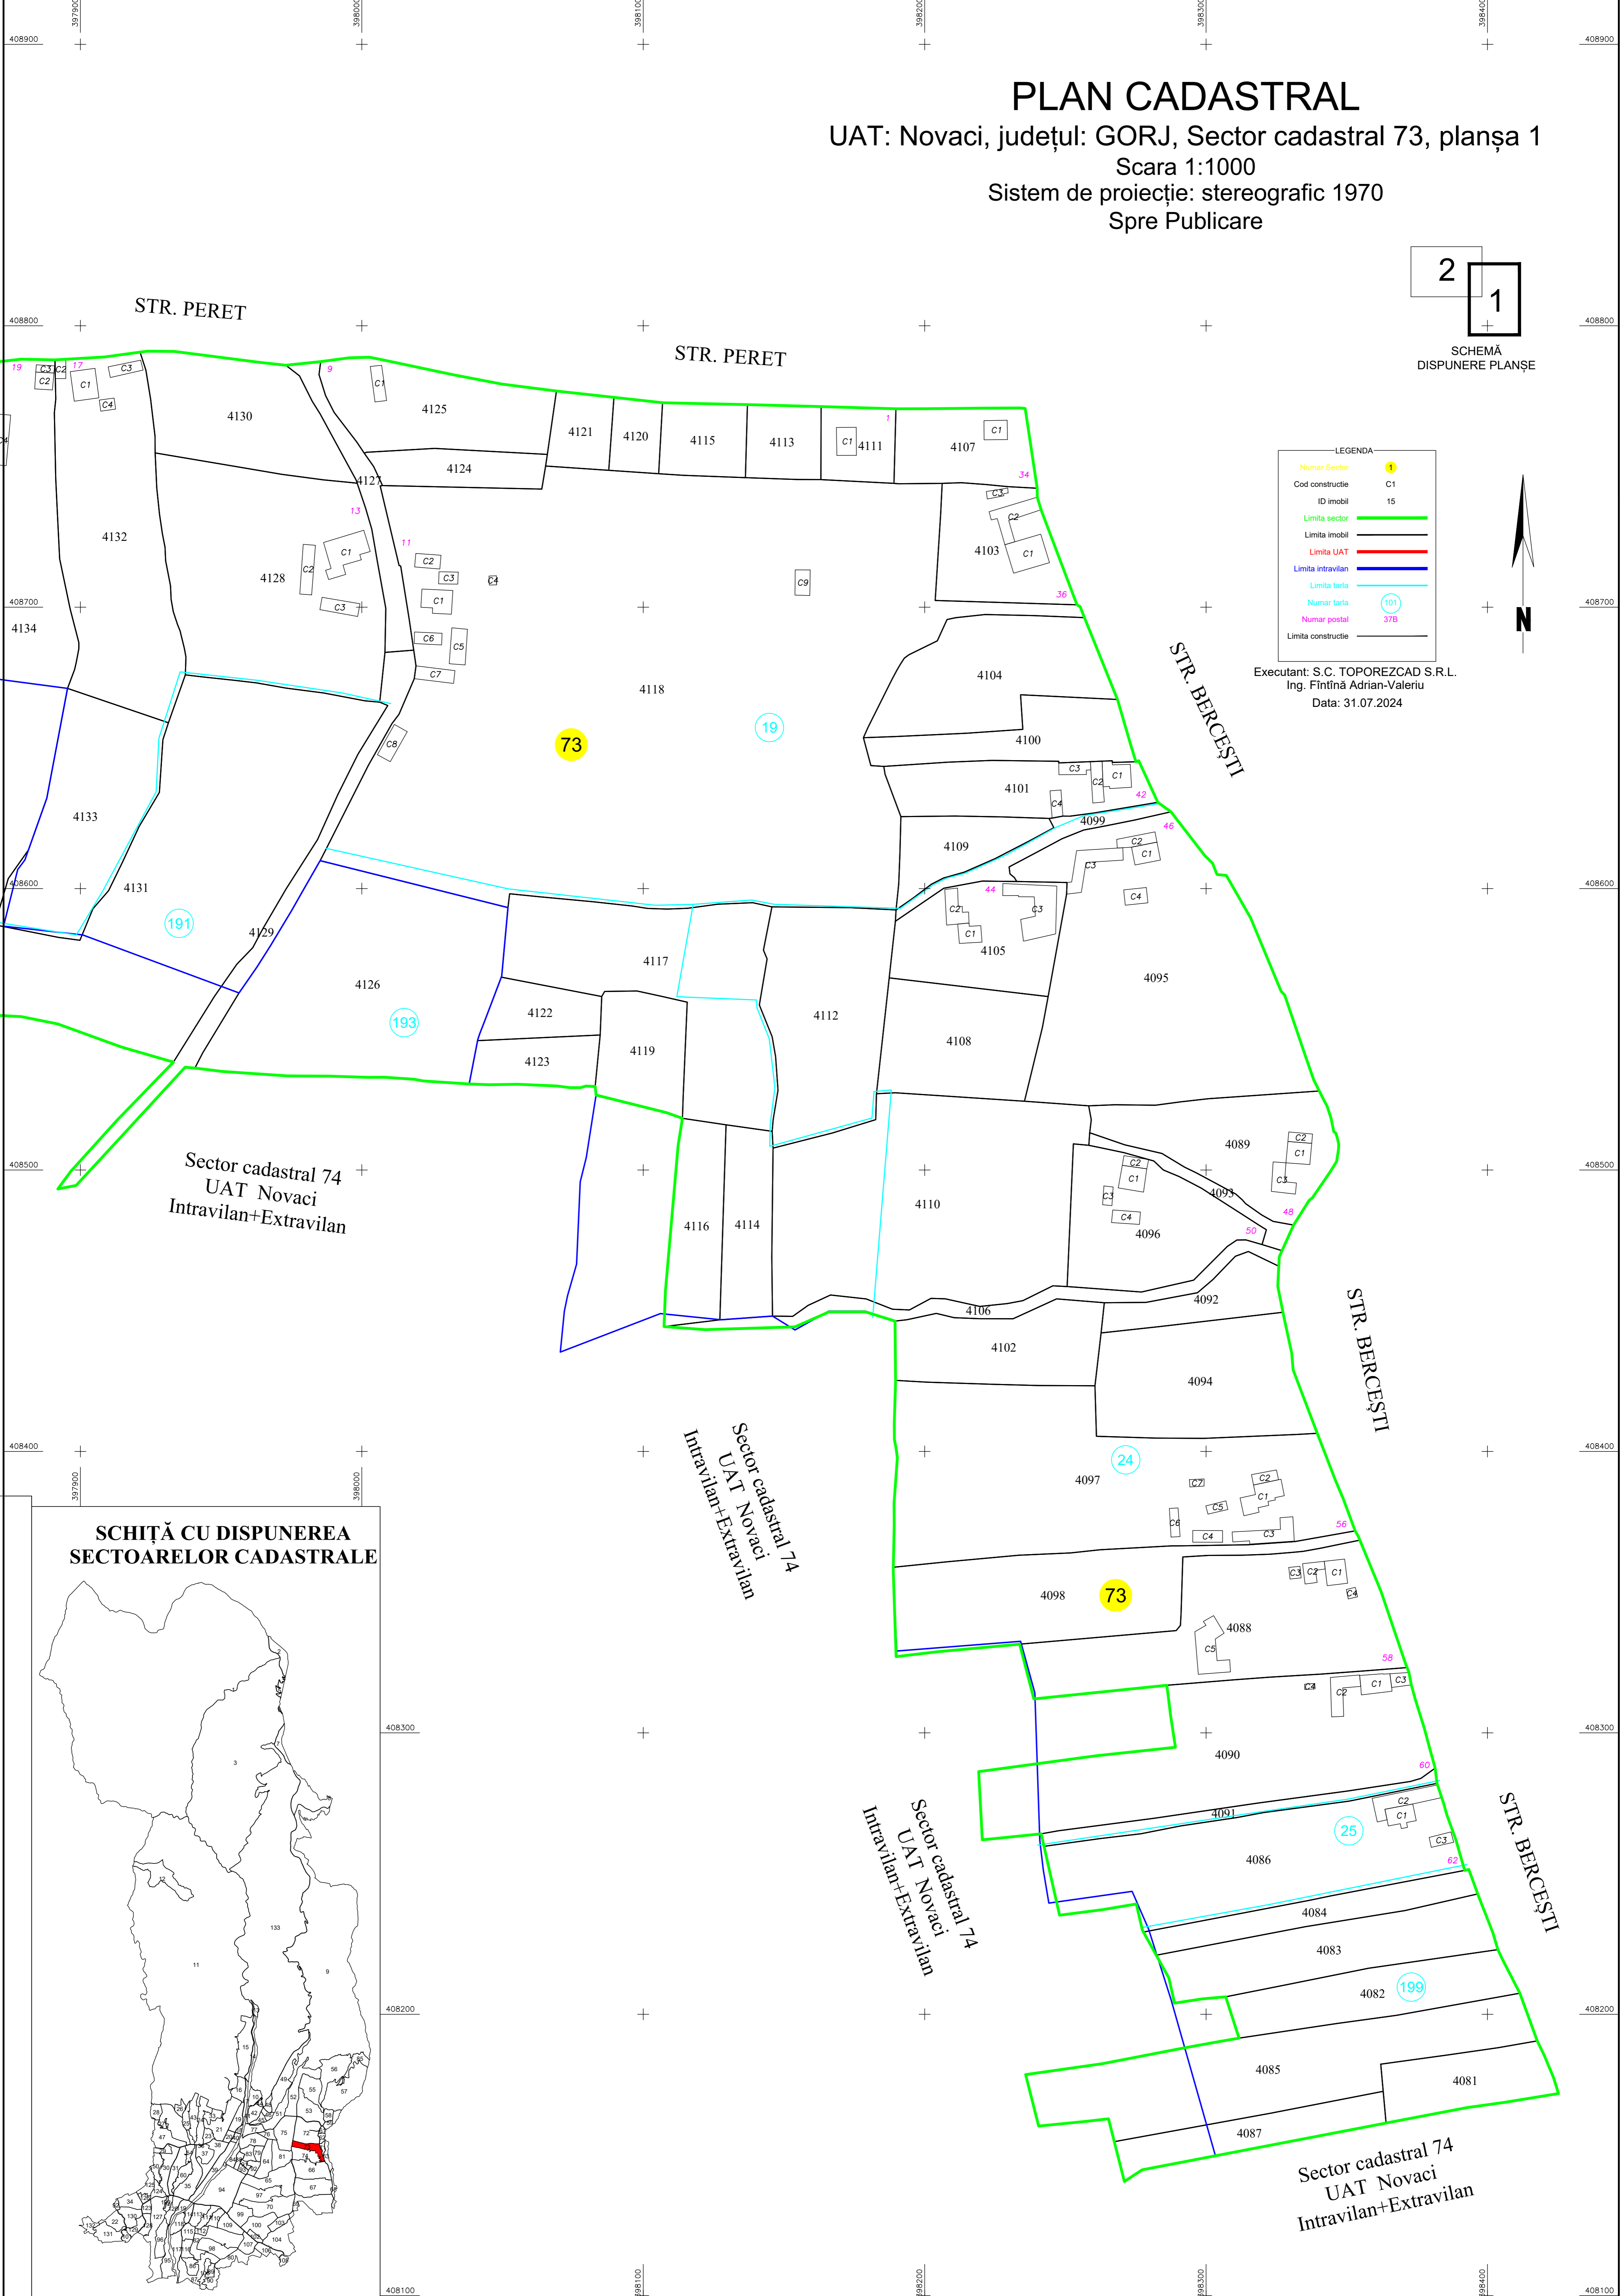

Sector cadastral 74  
UAT Novaci  
Intravilan+Extravilan

Sector cadastral 74  
UAT Novaci  
Intravilan+Extravilan

Sector cadastral 74  
UAT Novaci  
Intravilan+Extravilan

Sector cadastral 74  
UAT Novaci  
Intravilan+Extravilan

## SCHIȚĂ CU DISPUNEREA SECTOARELOR CADASTRALE



# PLAN CADASTRAL

UAT: Novaci, județul: GORJ, Sector cadastral 73, planșa 2

Scara 1:1000

Sistem de proiecție: stereografic 1970

Spre Publicare



Sector cadastral 74  
UAT Novaci  
Intravilan+Extravilan

Sector cadastral 74  
UAT Novaci  
Intravilan+Extravilan

Sector cadastral 74  
UAT Novaci  
Intravilan+Extravilan

LEGENDA

Numar Sector	73
Cod constructie	C1
ID imobil	15
Limita sector	—
Limita imobil	—
Limita UAT	—
Limita intravilan	—
Limita tarla	—
Numar tarla	101
Numar postal	37B
Limita constructie	—

Executant: S.C. TOPOREZCAD S.R.L.  
Ing. Fintina Adrian-Valeriu  
Data: 31.07.2024