



PLAN CADASTRAL  
UAT Schela, Judetul Gorj  
Sector cadastral nr. 31  
Scara 1:1000  
Sistem de proiectie STEREO 70

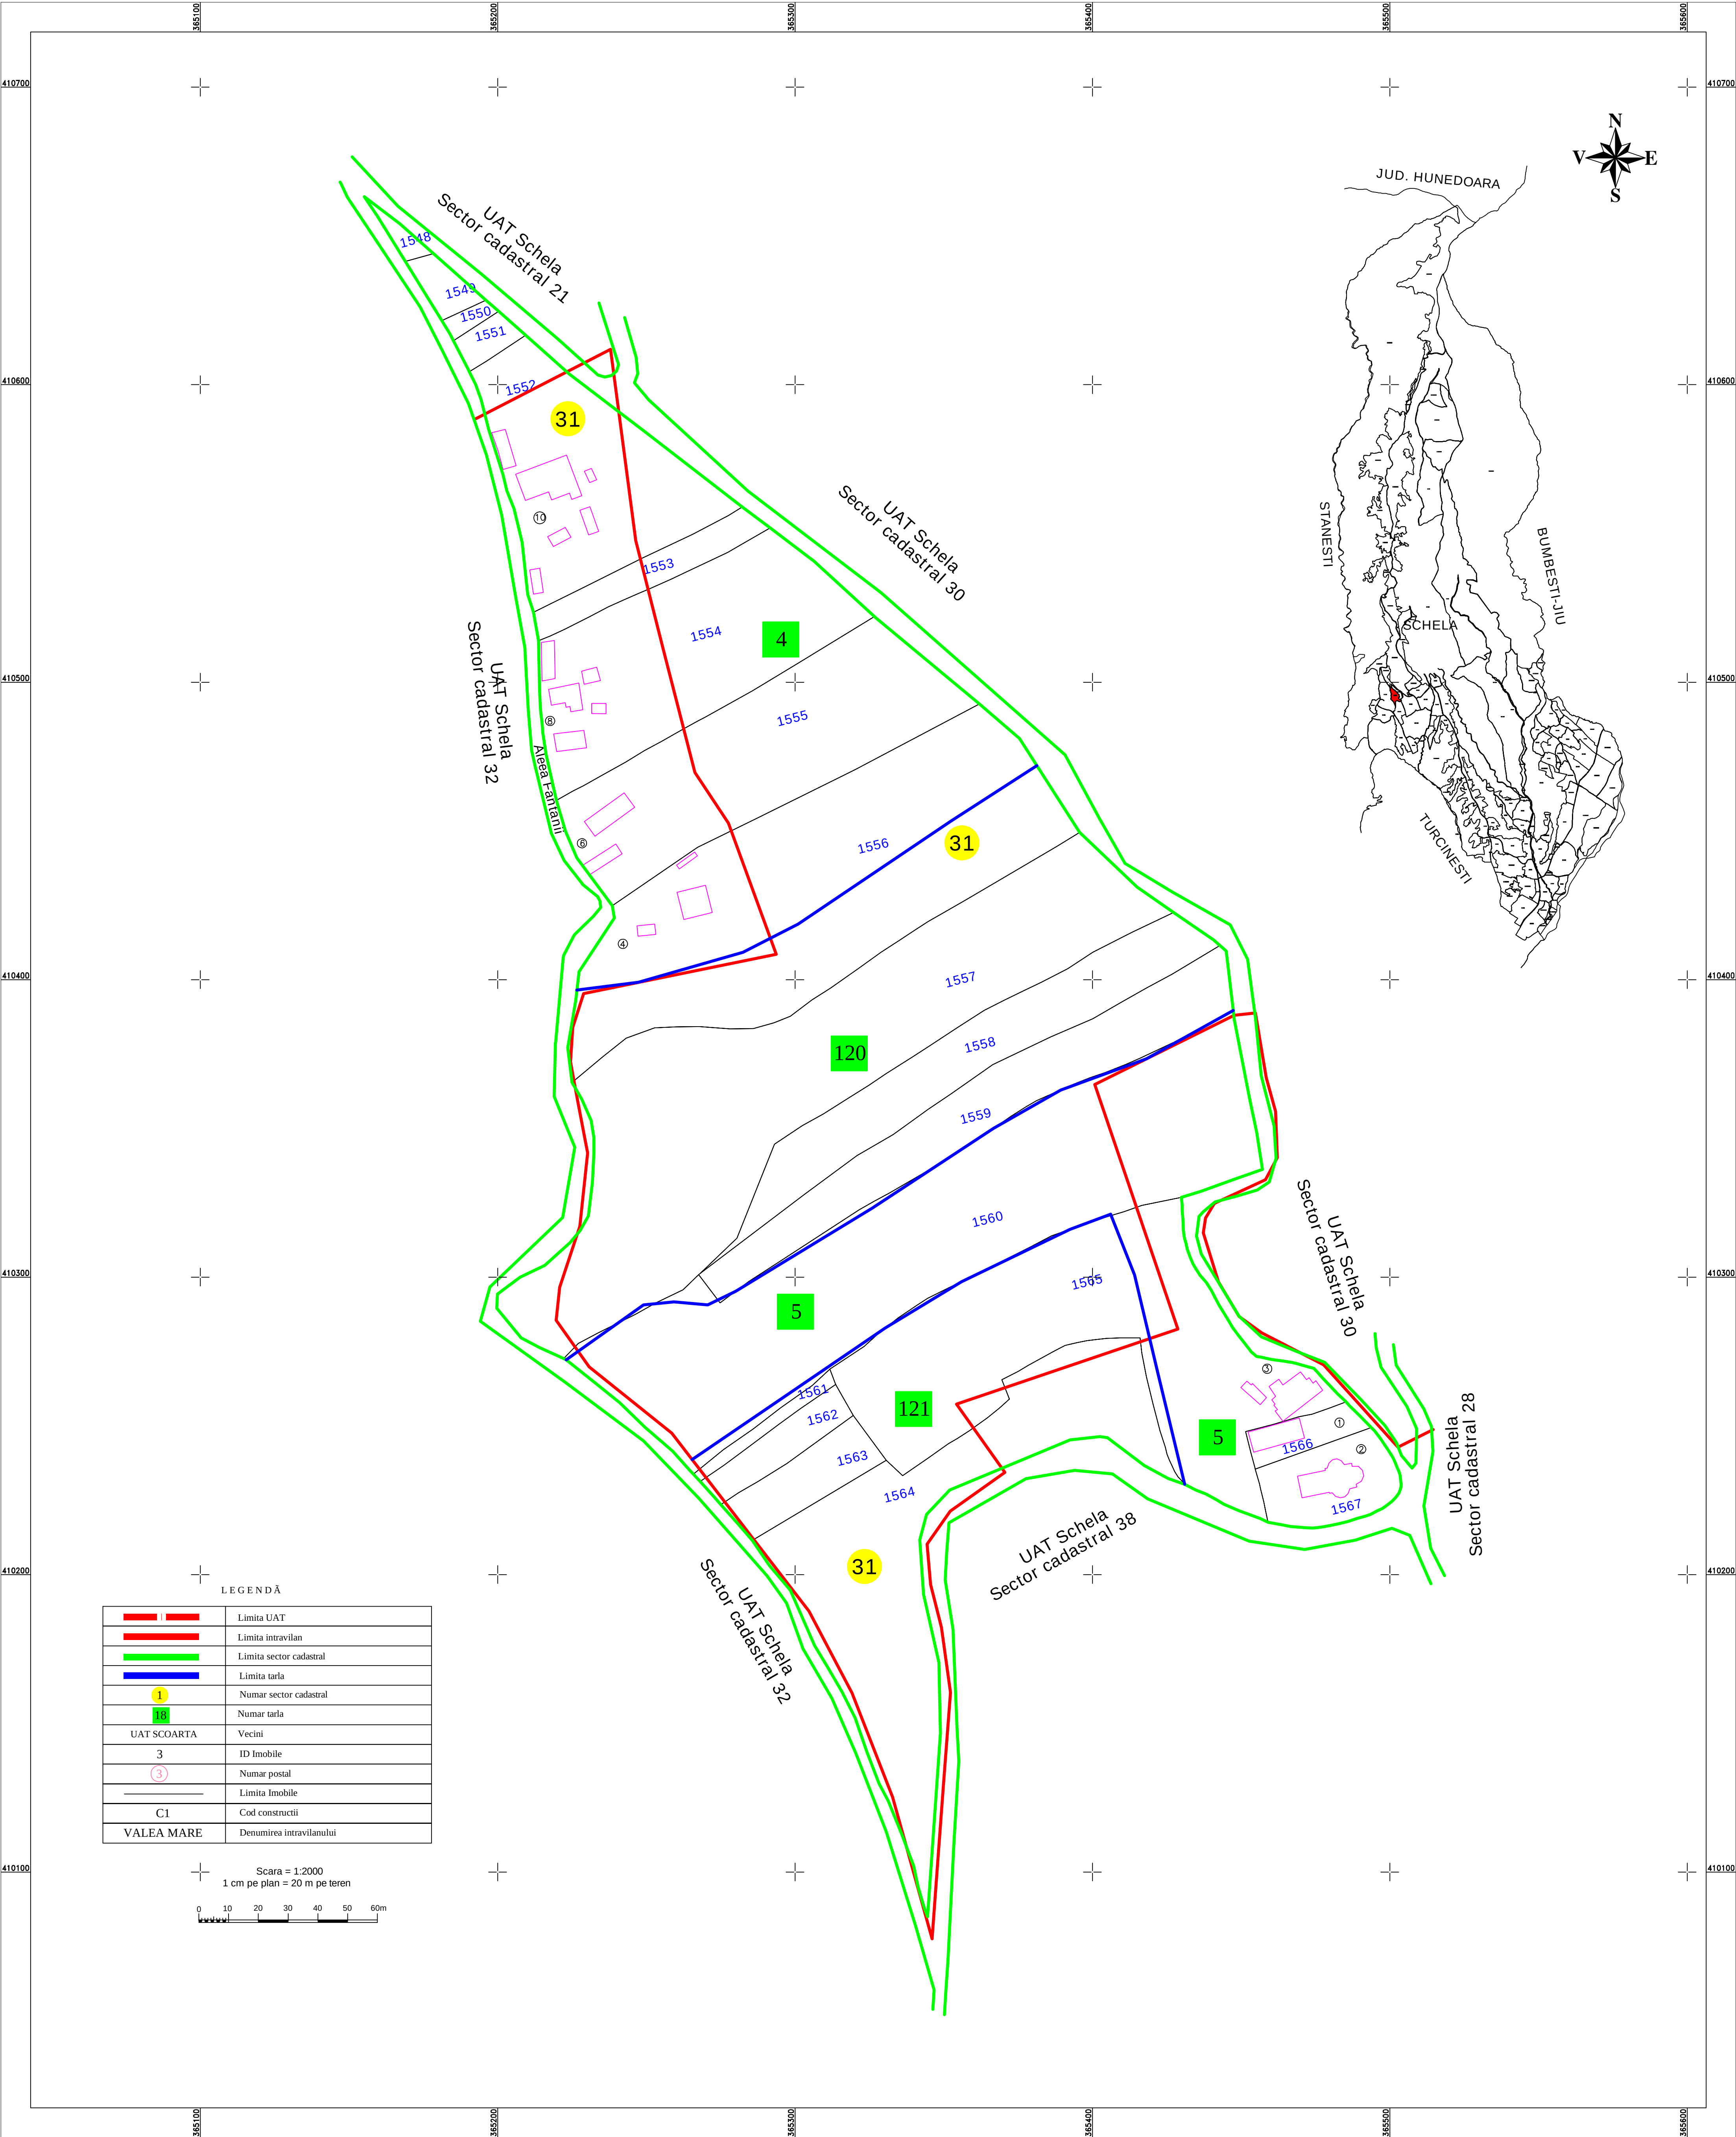

LEGENDĂ

|             |                          |
|-------------|--------------------------|
|             | Limita UAT               |
|             | Limita intravilan        |
|             | Limita sector cadastral  |
|             | Limita tarla             |
|             | Numar sector cadastral   |
|             | Numar tarla              |
| UAT SCOARTA | Vecini                   |
| 3           | ID Imobile               |
|             | Numar postal             |
|             | Limita Imobile           |
| C1          | Cod constructii          |
| VALEA MARE  | Denumirea intravilanului |

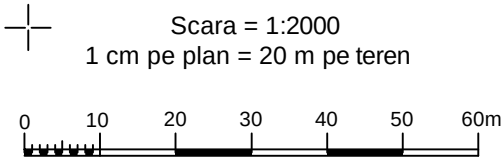

|                      |                            |  |                                               |   |
|----------------------|----------------------------|--|-----------------------------------------------|---|
| S.C. TOPOMEDCRIS SRL |                            |  | COMUNA SCHELA                                 |   |
| Proiectat            | Ing. Medintu Mircea Adrian |  | Scara<br>1:1000<br><br>Data<br>AUGUST<br>2025 | Lucrari de inregistrare sistematica a<br>imobilelor in Sistemul Integrat de<br>Cadastru si Carte funciara<br>UAT-SCHELA - Sector 31 |
| Măsurat              | SC TOPOMEDCRIS SRL         |  |                                               |   |
| Calculat             | Ing. Medintu Mircea Adrian |  |                                               |   |
| Editat               | Ing. Medintu Mircea Adrian |  |                                               |   |
| Aprobat              | Ing. Medintu Mircea Adrian |  |                                               |   |