


PLAN CADASTRAL

UAT Tismana, Judetul Gorj


Sector cadastral nr. 63

Scara 1:1000
Sistem de proiectie STEREO 70

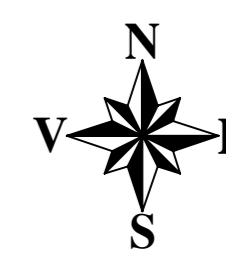

LEGENDA

	Limita UAT
	Limita intravilan
	Limita sector cadastral
	Limita tarla
	Numar sector cadastral
	Numar tarla
	Vecini
	ID Imobile
	Numar postal
	Limita Imobile
	Cod constructii
	Denumirea intravilanului

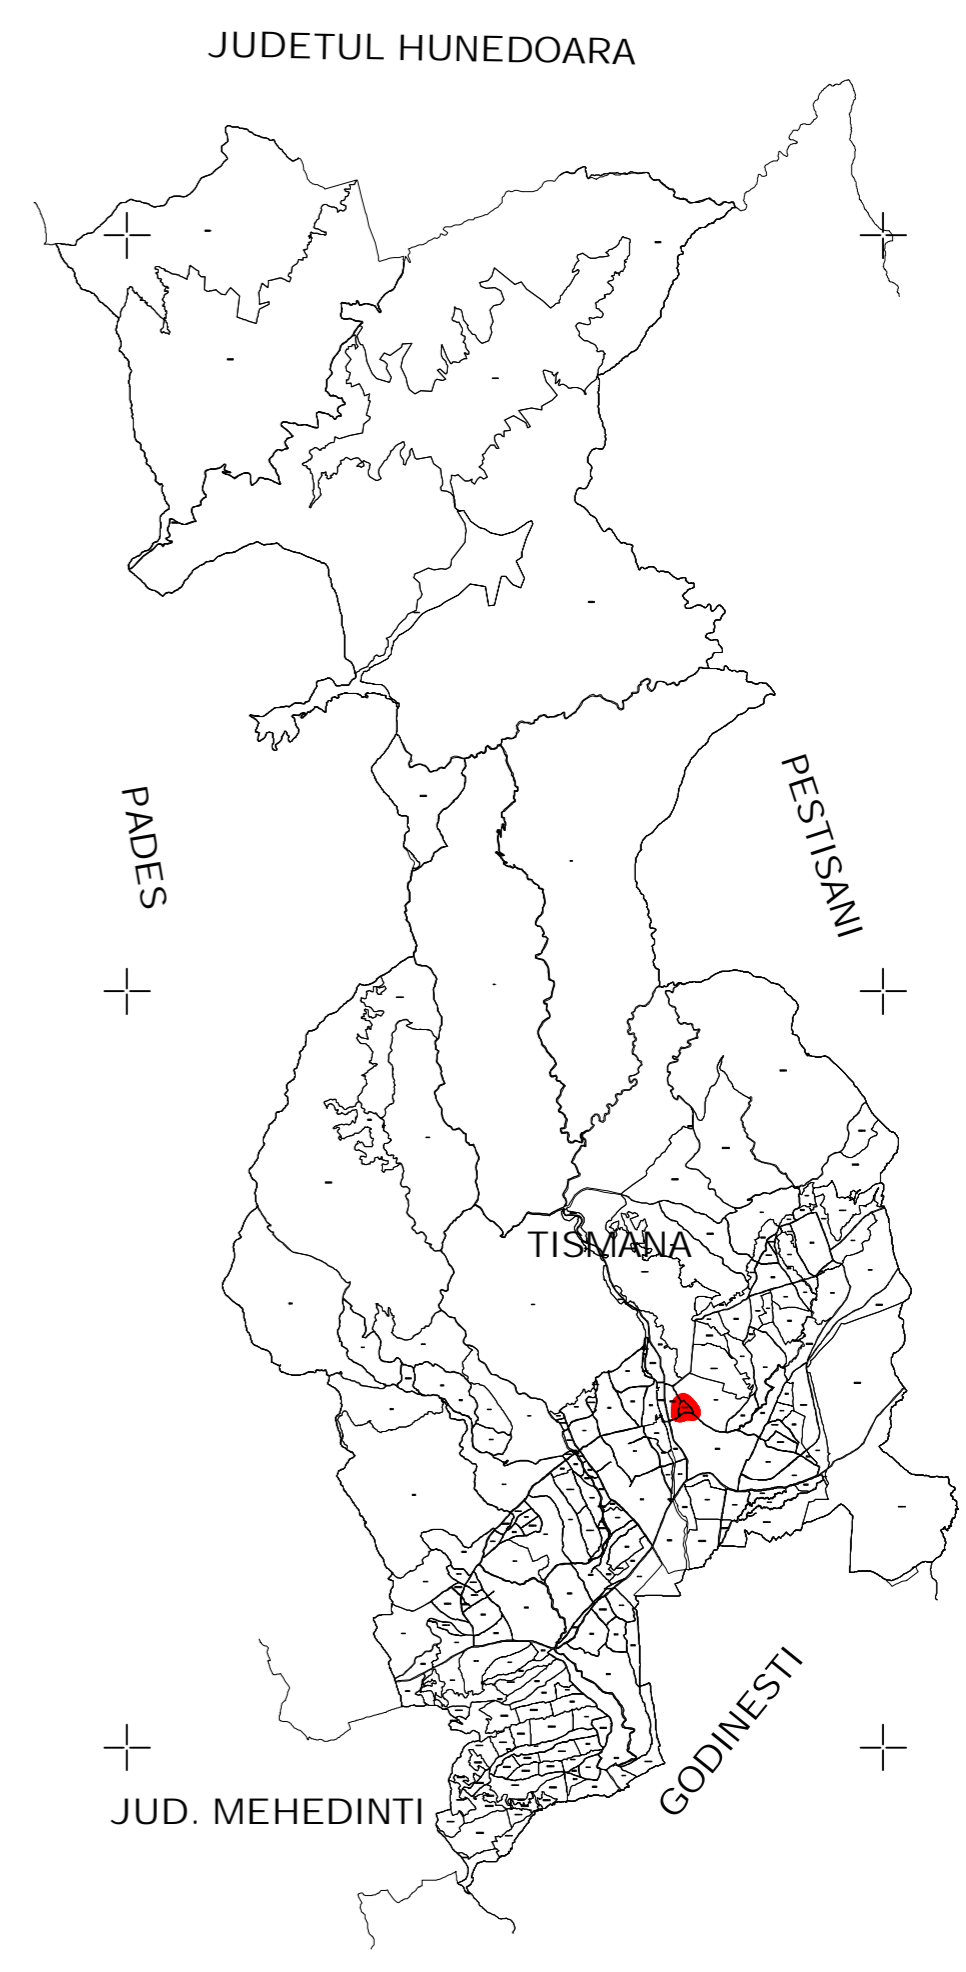

S.C. TOPOMEDCRIS SRL		ORASUL TISMANA	
Proiectat	ing. Medintu Mircea Adrian	Scara 1:1000	Lucrari de inregistrare sistematica a imobilelor in Sistemul Integrat de Cadastru si Carte funciara UAT-Tismana - Sector 63
Masurat	SC TOPOMEDCRIS SRL		
Calculat	ing. Medintu Mircea Adrian	Data Noiembrie 2024	
Editat	ing. Medintu Mircea Adrian		
Aprobat	ing. Medintu Mircea Adrian		