
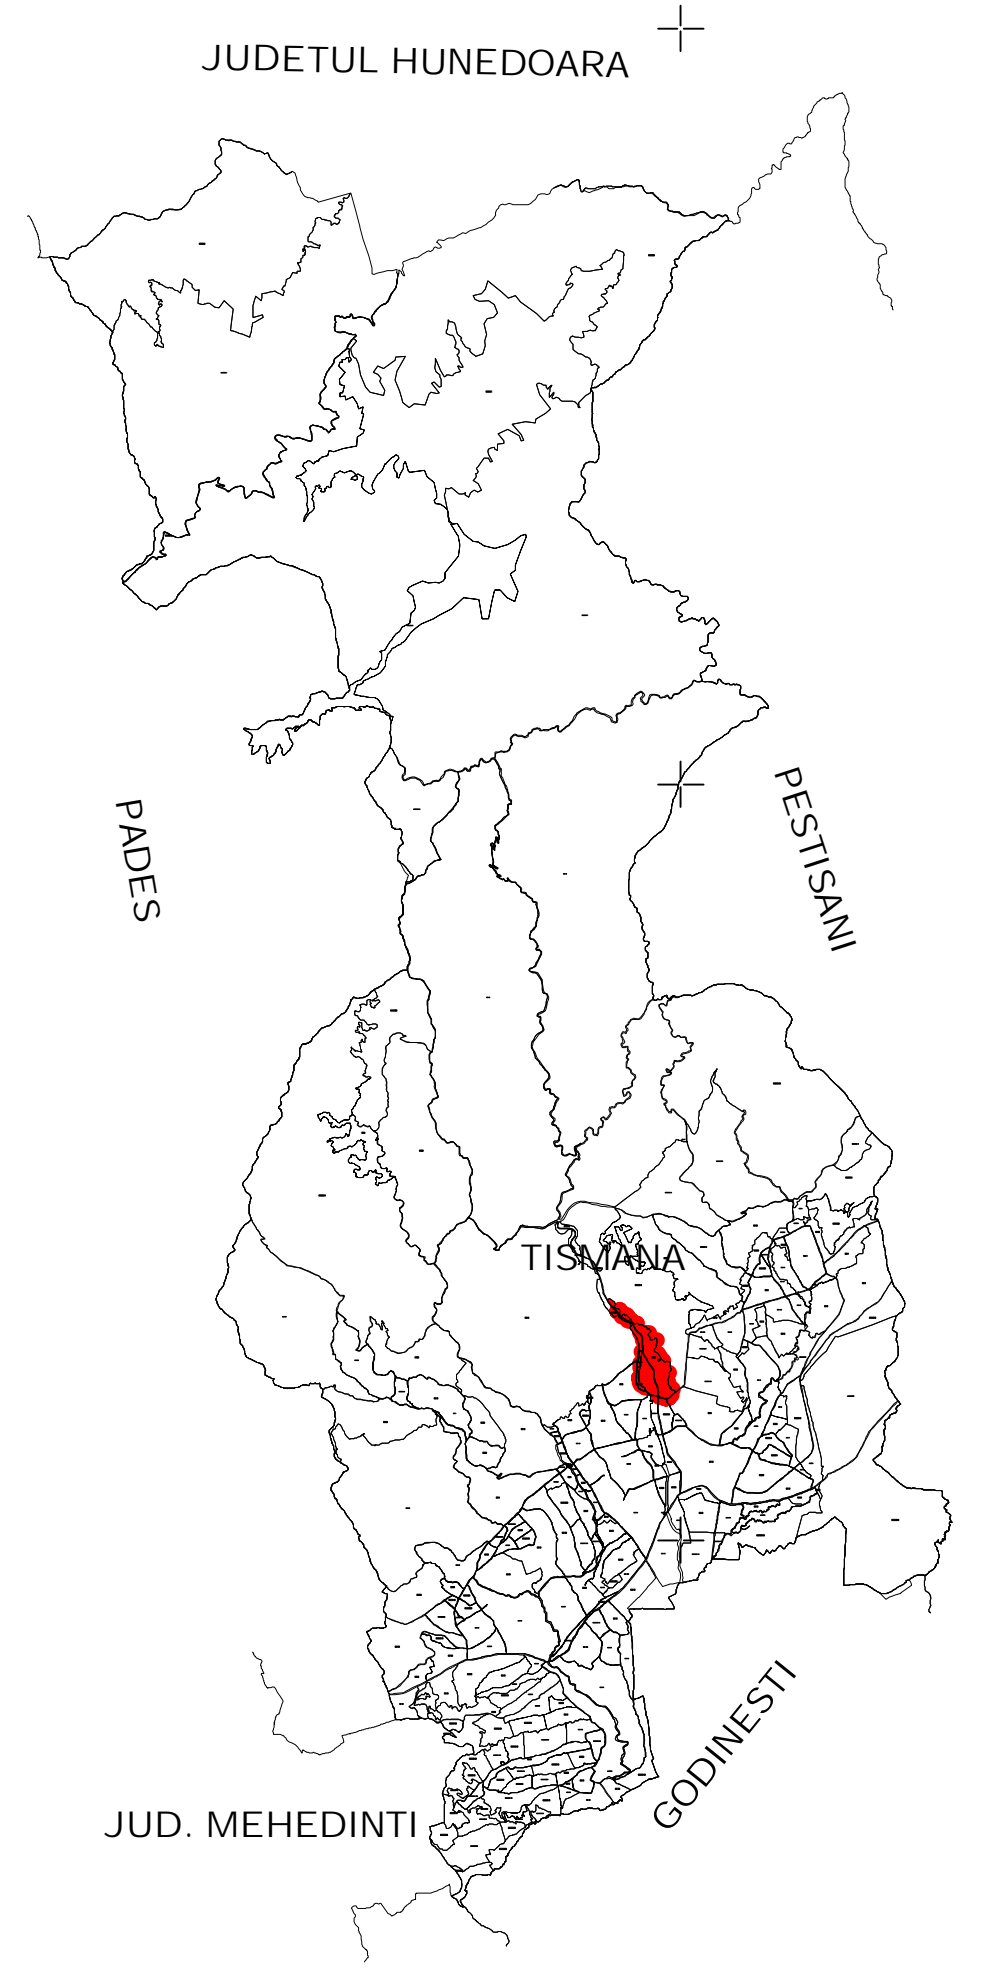
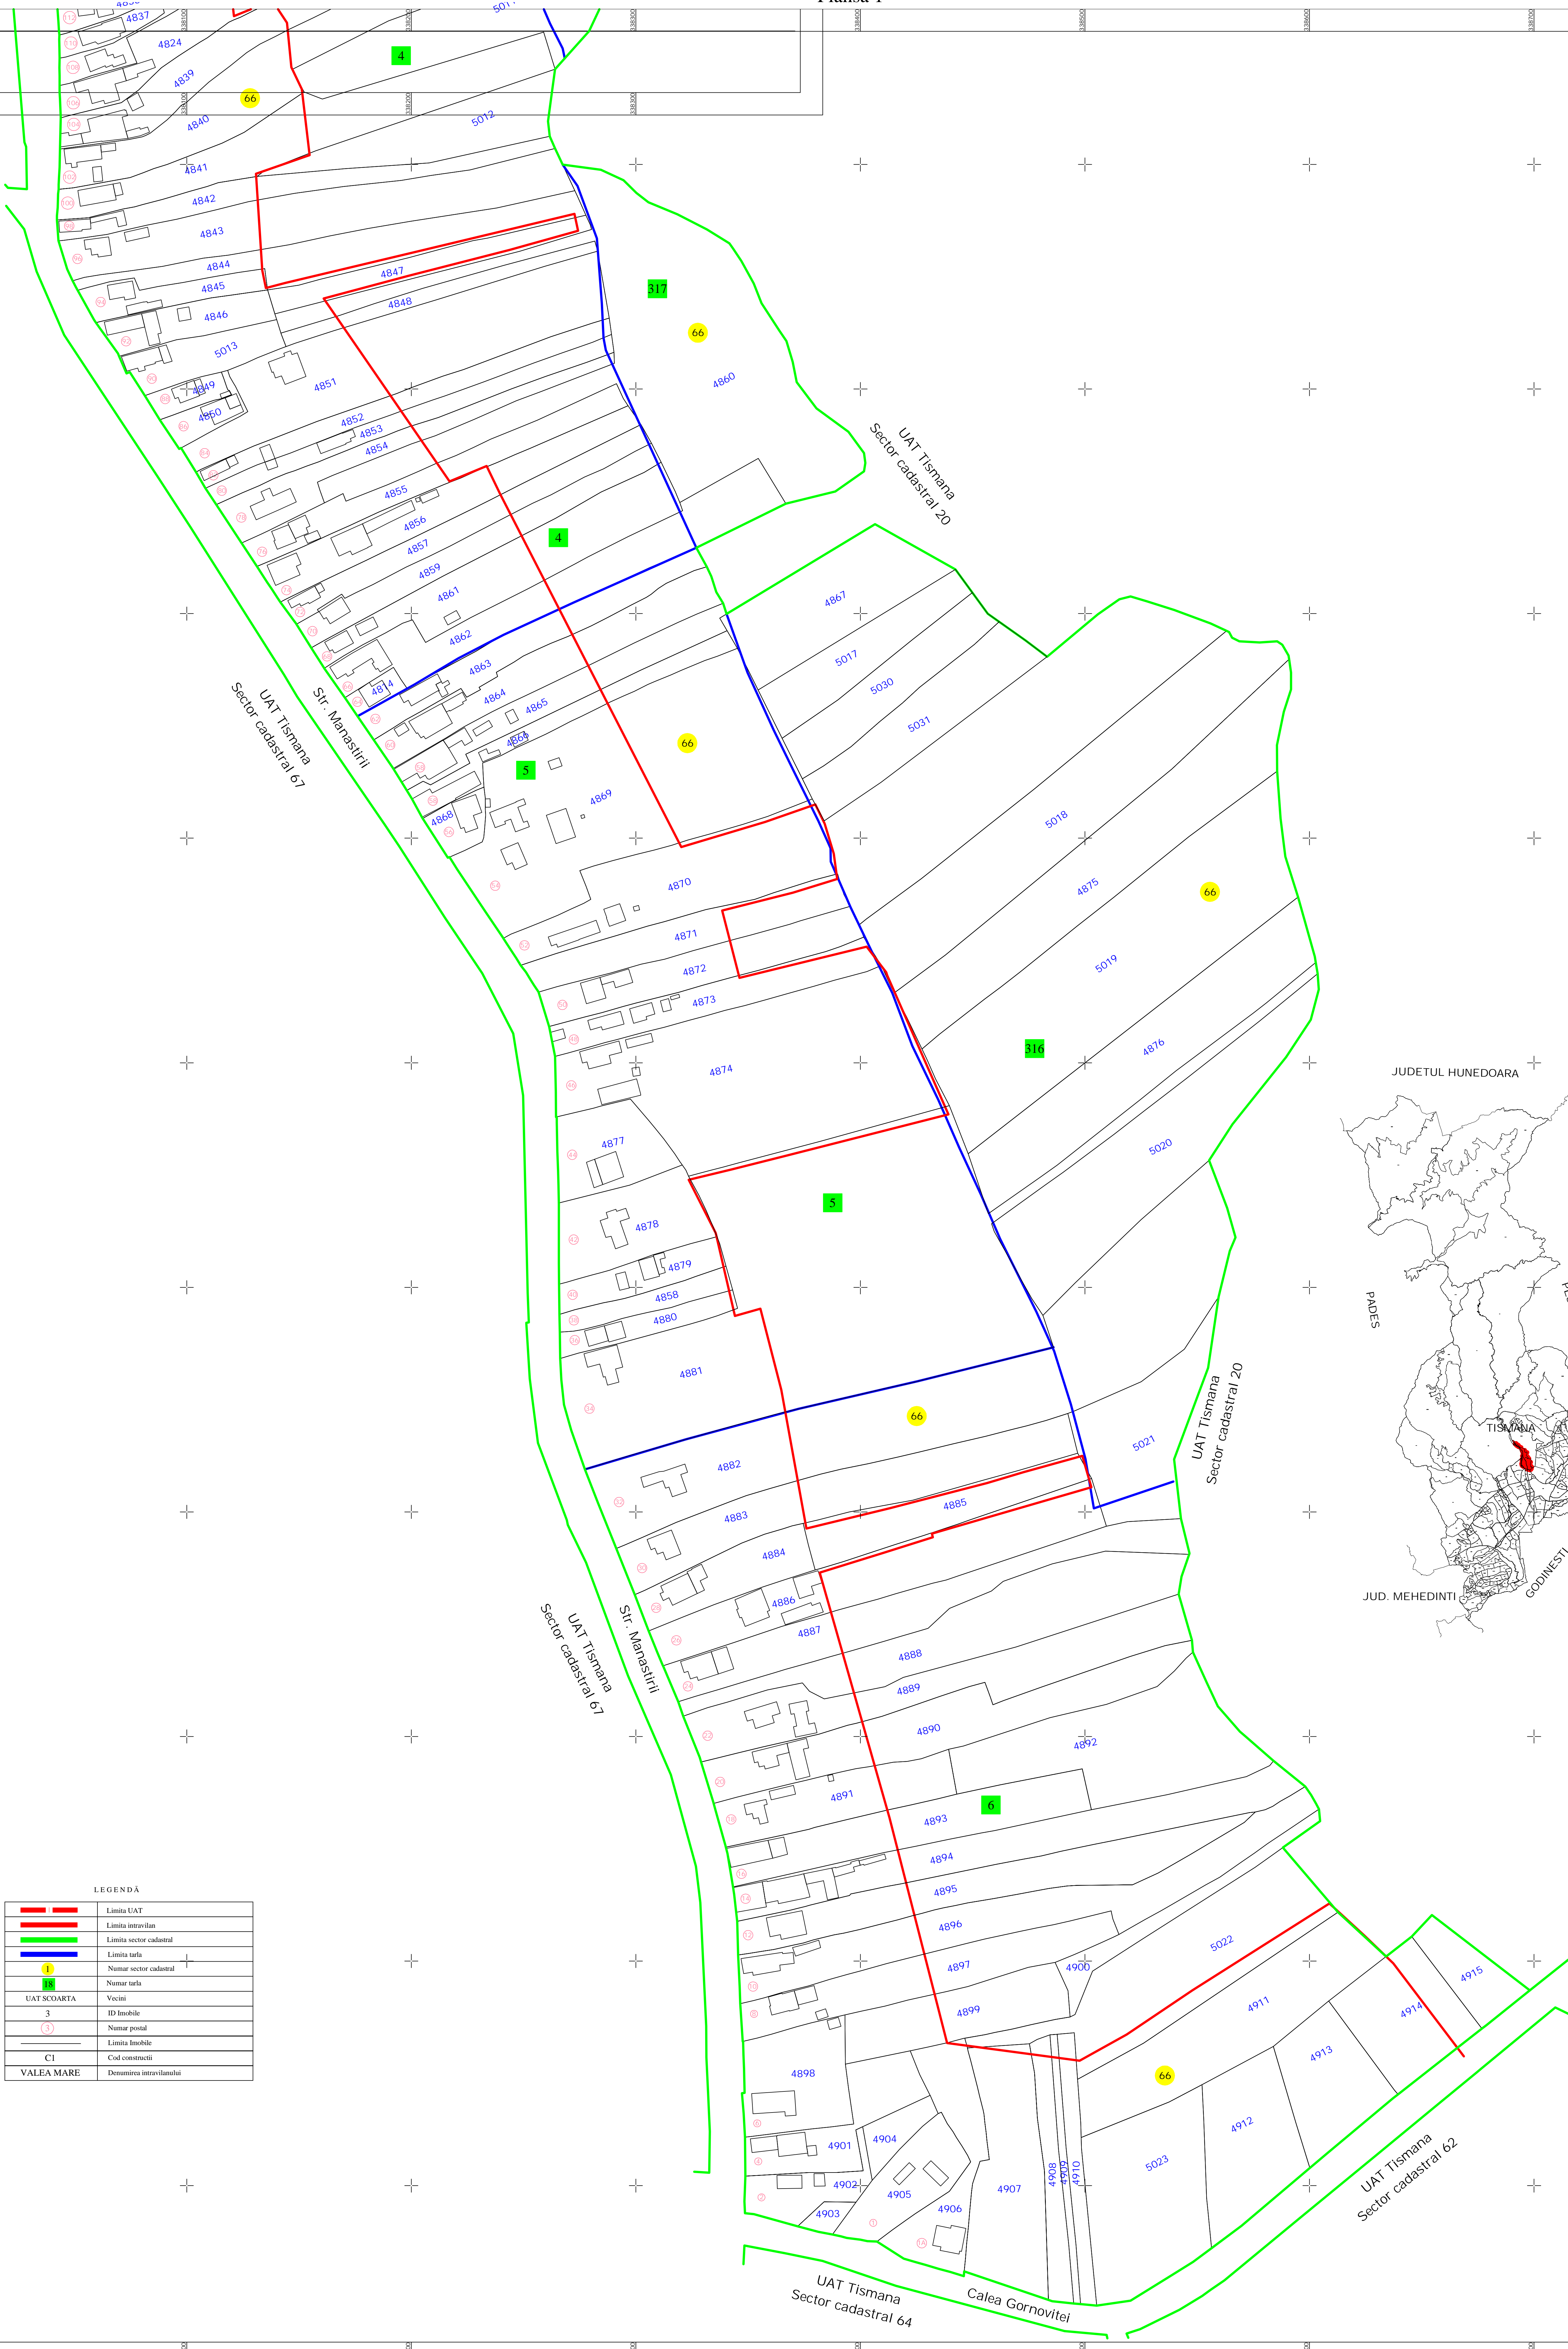


PLAN CADASTRAL
UAT Tismana, Judetul Gorj
Sector cadastral nr. 66
 Scara 1:1000
 Sistem de proiectie STEREO 70
 Plansa 1

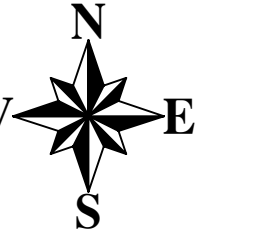

LEGENDA

	Limita UAT
	Limita intravilan
	Limita sector cadastral
	Limita tarla
	Numar sector cadastral
	Numar tarla
	Vecini
	ID Imobile
	Numar postal
	Limita Imobile
	Cod constructii
	VALEA MARE
	Denumirea intravilanului

S.C. TOPOMEDCRIS SRL		ORASUL TISMANA	
Proiectant	Ing. Mediana Mircea Adrian	Scara	1:1000
Mastru	SC TOPOMEDCRIS SRL	Data	15 Noiembrie 2024
Calculat	Ing. Mediana Mircea Adrian	Lucrari de inregistrare sistematica a imobilelor in Sistemul Integrat de Cadastru si Carte funciara UAT-Tismana - Sector 66	
Editat	Ing. Mediana Mircea Adrian		
Aprobat	Ing. Mediana Mircea Adrian		