
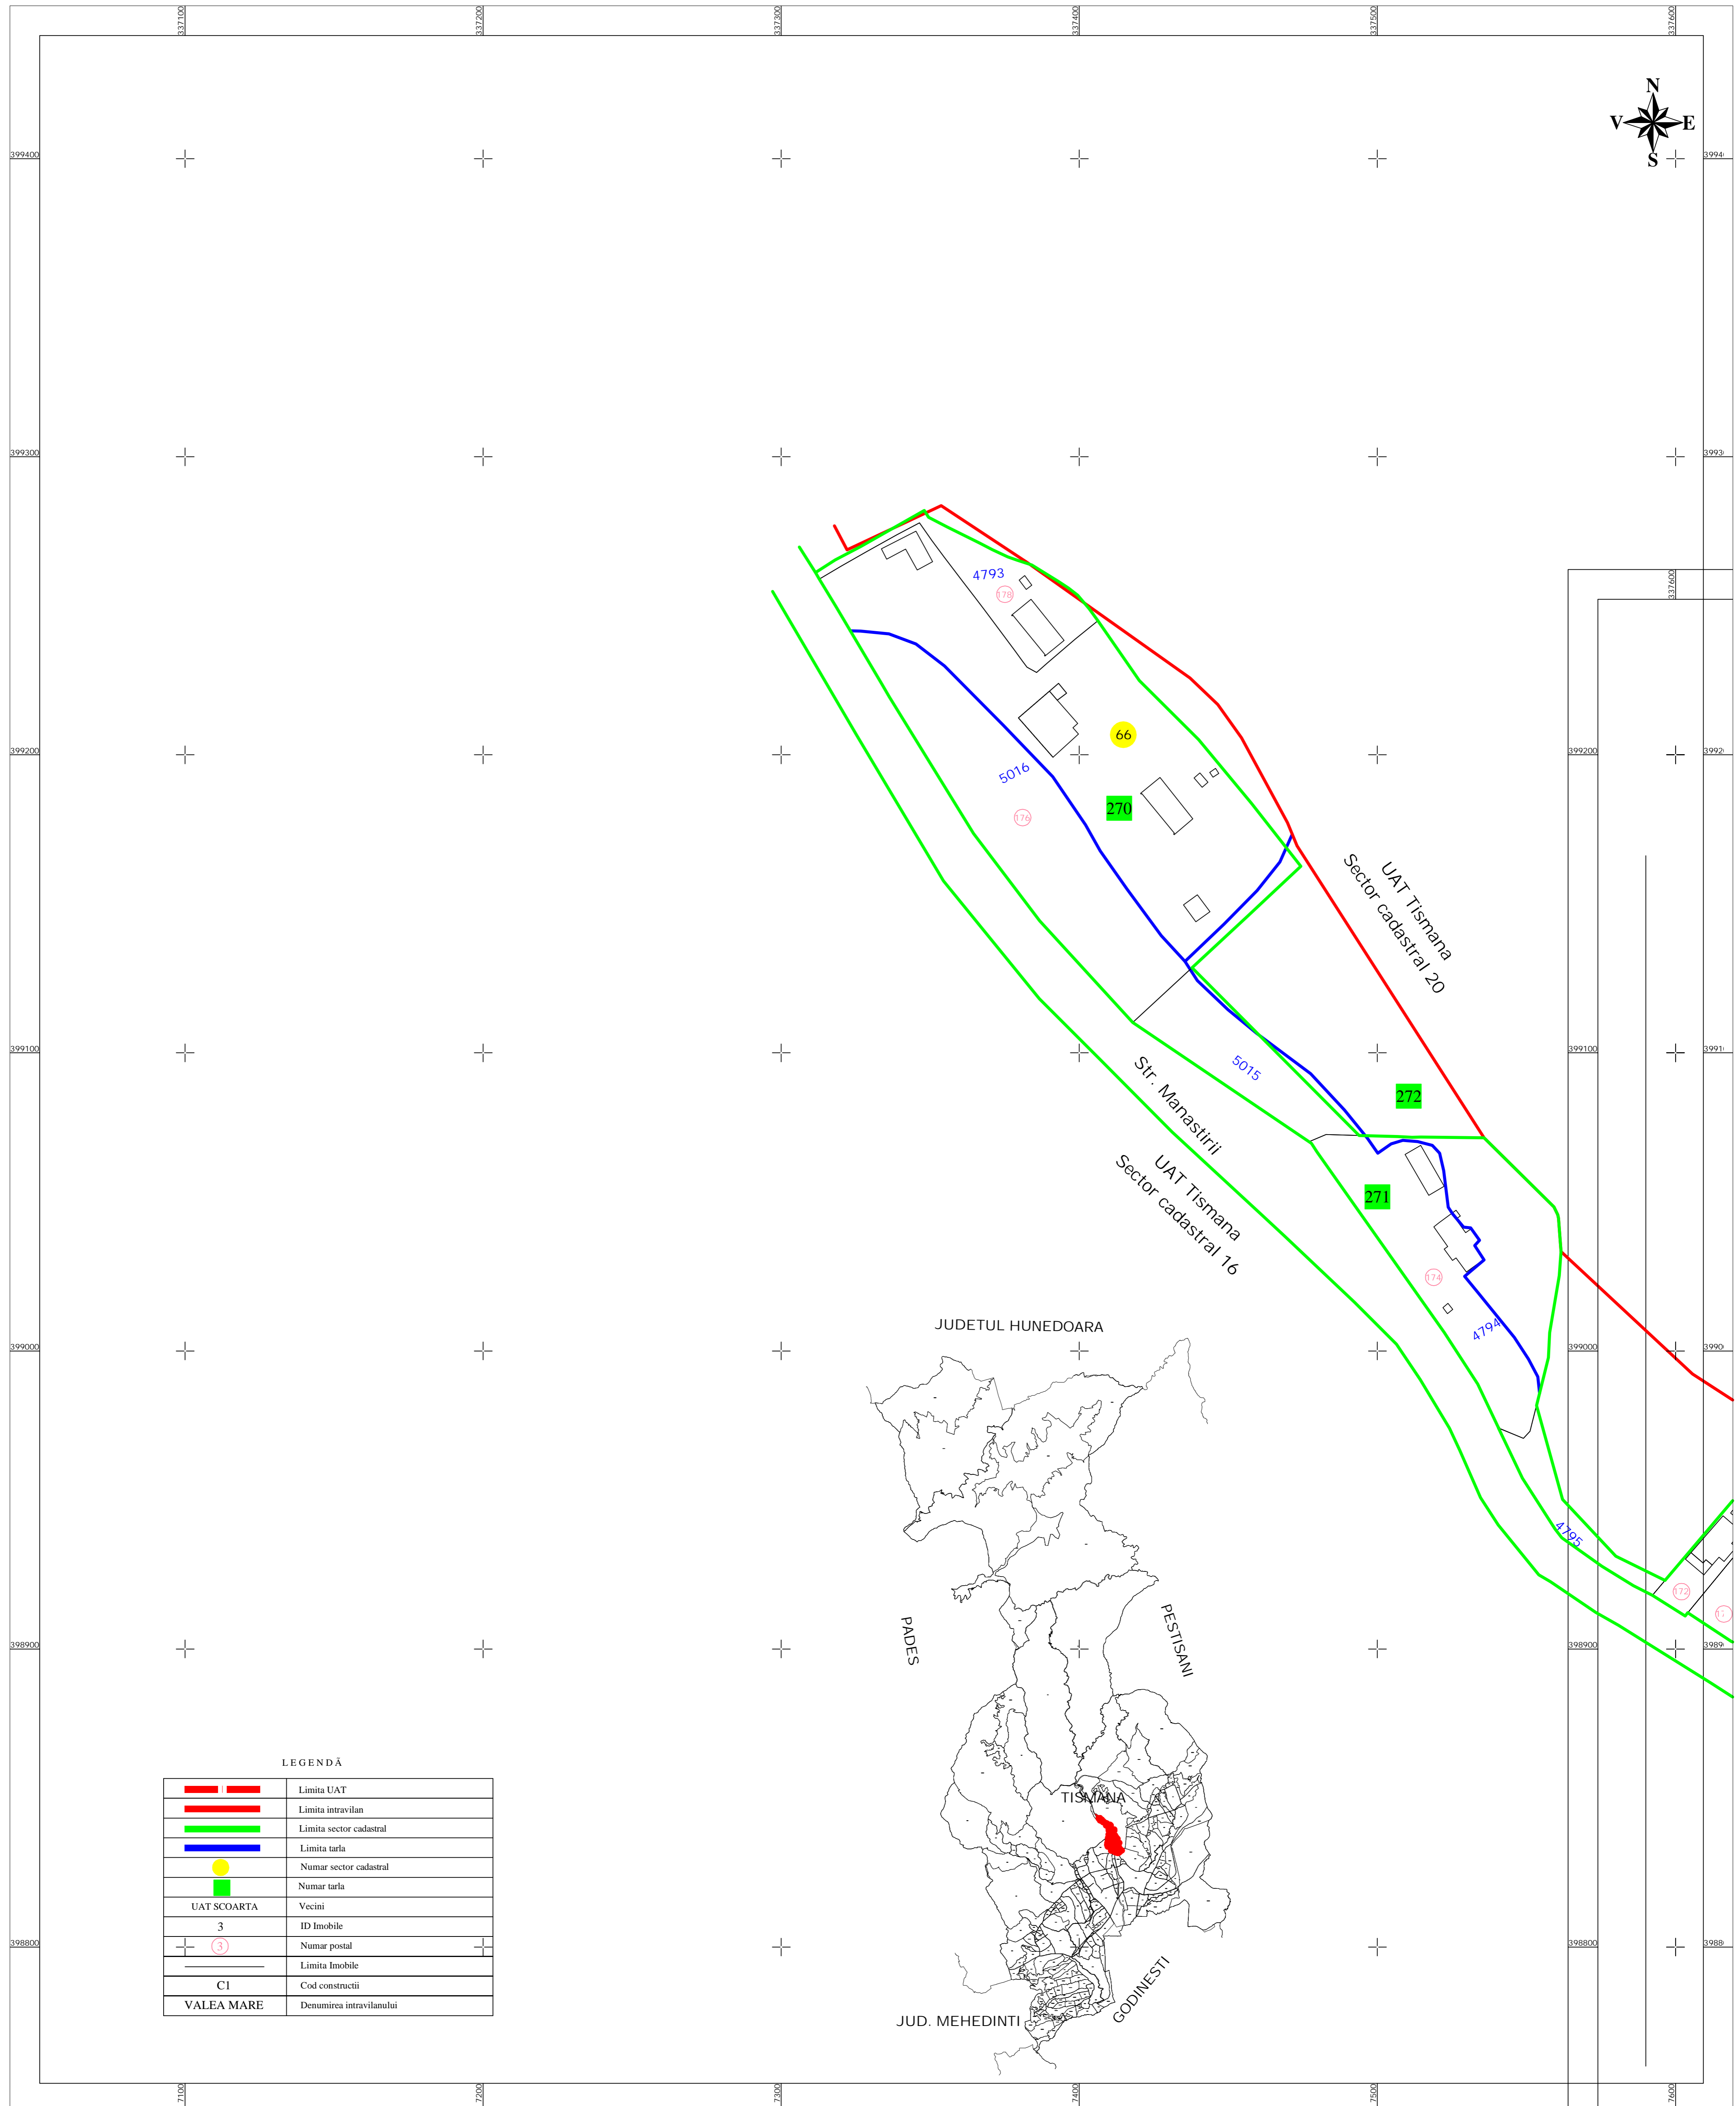


PLAN CADASTRAL
UAT Tismana, Judetul Gorj
Sector cadastral nr. 66
Scara 1:1000
Sistem de proiectie STEREO 70
Plansa 3

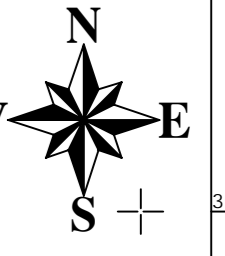

LEGENDĂ

	Limita UAT
	Limita intravilan
	Limita sector cadastral
	Limita turla
	Numar sector cadastral
	Numar turla
UAT SCOARTA	Vecini
3	ID Imobile
	Numar postal
	Limita Imobile
CI	Cod constructii
VALEA MARE	Denumirea intravilanului

Inregistrare sistematica UAT Tismana, Sector 66, Anul 2024
"spre publicare"

S.C. TOPOMEDCRIS SRL			ORASUL TISMANA	
Proiectat	ing. Medintu Mircea Adrian		Scara 1:1000	Lucrari de inregistrare sistematica a imobilelor in Sistemul Integrat de Cadastru si Carte funciara UAT-Tismana - Sector 66
Măsurat	SC TOPOMEDCRIS SRL			
Calculat	ing. Medintu Mircea Adrian		Data Noiembrie 2024	
Editat	ing. Medintu Mircea Adrian			
Aprobat	ing. Medintu Mircea Adrian			