



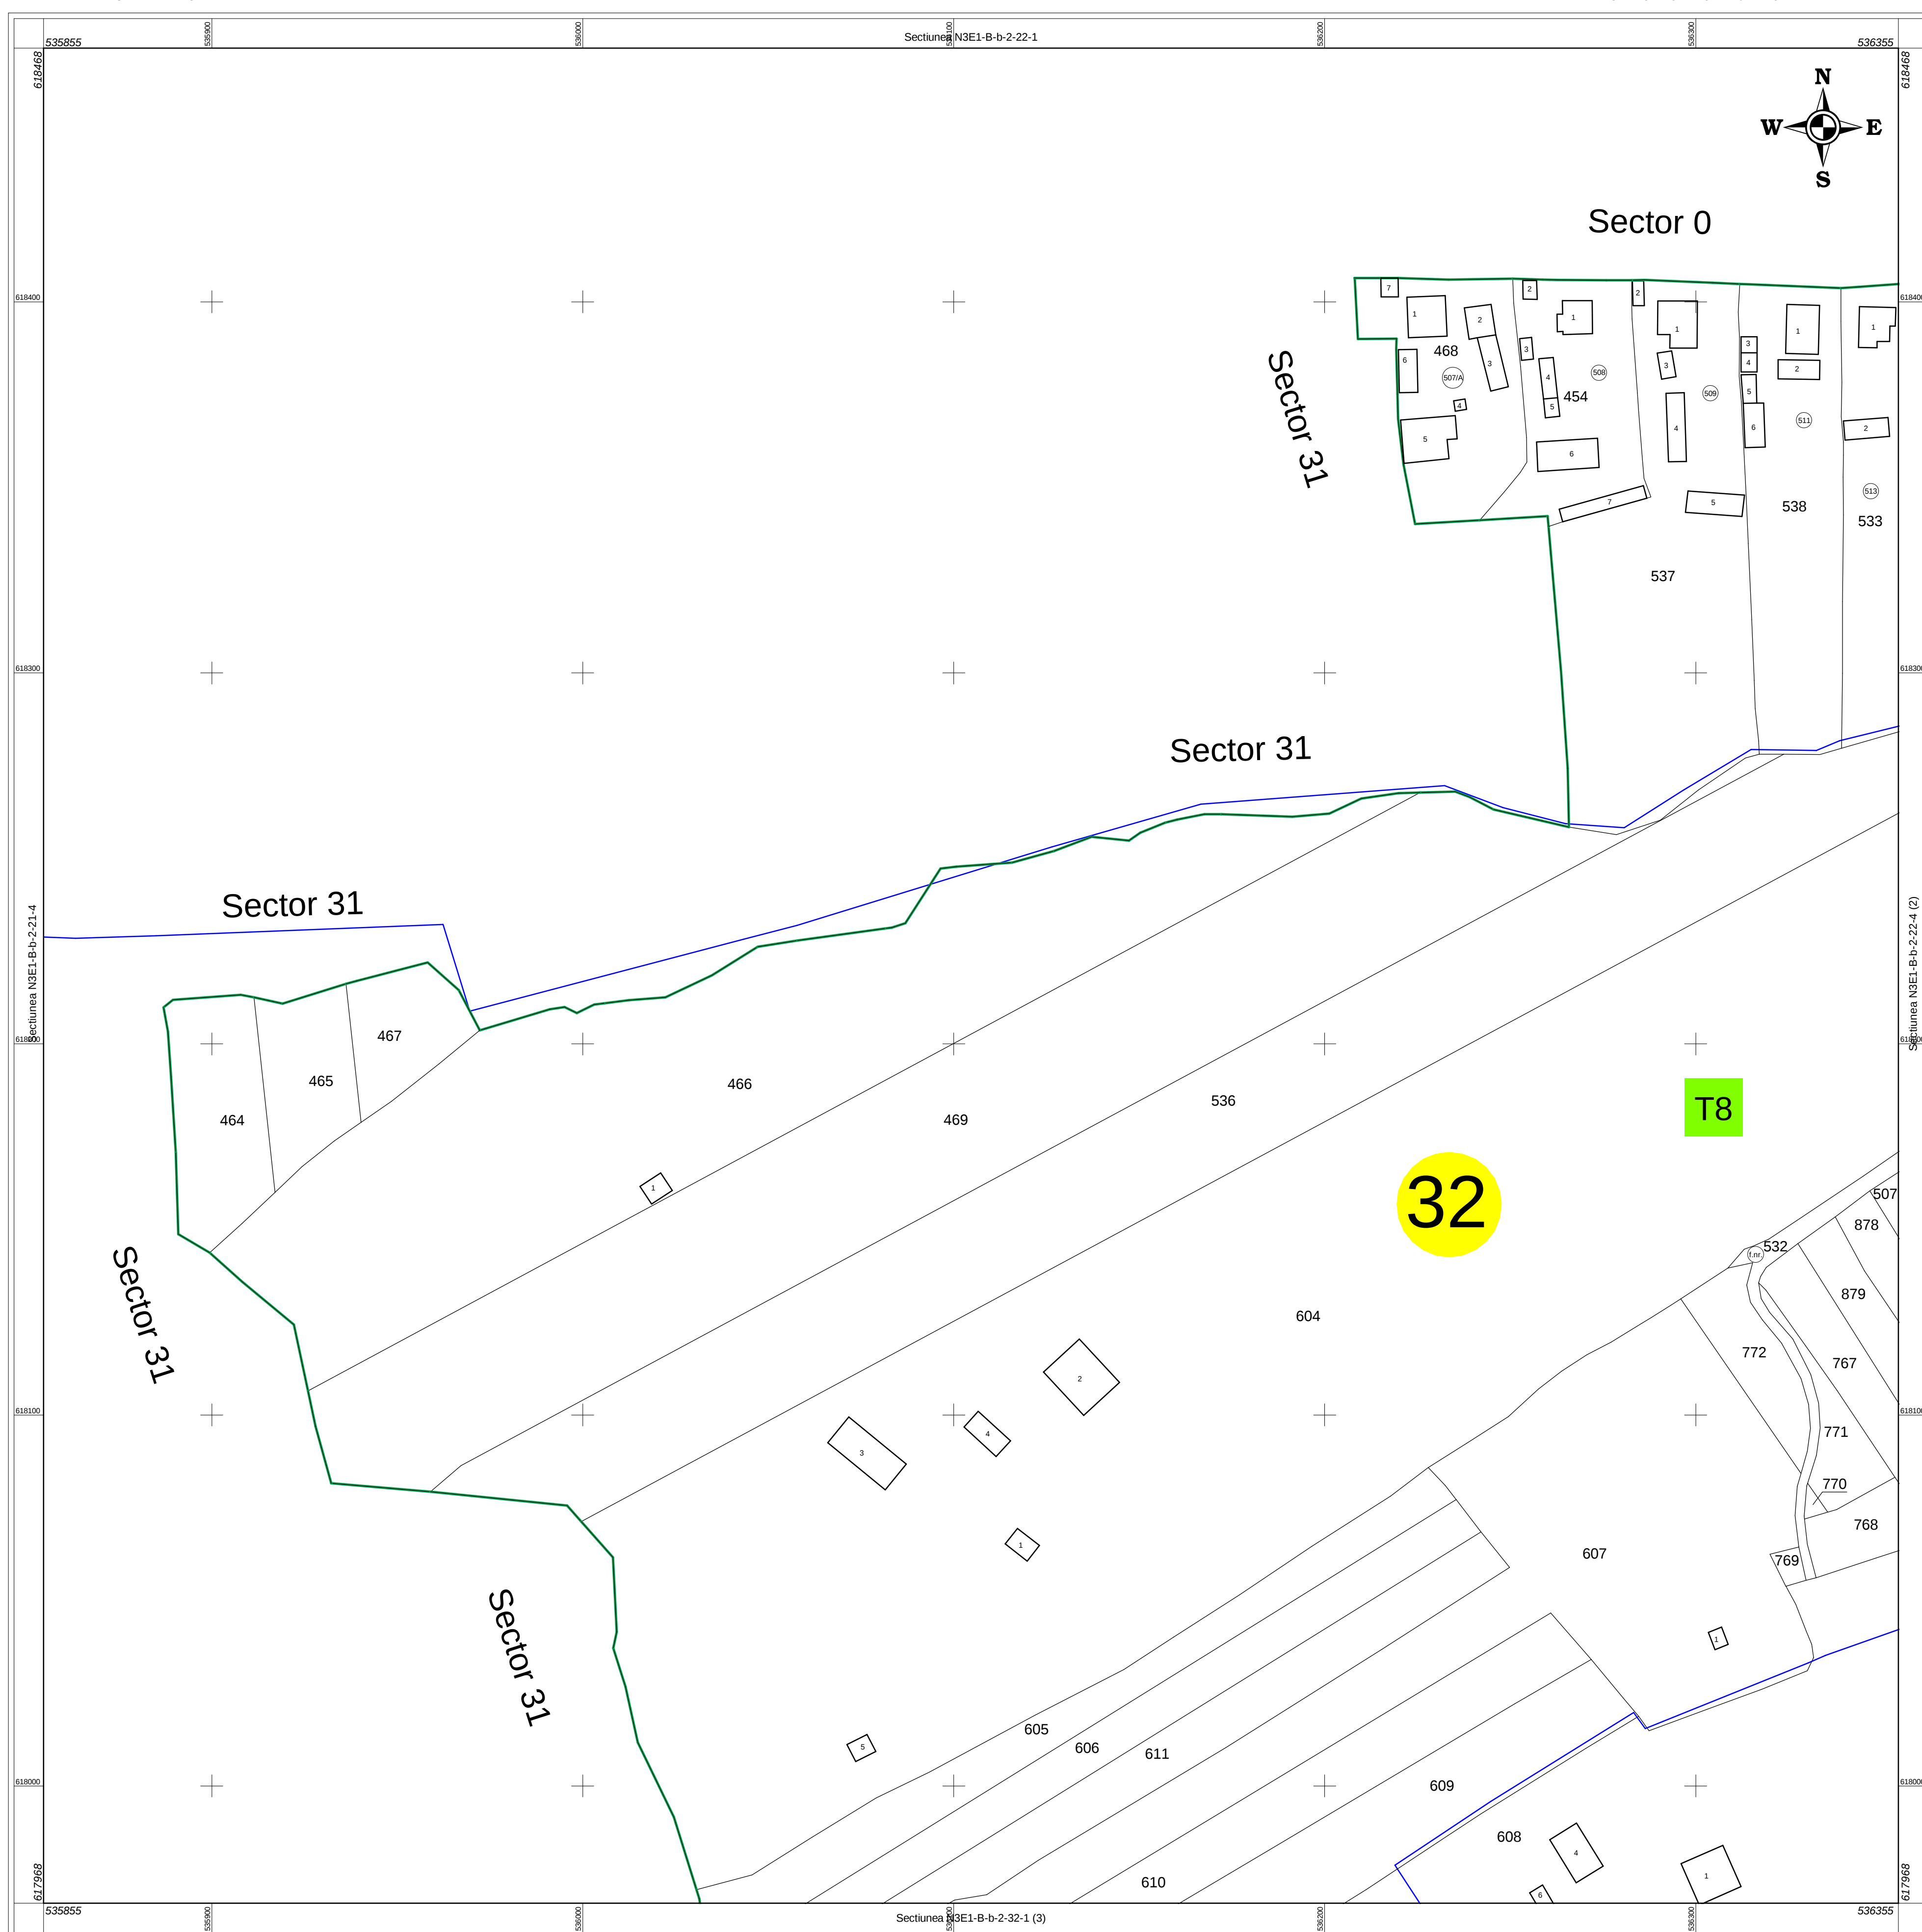


Beneficiar PRIMARIA BILBOR

Scara 1:1000

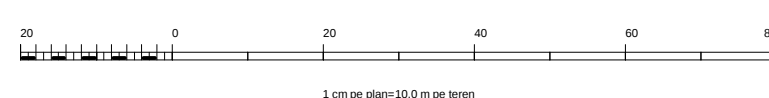

Sistem de proiectie: Stereografic 1970  
Anul aerofotografierii:  
Anul executarii masuratorilor de teren: 2022/2023  
Executat de: S.C. TOPO SERVICE S.A.

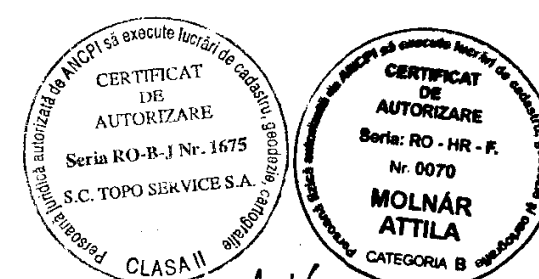

## LEGENDA

- |                                                                                     |                         |                                                                                     |                           |
|-------------------------------------------------------------------------------------|-------------------------|-------------------------------------------------------------------------------------|---------------------------|
|  | Limita UAT              |  | Nr.postal                 |
|  | Limita sector cadastral |  | Imobil                    |
|  | Limita intravilan       |  | 32                        |
|  | Numar sector            |  | Identificator imobil      |
|  | Numar tarla             |  | Constructie               |
|                                                                                     |                         |  | 1                         |
|                                                                                     |                         |                                                                                     | Identificator constructie |

