



PLAN CADASTRAL
 UAT Grindu, judetul Ialomita
 Sectoare cadastrale nr.: 8,14,15,16,17,18,19
 Scara 1:1000
 Sistem de proiectie STEREO 70
 Plansa 11/11

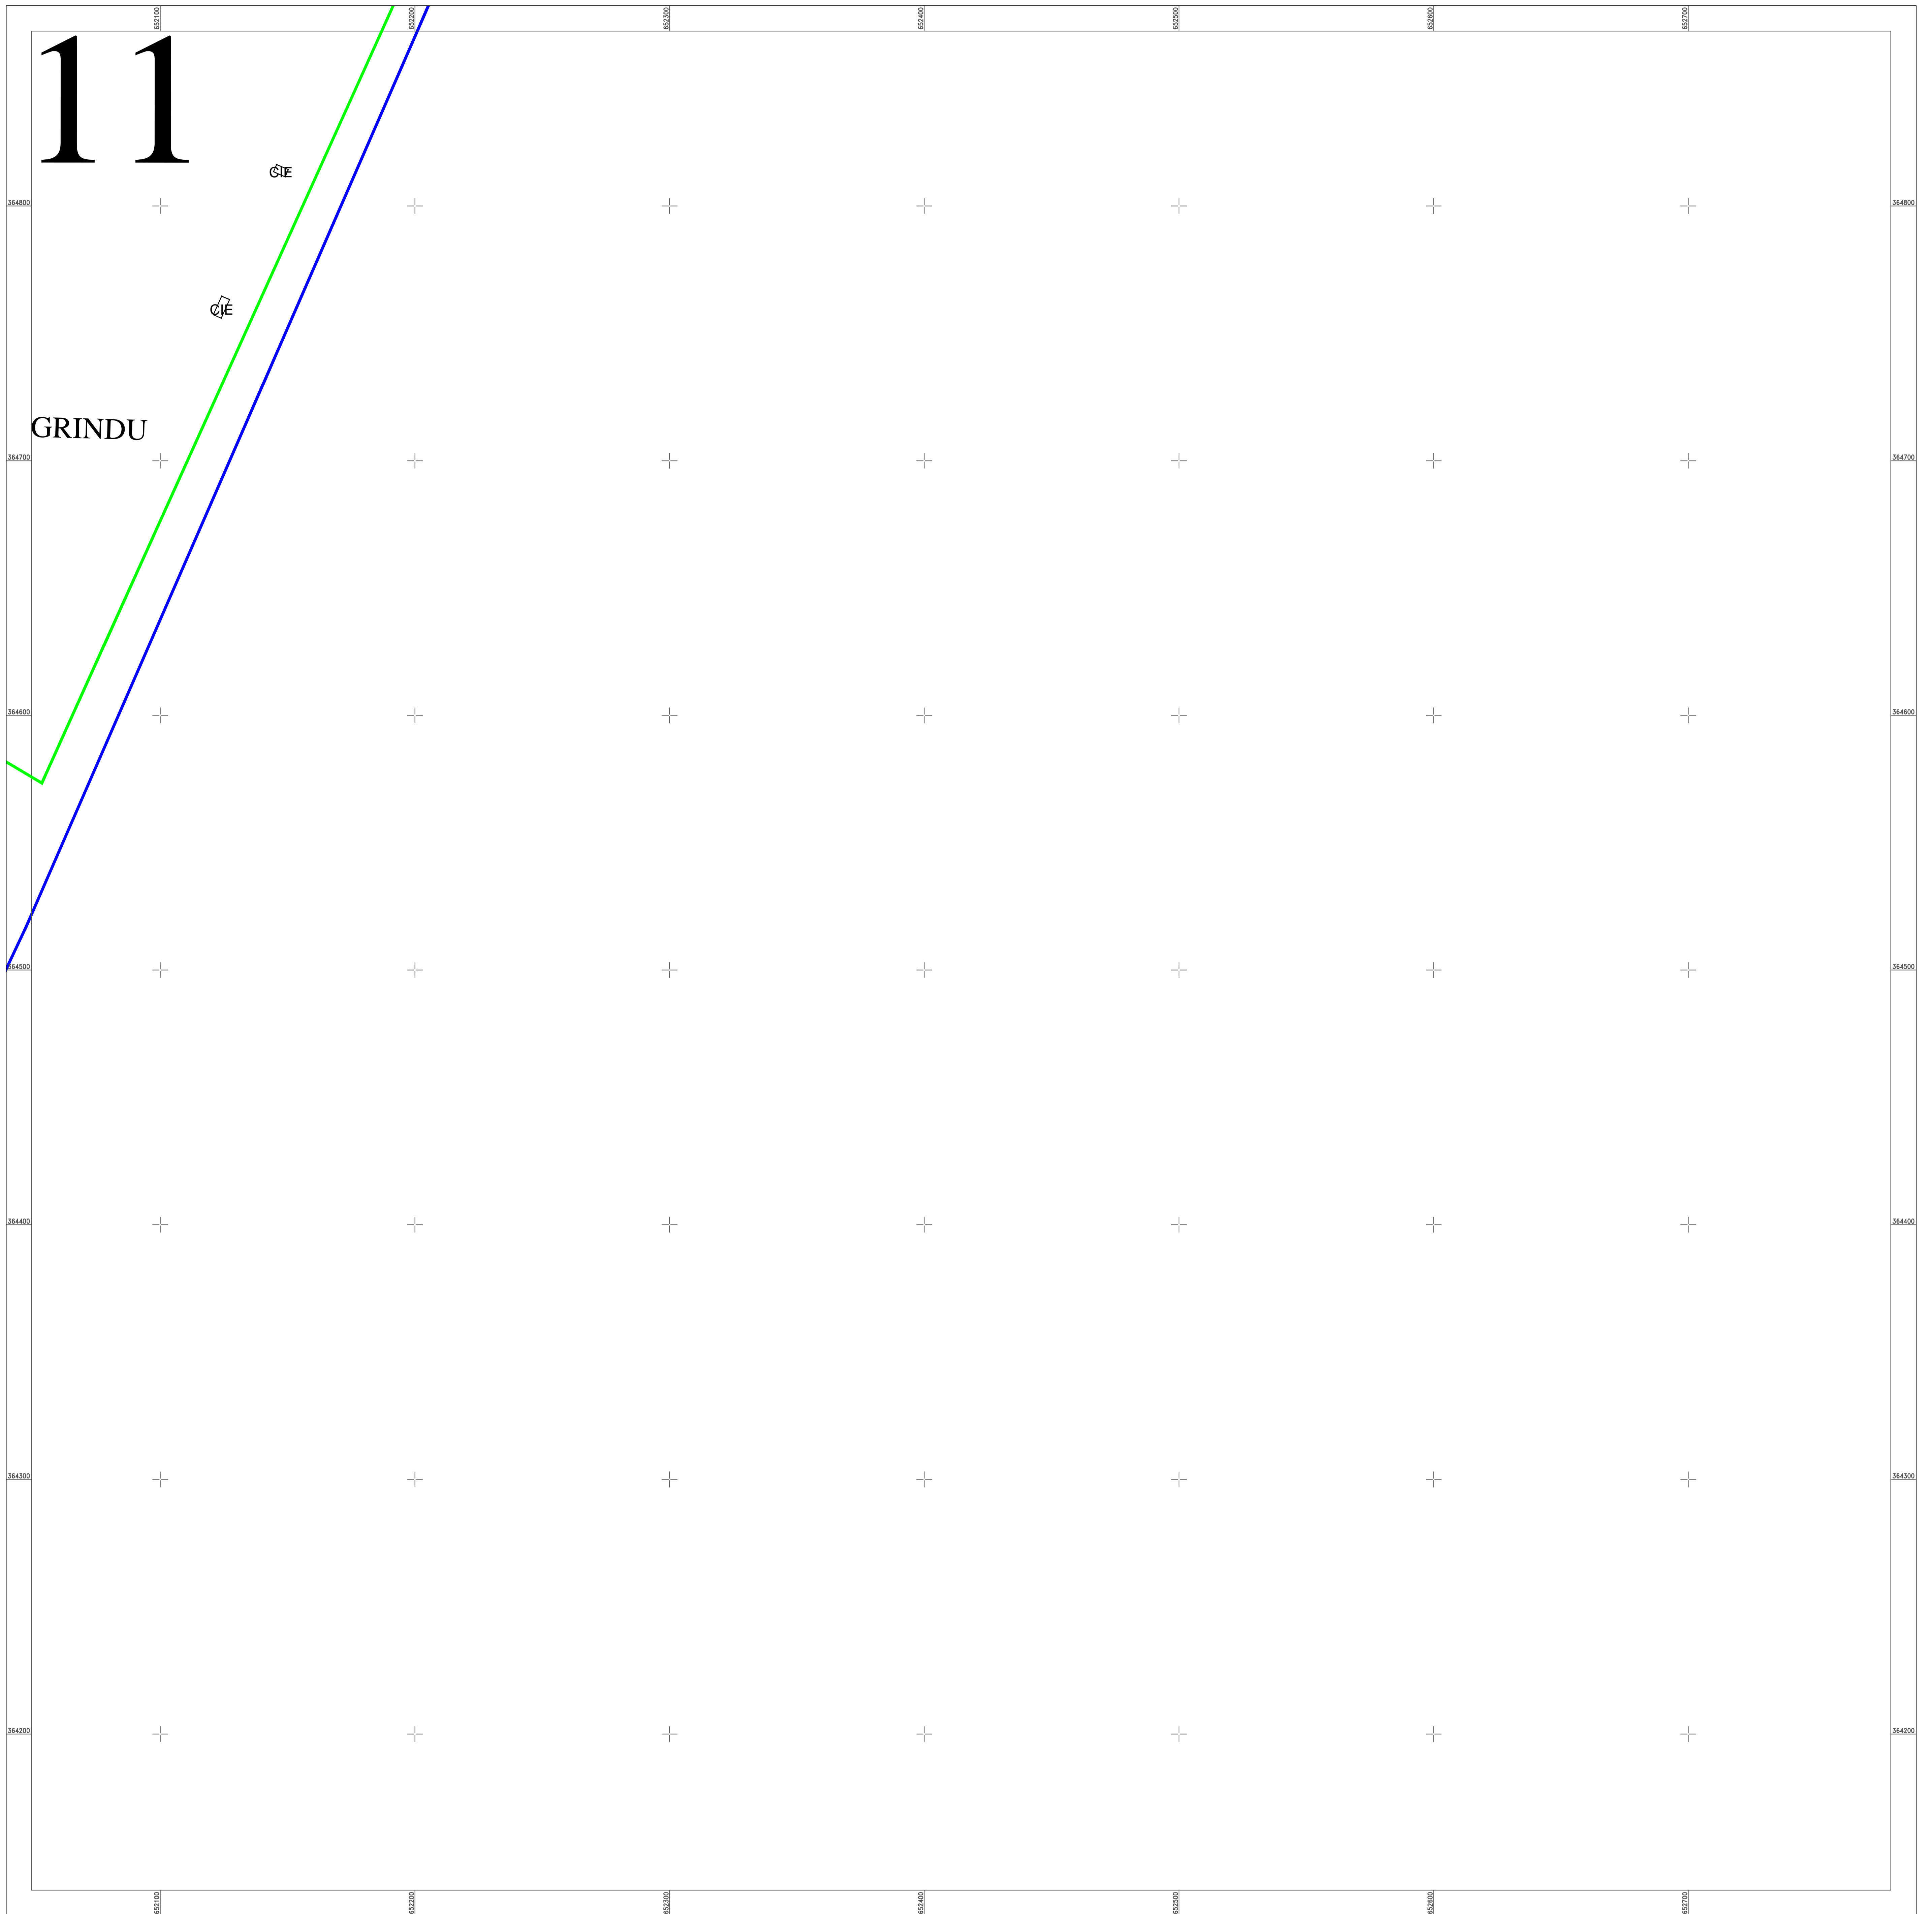

Schita dispunerii planselor

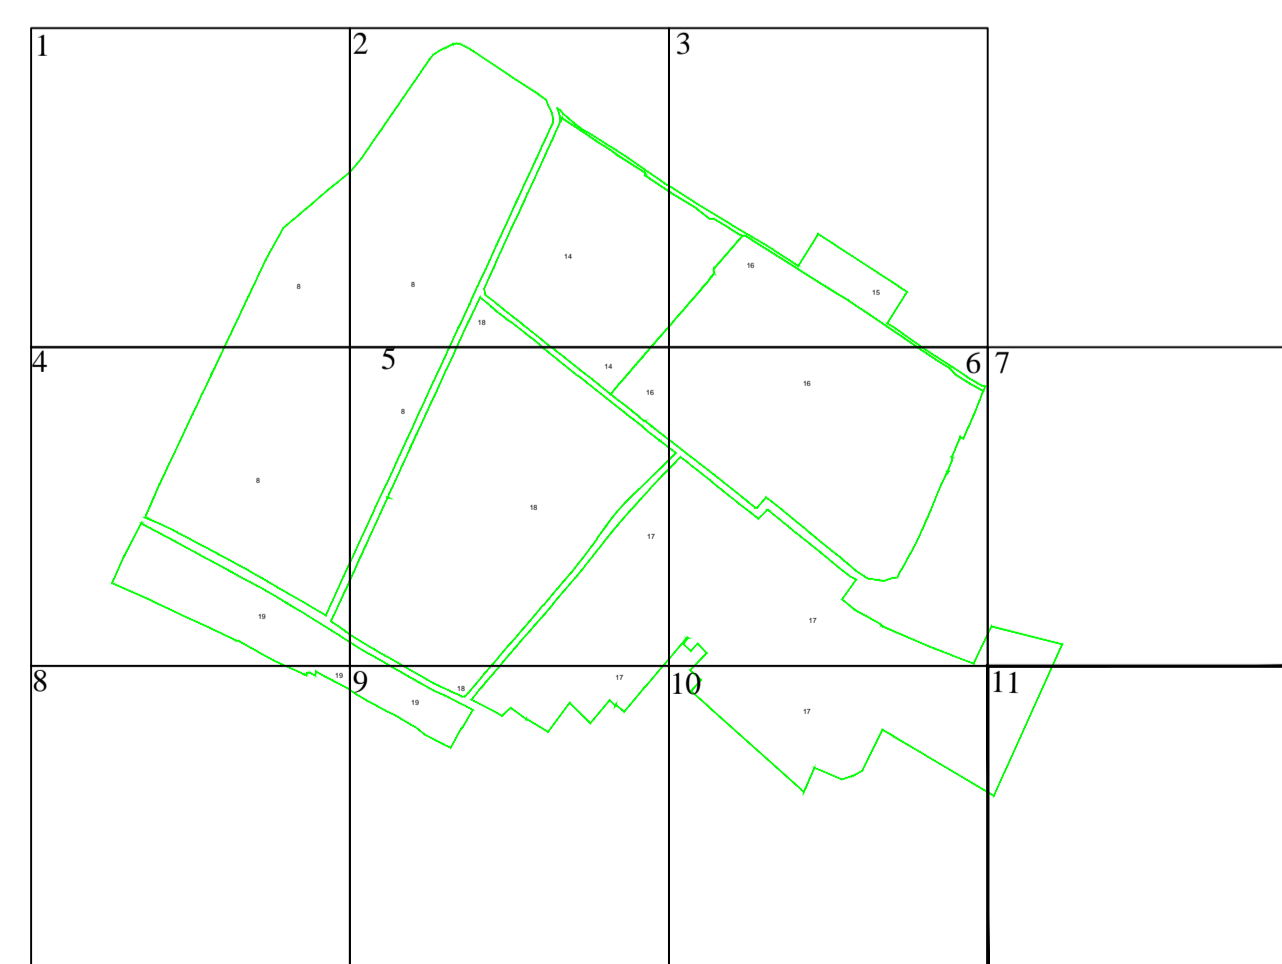

LEGENDĂ

8	Numar sector cadastral
IALOMITA	Judet
GRINDU	UAT
UAT GRINDU	Localitati
PLAN CADASTRAL	Titlu
Setor cadastral nr. 8	Subtitluri, Sector cadastral
1:1000	Scara
3875	ID

	Limita de judet
	Limita UAT
	Limita sectoarelor cadastrale
	Limita intravilan
	Limita imobil
	Limita constructiilor cu caracter permanent



Documente spre publicare

ANCP

**Servicii de înregistrare sistematică în
Sistemul Integrat de Cadastru și Carte
Funciara a imobilelor situate în UAT
Grindu, jud. Ialomita**

S.C. ACADASTRU ONLINE CONSULT S.R.L.

Data
Februarie 2024