



PLAN CADASTRAL
 UAT Grindu, judetul Ialomita
 Sectoare cadastrale nr.: 8,14,15,16,17,18,19
 Scara 1:1000
 Sistem de proiectie STEREO 70
 Plansa 4/11

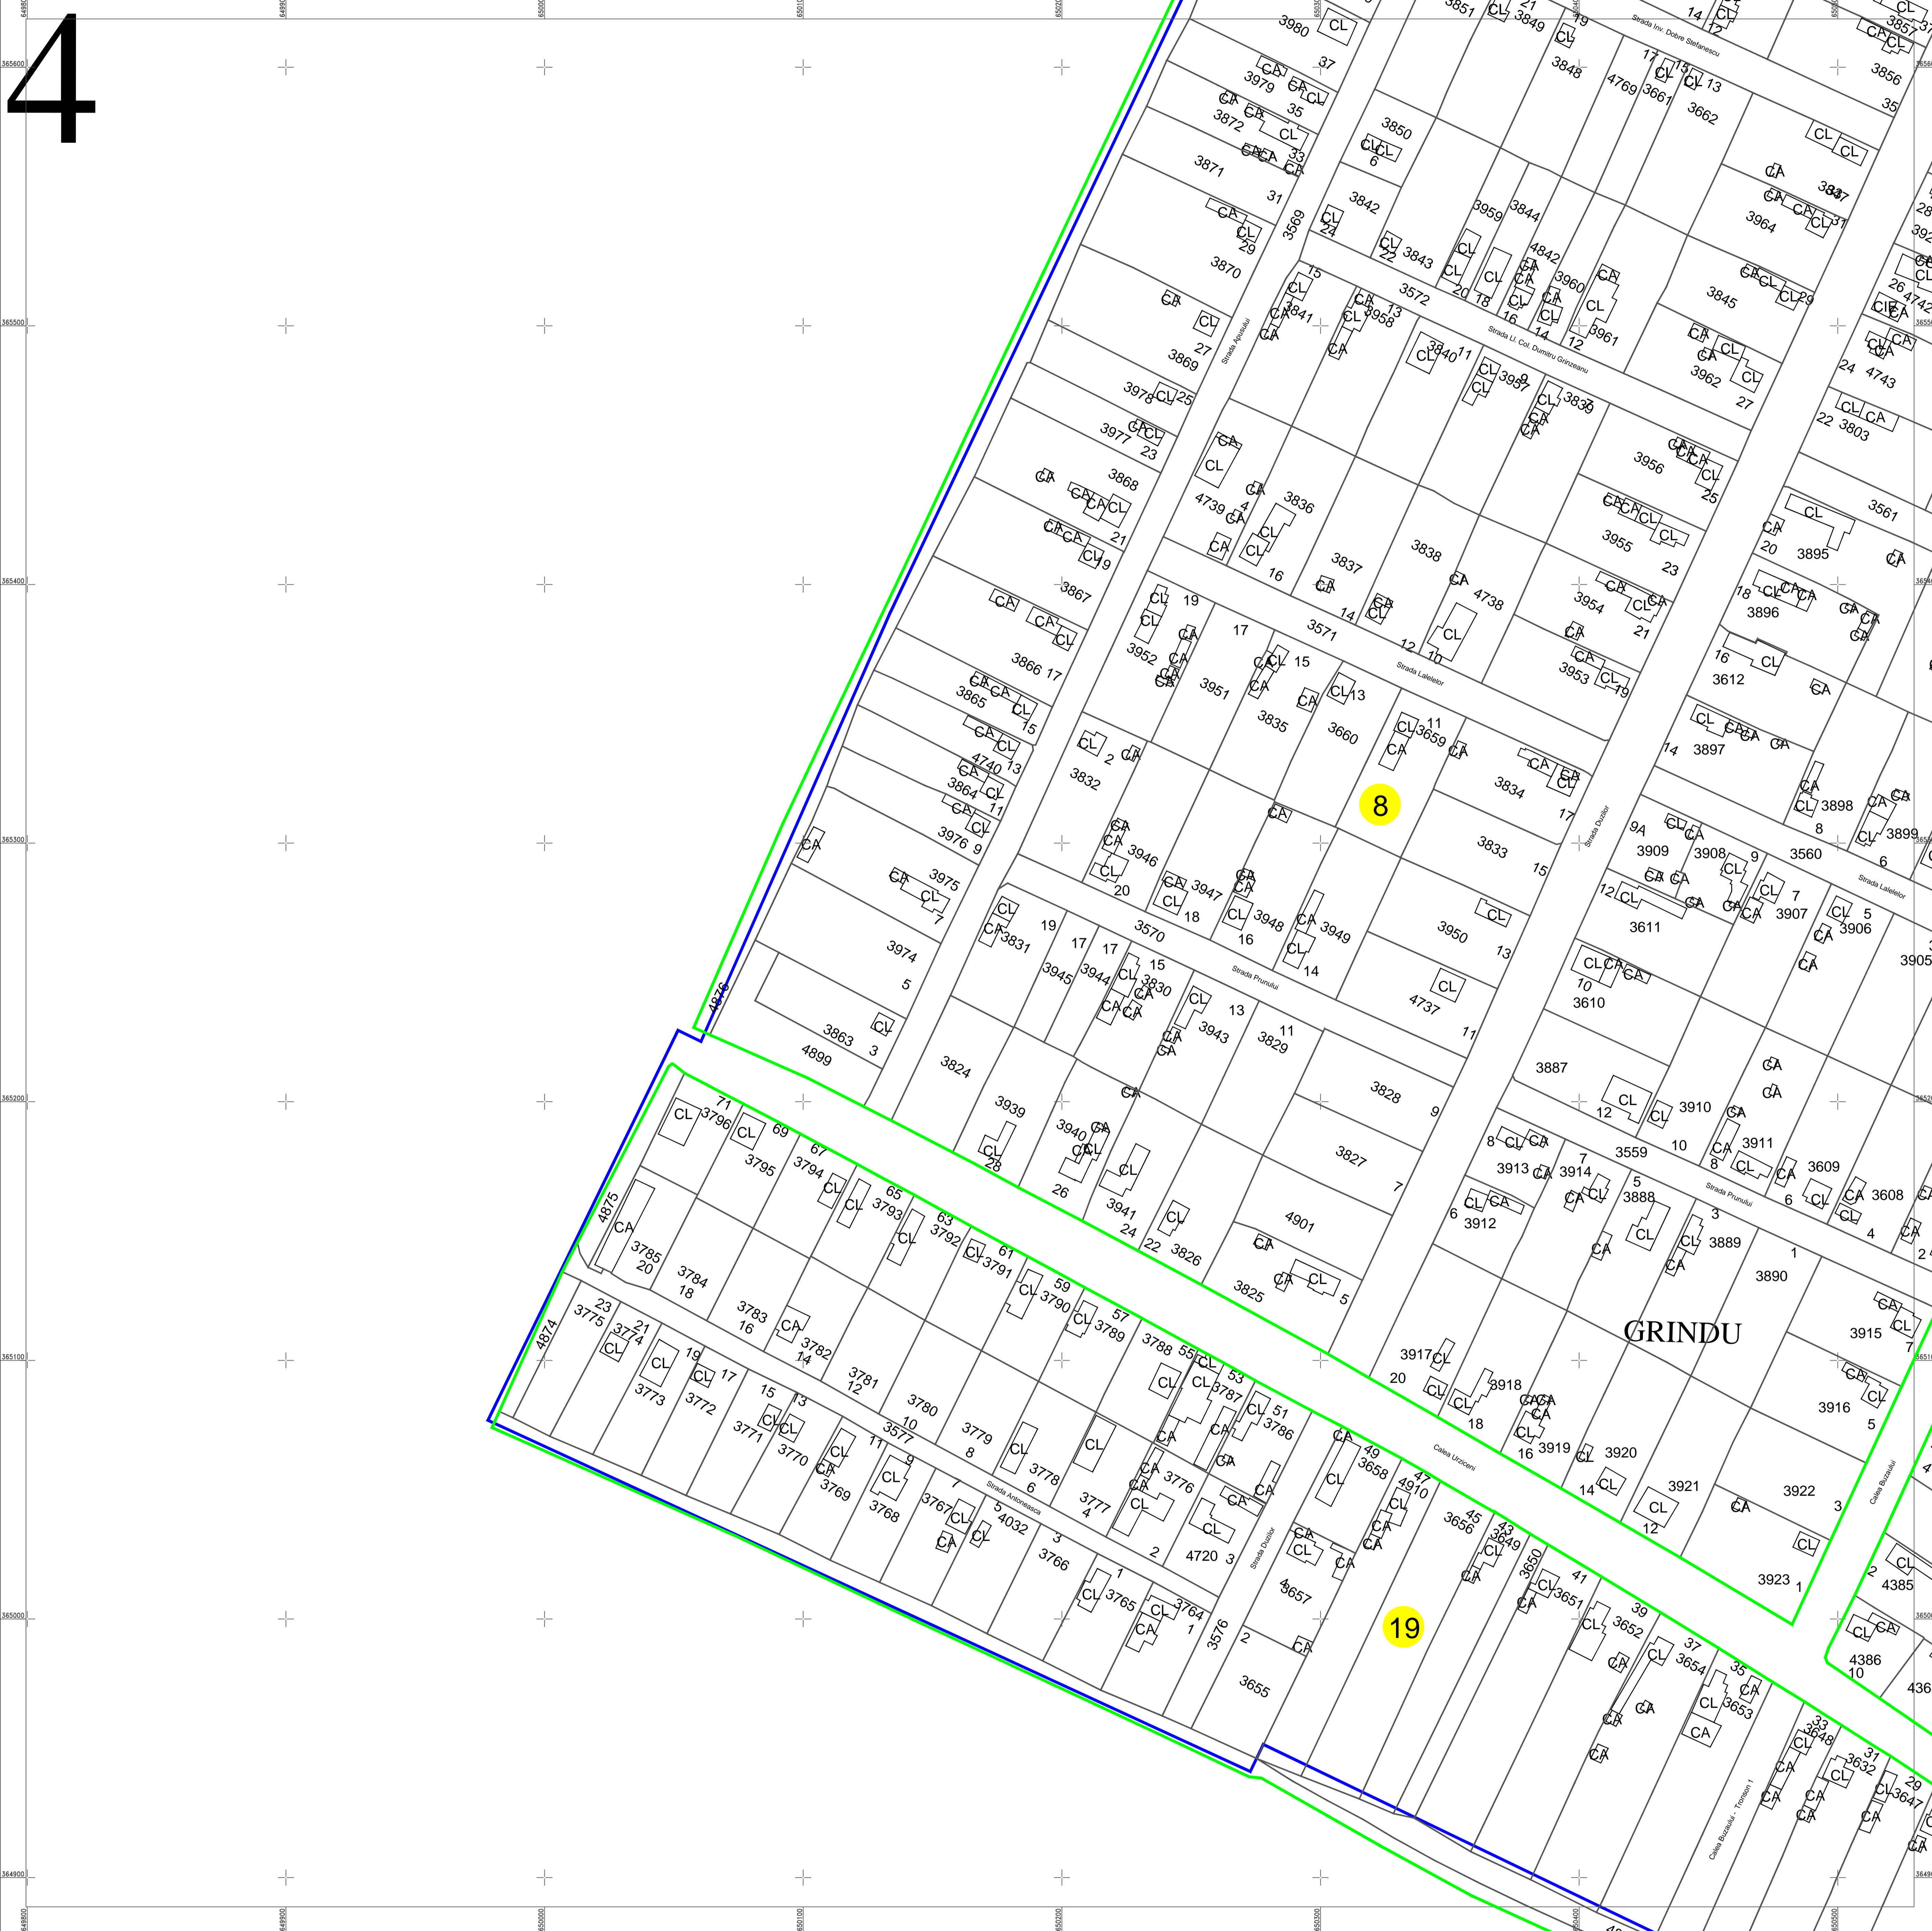

Schita dispunerii planselor

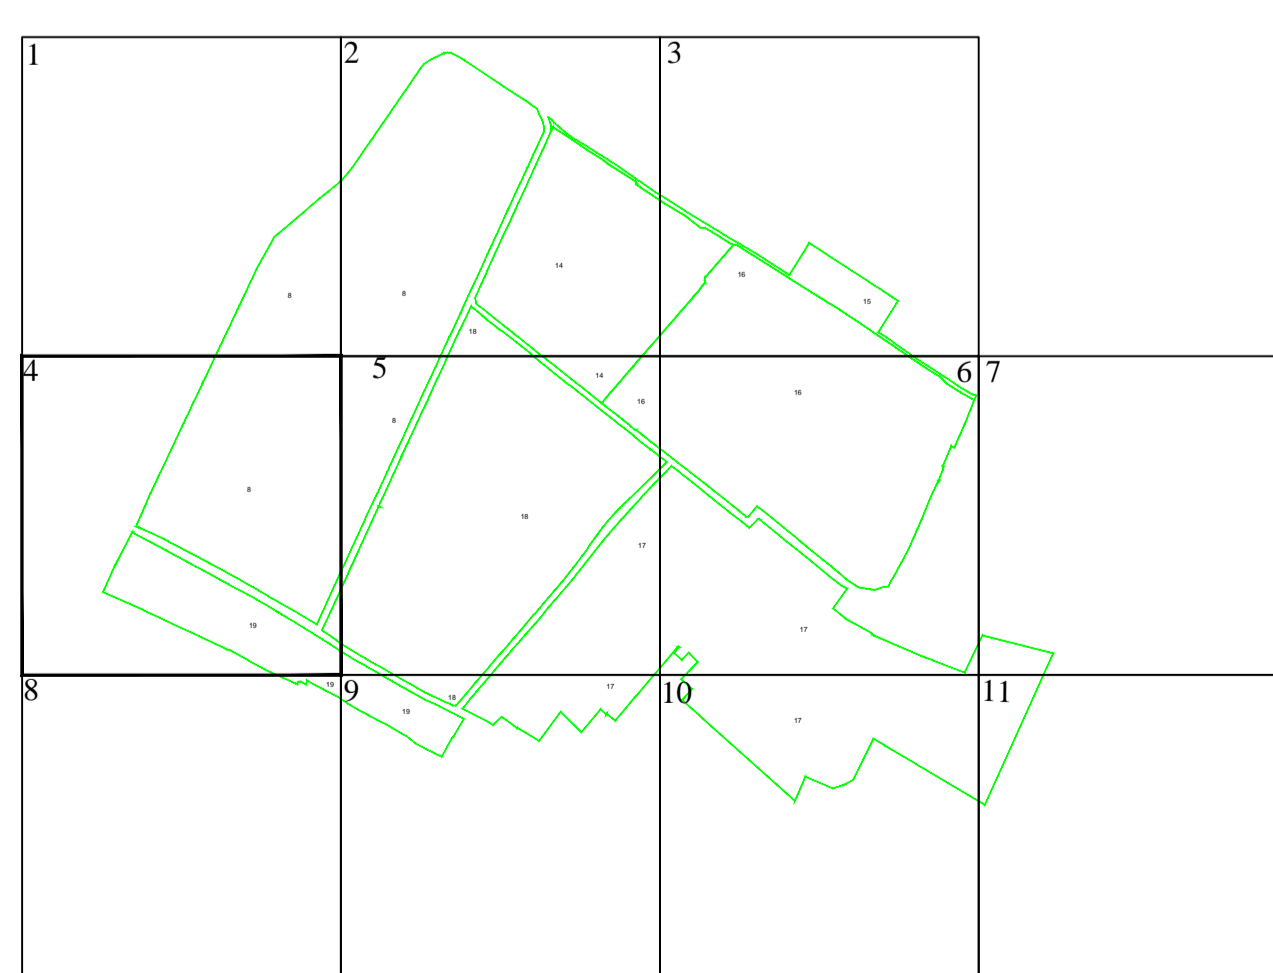

Documente spre publicare

LEGENDĂ

8	Numar sector cadastral
IALOMITA	Judet
GRINDU	UAT
UAT GRINDU	Localitati
PLAN CADASTRAL	Titlu
Setor cadastral nr. 8	Subtitluri, Sector cadastral
1:1000	Scara
3875	ID

	Limita de judet
	Limita UAT
	Limita sectoarelor cadastrale
	Limita intravilan
	Limita imobil
	Limita constructiilor cu caracter permanent

ANCPI

Servicii de inregistrare sistematică in Sistemul Integrat de Cadastru si Carte Funciară a imobilelor situate in UAT Grindu, jud. Ialomita

S.C. ACADASTRU ONLINE CONSULT S.R.L.

Data
 Februarie 2024