



PLAN CADASTRAL
JUDEȚUL ILFOV - UAT Balotesti
Sectorul Cadastral Nr. 24
Scara 1:2000
Sistem de proiectie STEREO 70
Planșa Nr. 1/2

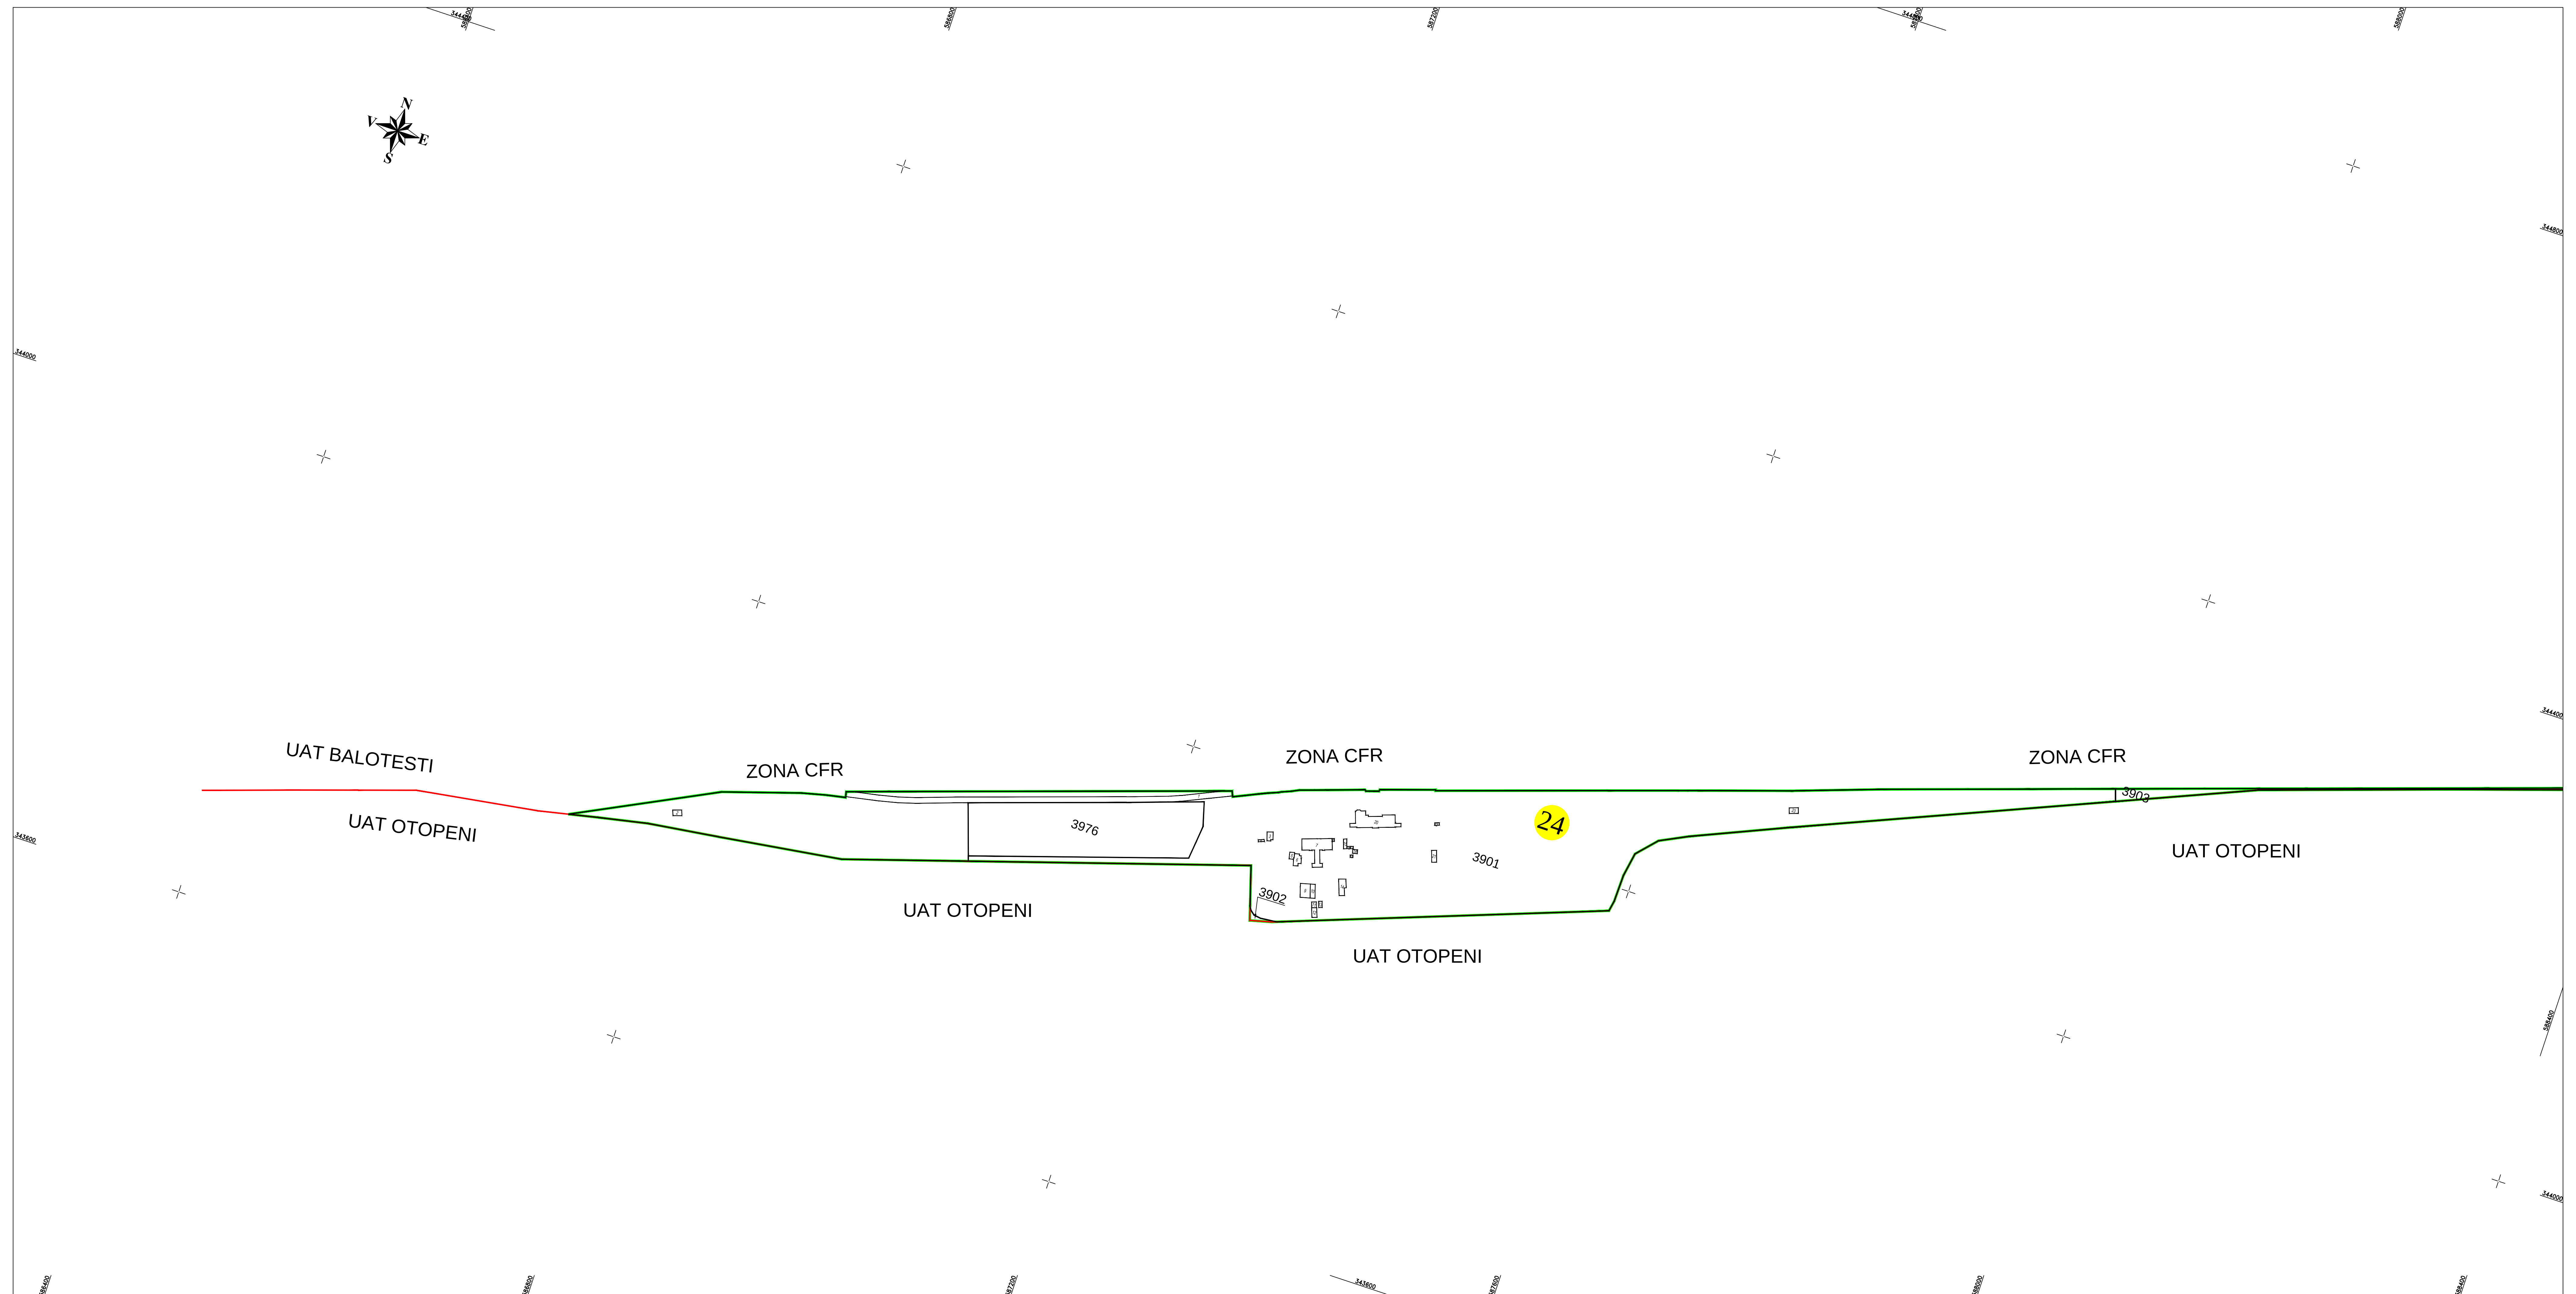

LEGENDA

	Limita UAT
	Limita Sector Cadastral
	Limita imobil
	Limita constructie
1	Numar constructie
24	Numar Sector Cadastral
3902	ID imobil

Disponerea planșelor:

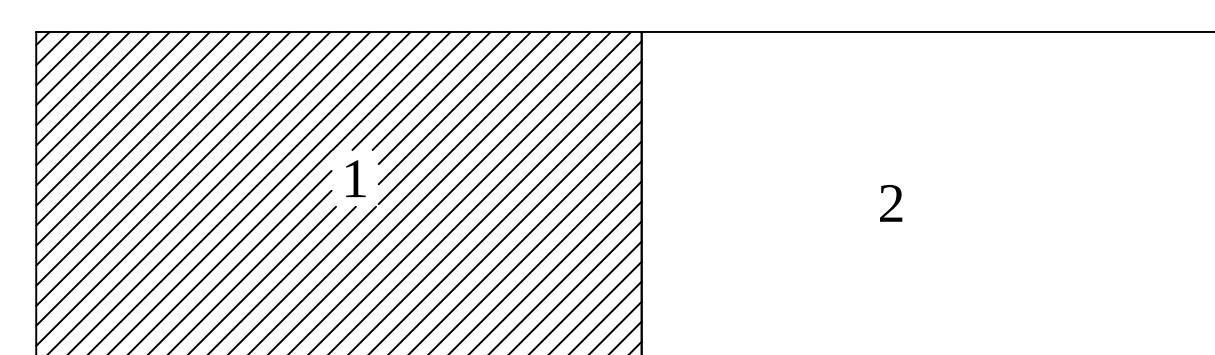

Scara = 1:2000
1 cm pe plan = 20 m pe teren



Documentele tehnice ale cadastrului spre publicare

Proiectat	sing. Straz Gicu	Beneficiar:	UAT BALOTESTI	PNCCF: Servicii de inregistrare sistematica in Sistemul Integrat de Cadastru si Carte Funciara a imobilelor situate in UAT BALOTESTI din judetul ILFOV	Piansa Nr: 1
Misurat	sing. Straz Gicu				
Calculat	sing. Straz Gicu				
Editat	sing. Straz Gicu				
Aprobat	sing. Straz Gicu				
		Scara 1:2000 Data APRILIE 2025			