

# PLAN CADASTRAL





UAT: Bârsana, judetul: MARAMURES, Sector cadastral 12, planşa 2

Scara 1:1000

Sistem de proiectie: stereografic 1970

Spre Publicare

Disponerea planşelor

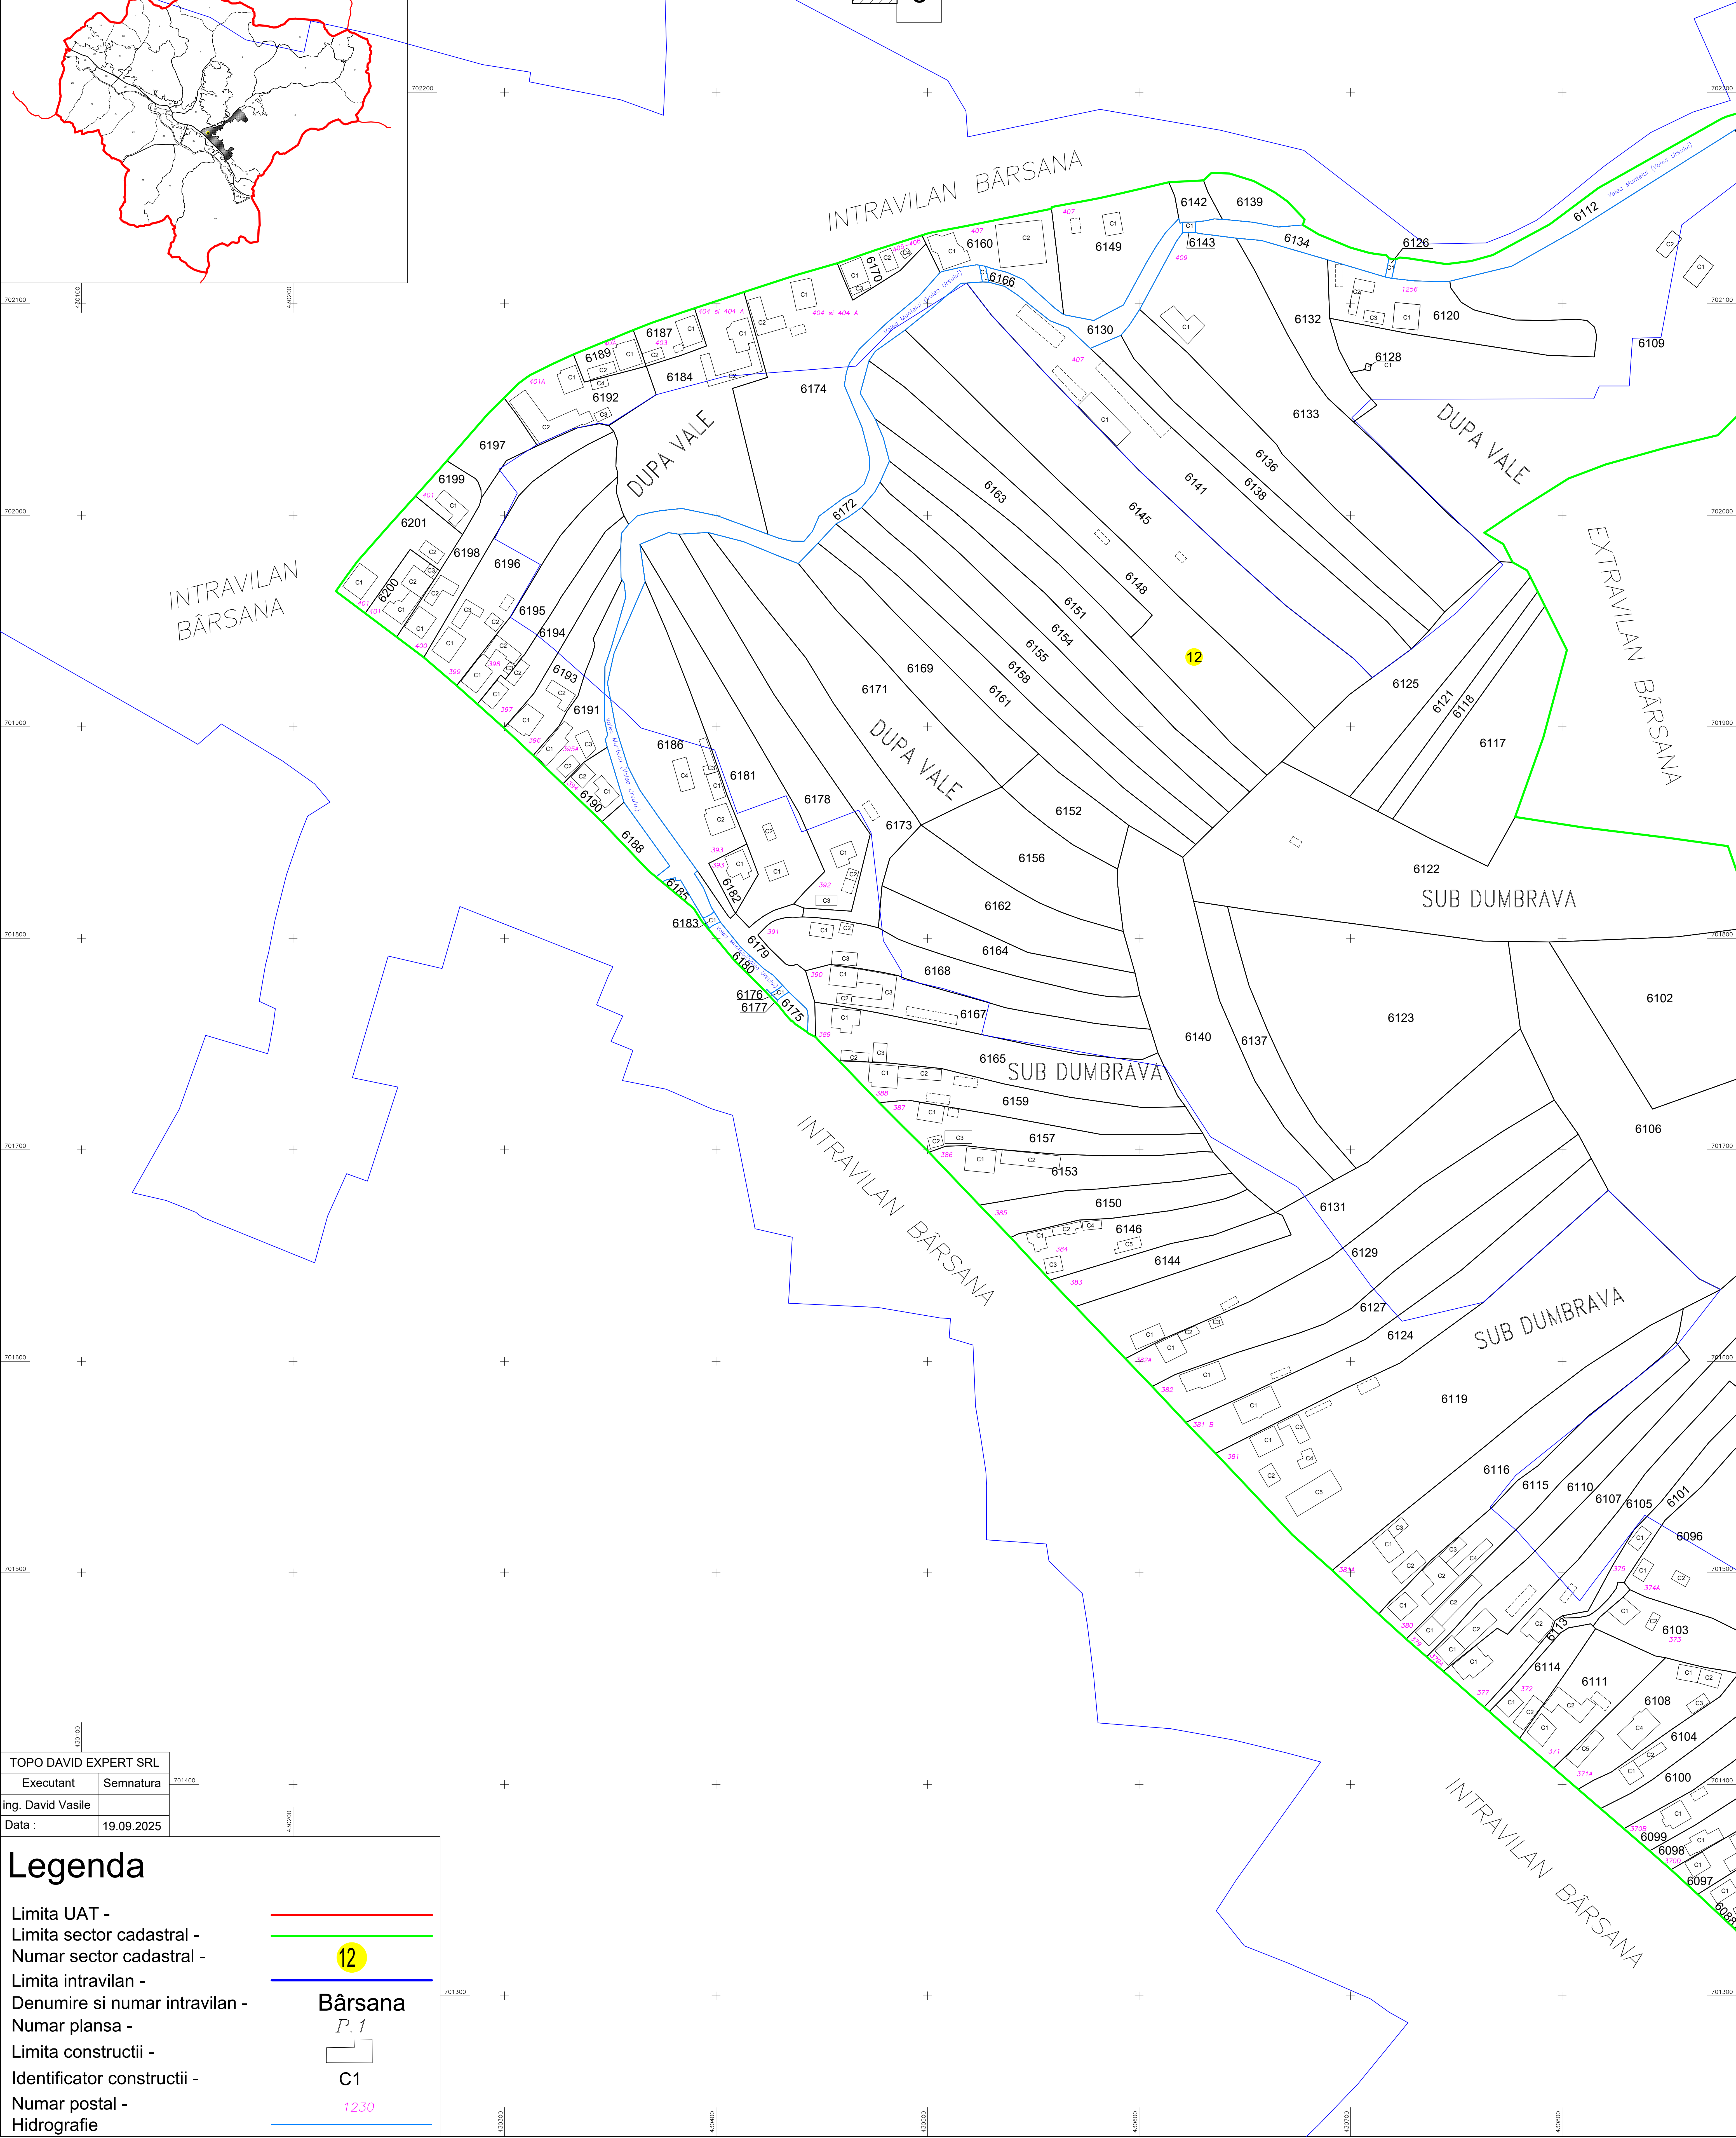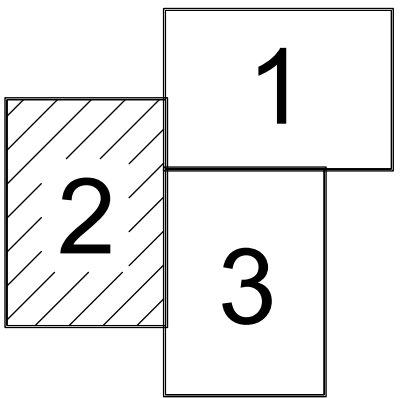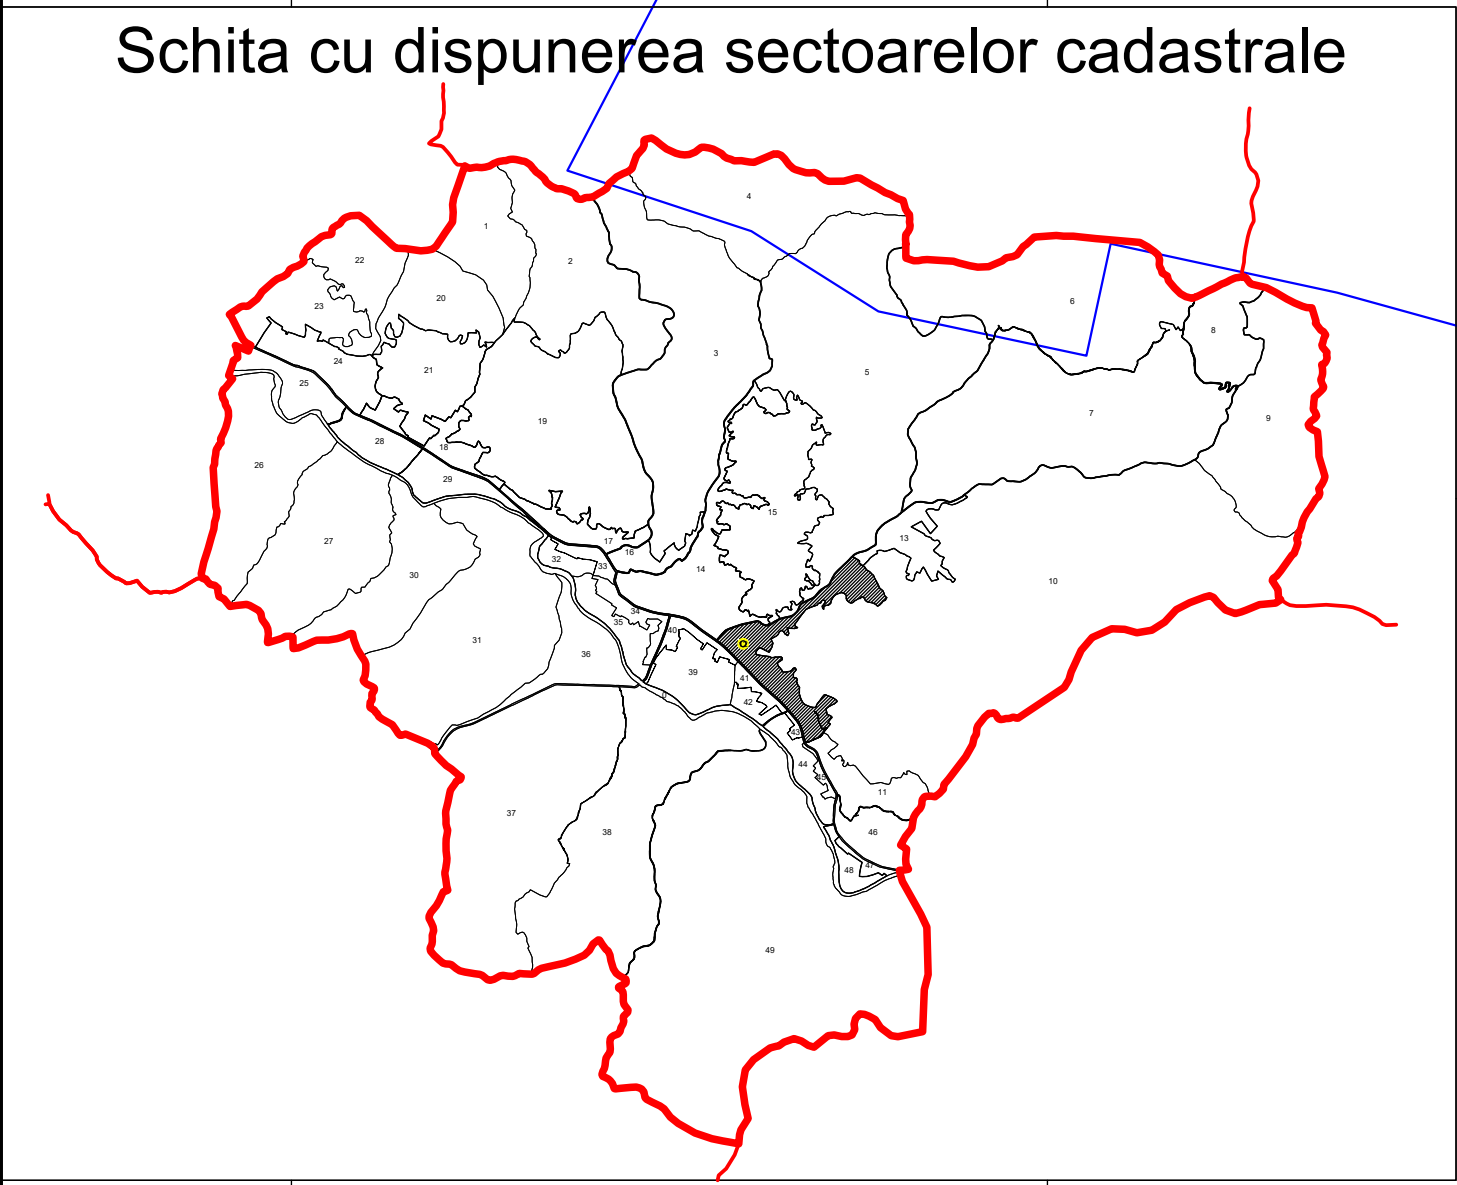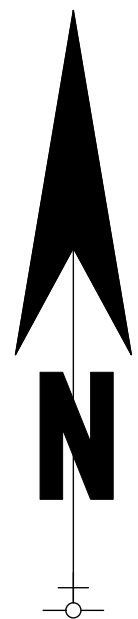

|                       |            |
|-----------------------|------------|
| TOPO DAVID EXPERT SRL |            |
| Executant             | Semnatura  |
| ing. David Vasile     |            |
| Data :                | 19.09.2025 |

## Legenda

|                                |  |
|--------------------------------|--|
| Limita UAT -                   |  |
| Limita sector cadastral -      |  |
| Numar sector cadastral -       |  |
| Limita intravilan -            |  |
| Denumire si numar intravilan - |  |
| Numar plansa -                 |  |
| Limita constructii -           |  |
| Identificator constructii -    |  |
| Numar postal -                 |  |
| Hidrografie                    |  |