



PLAN CADASTRAL
UAT PATULELE
JUDEȚUL MEHEDINTI
Sector 19
Plansa 2
Scara 1: 2000
Sistem de proiectie Stereografic 1970


Plansa 2

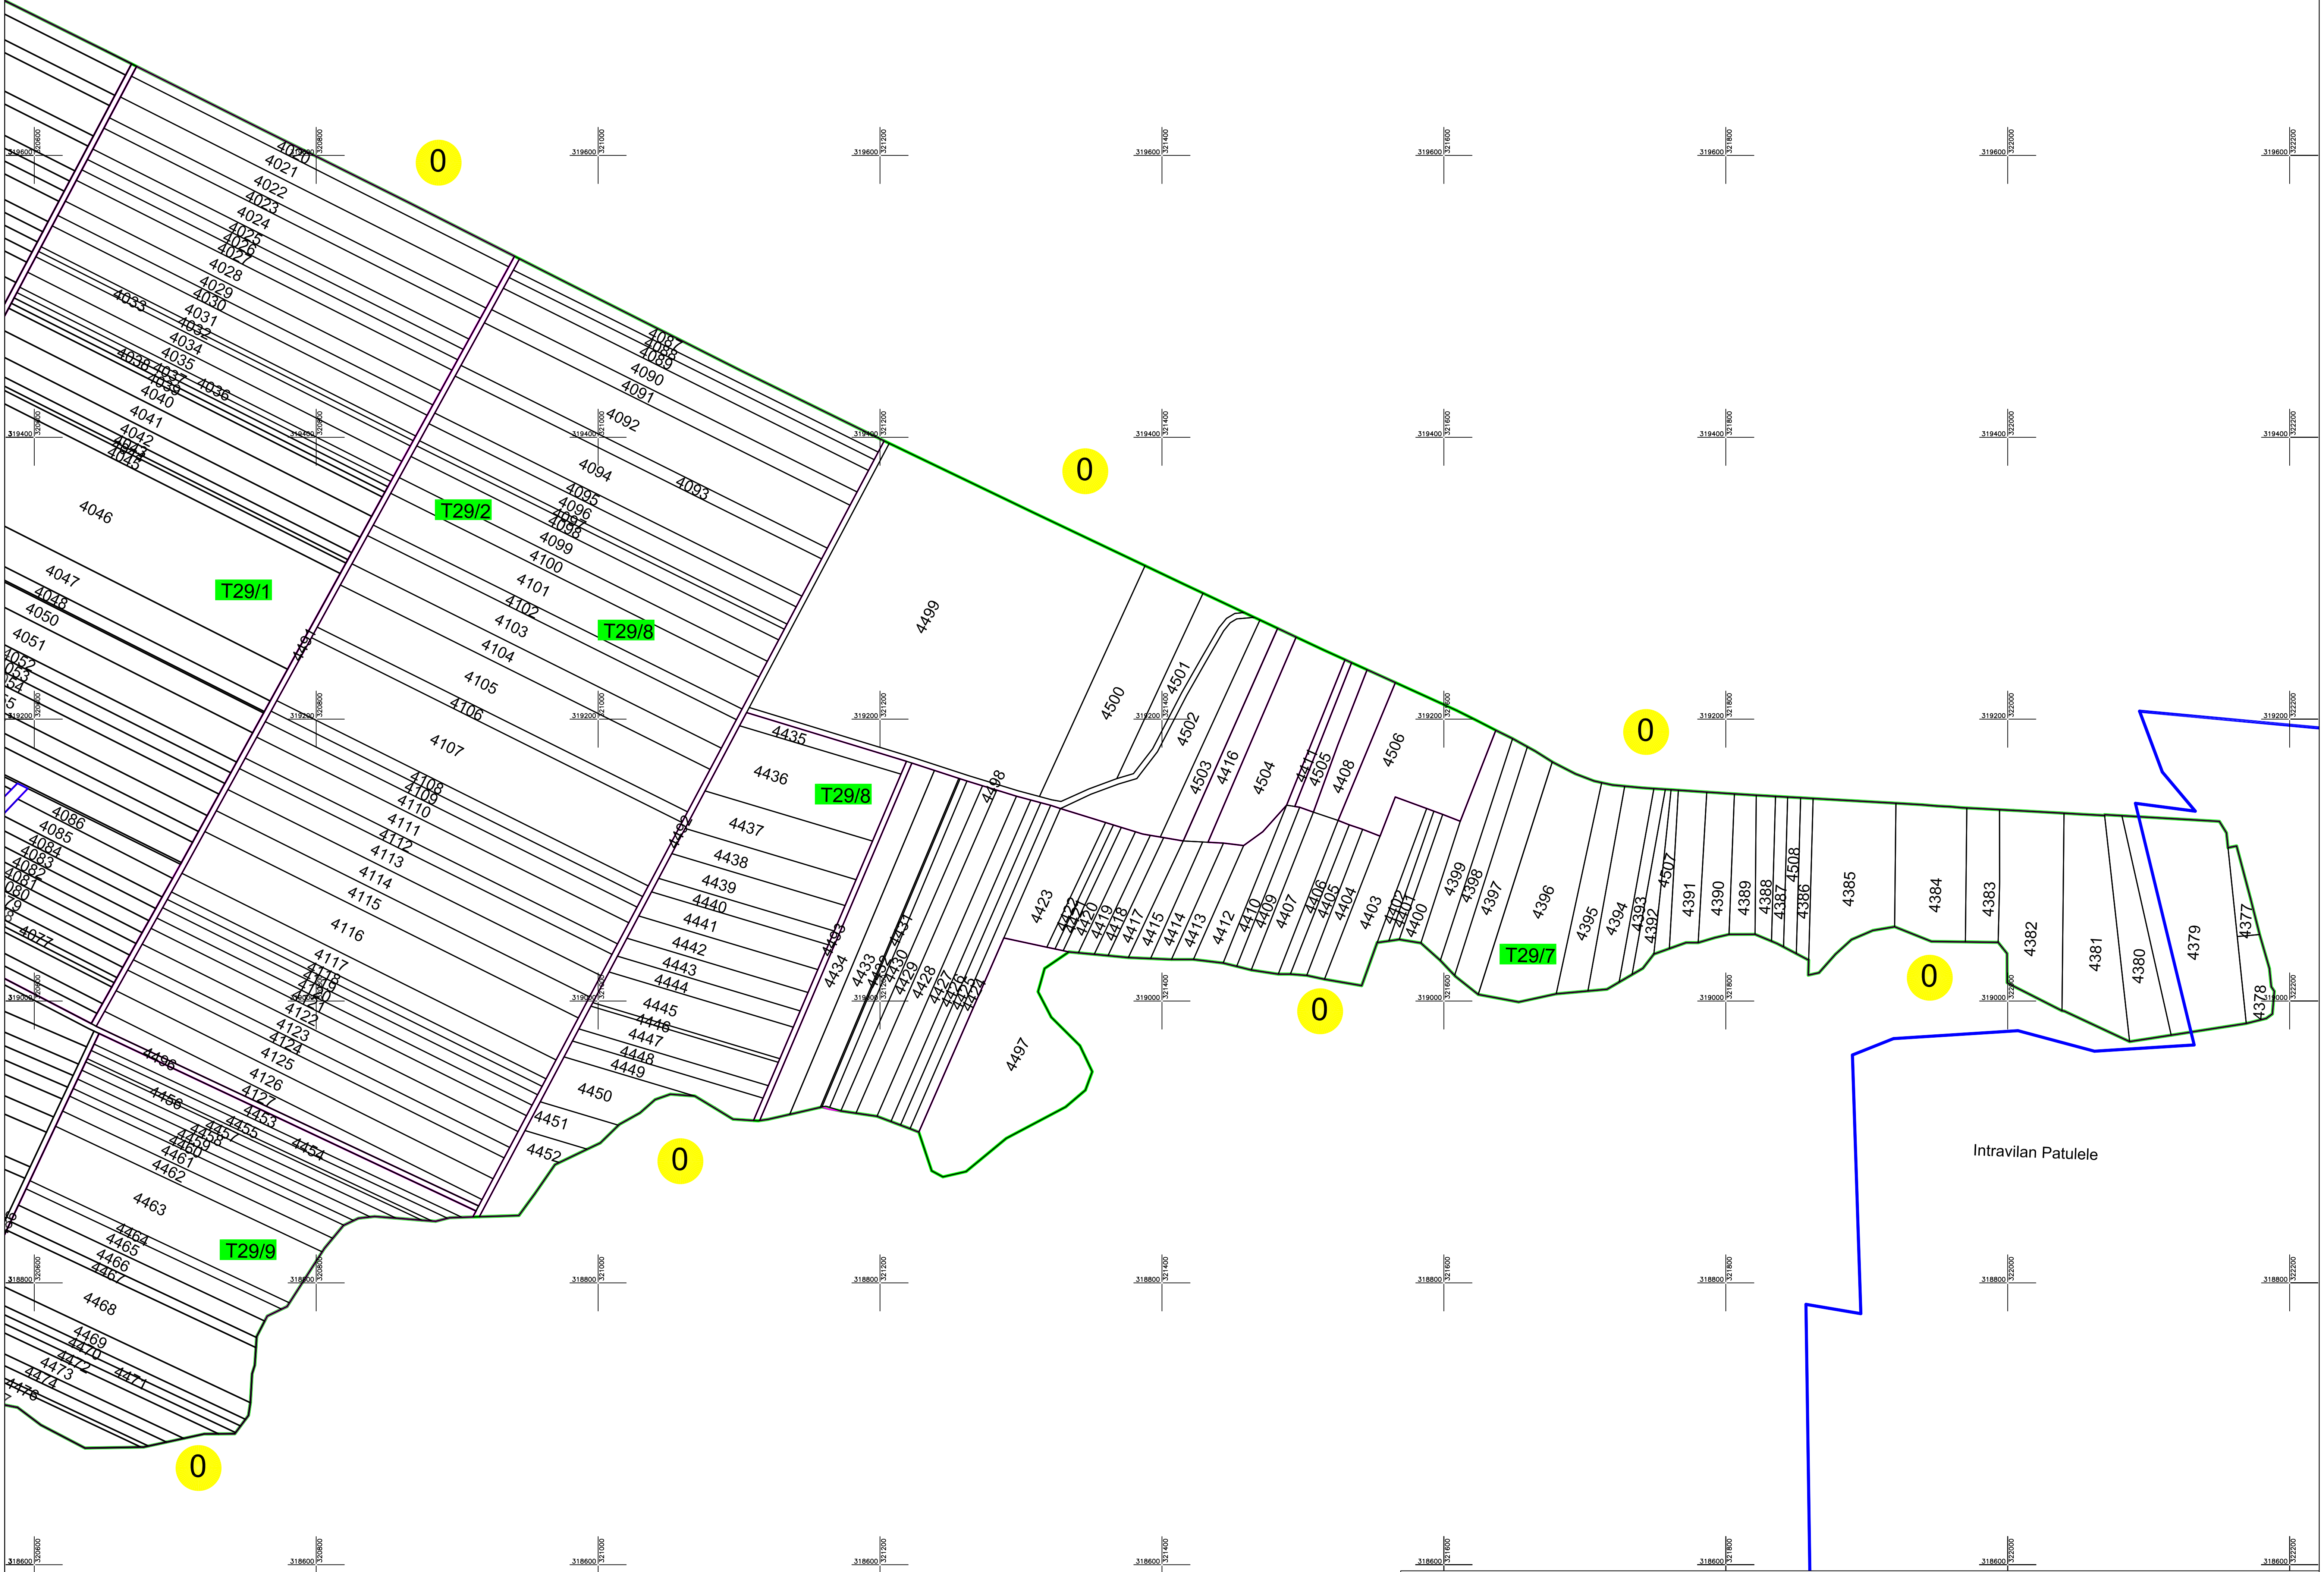

SCHITA CU DISPUNEREA SECTOARELOR CADASTRALE

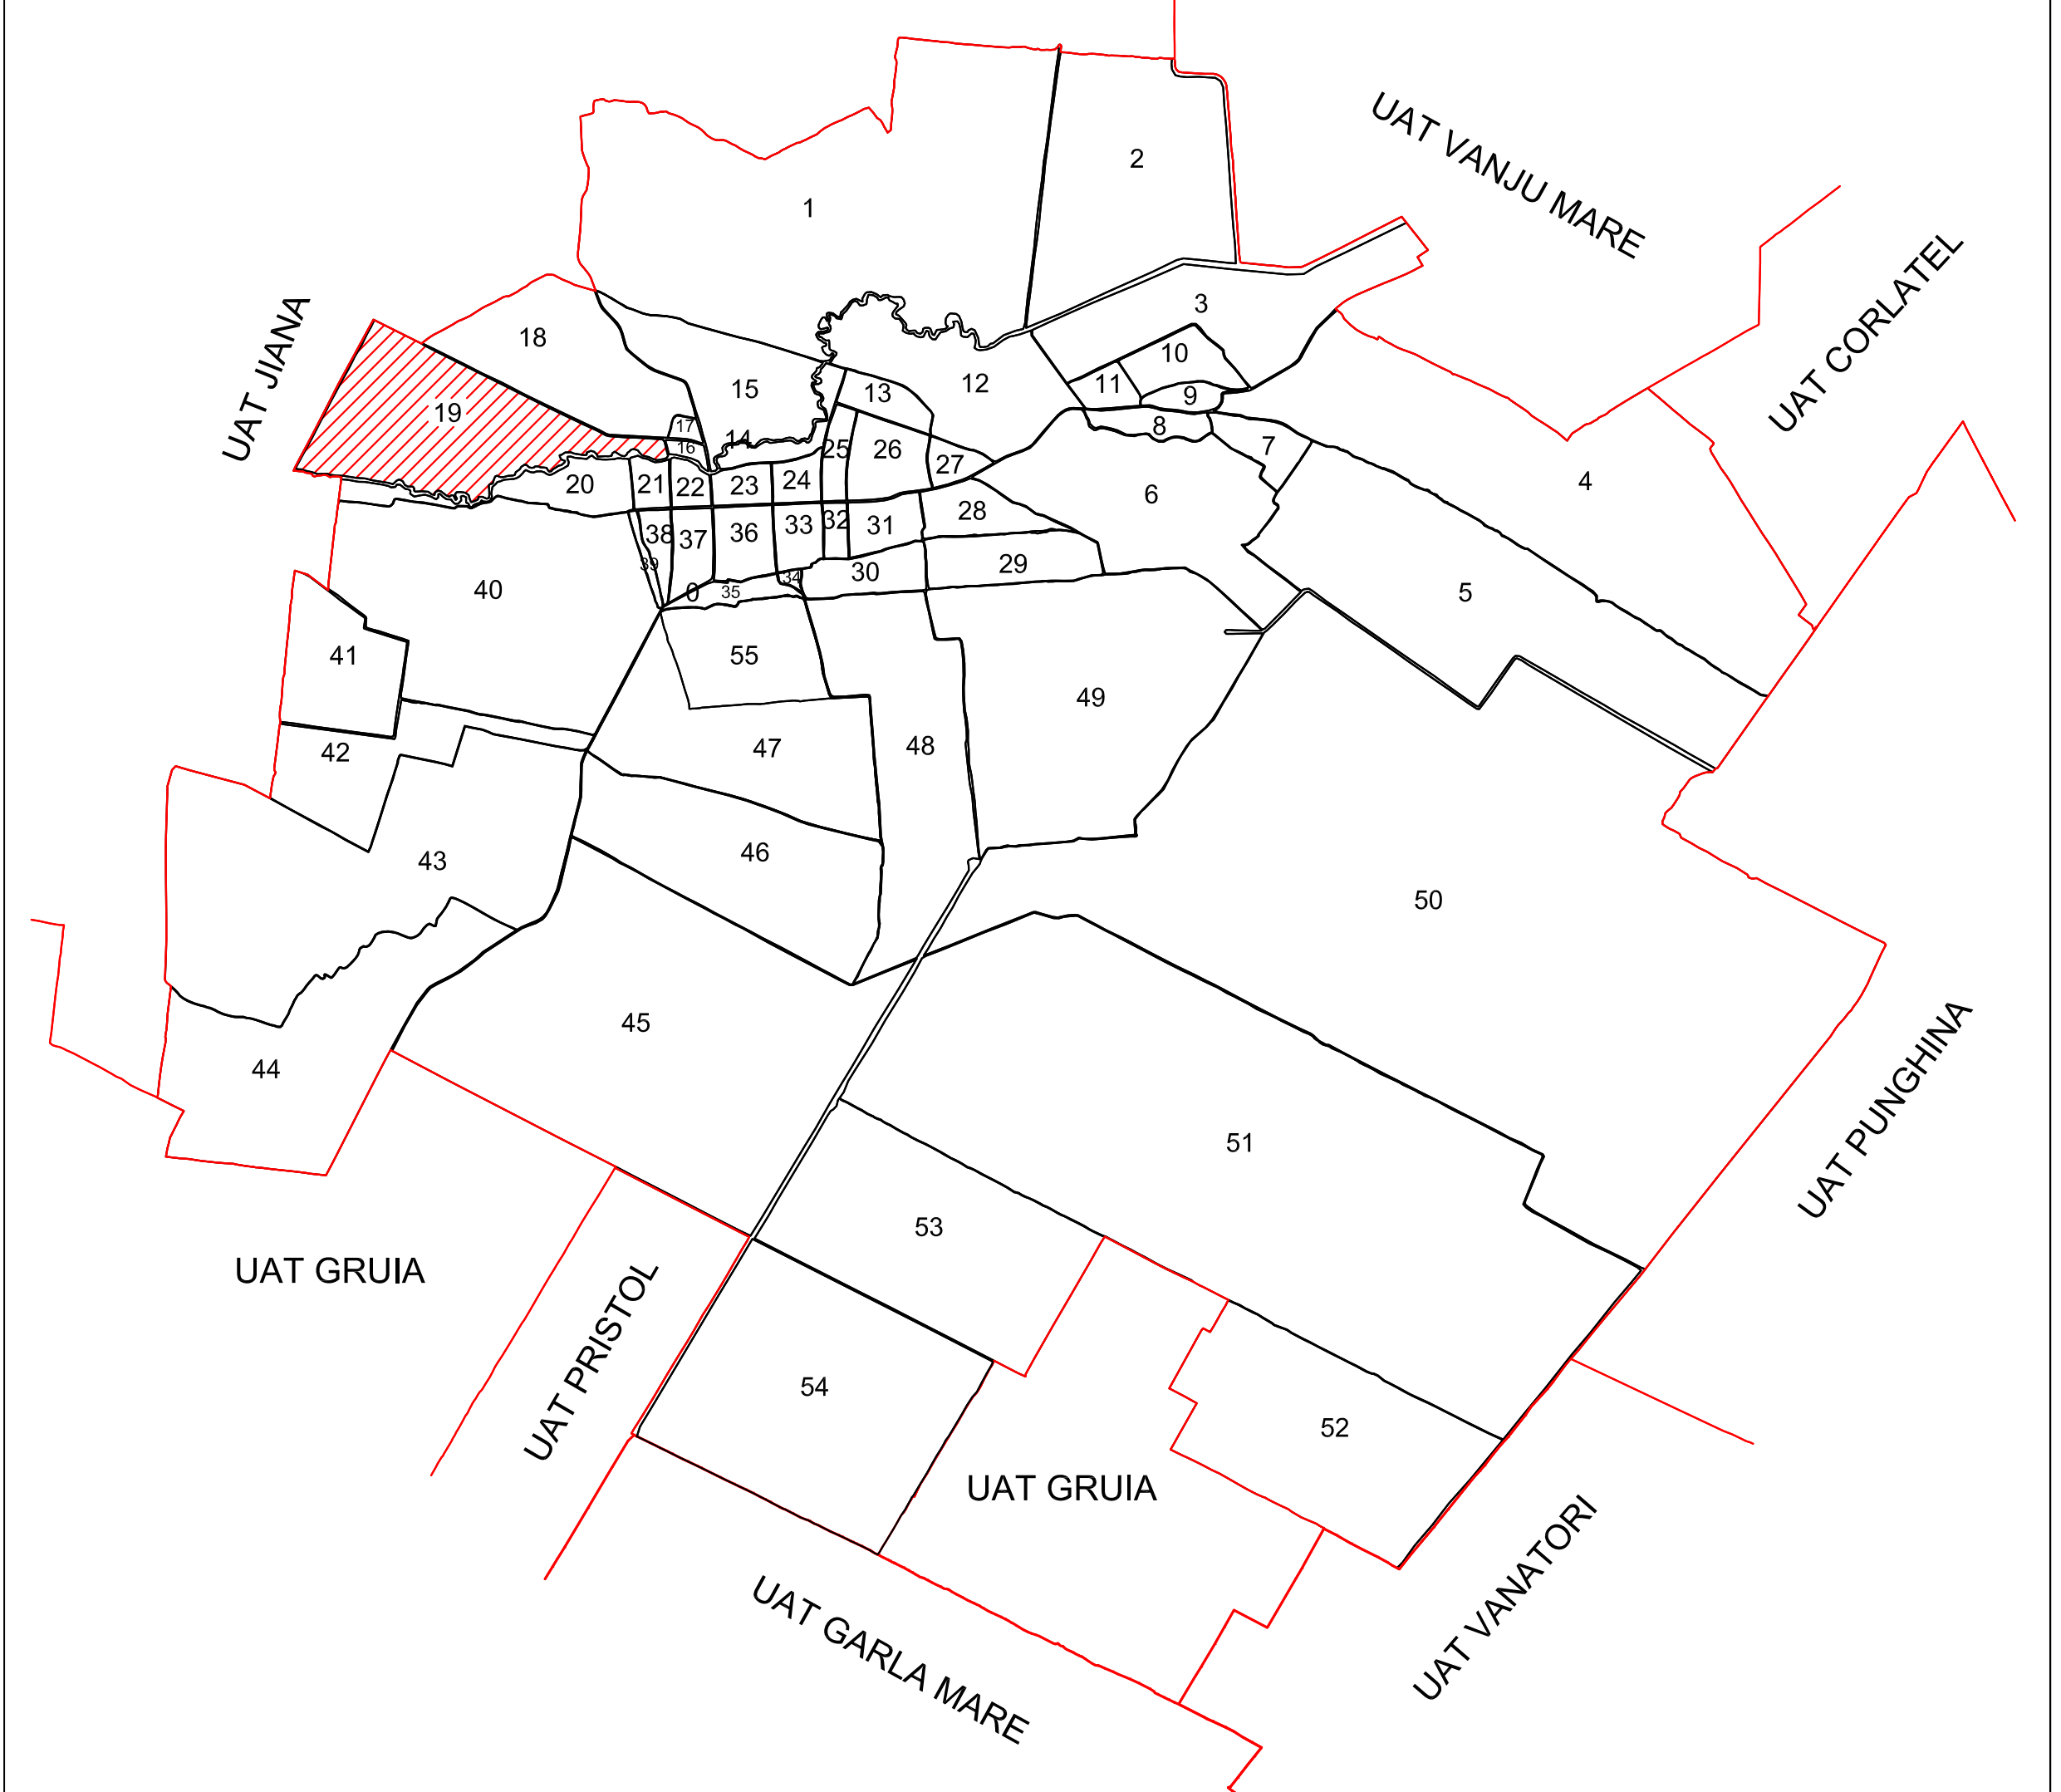

Schita cu dispunerea planselor

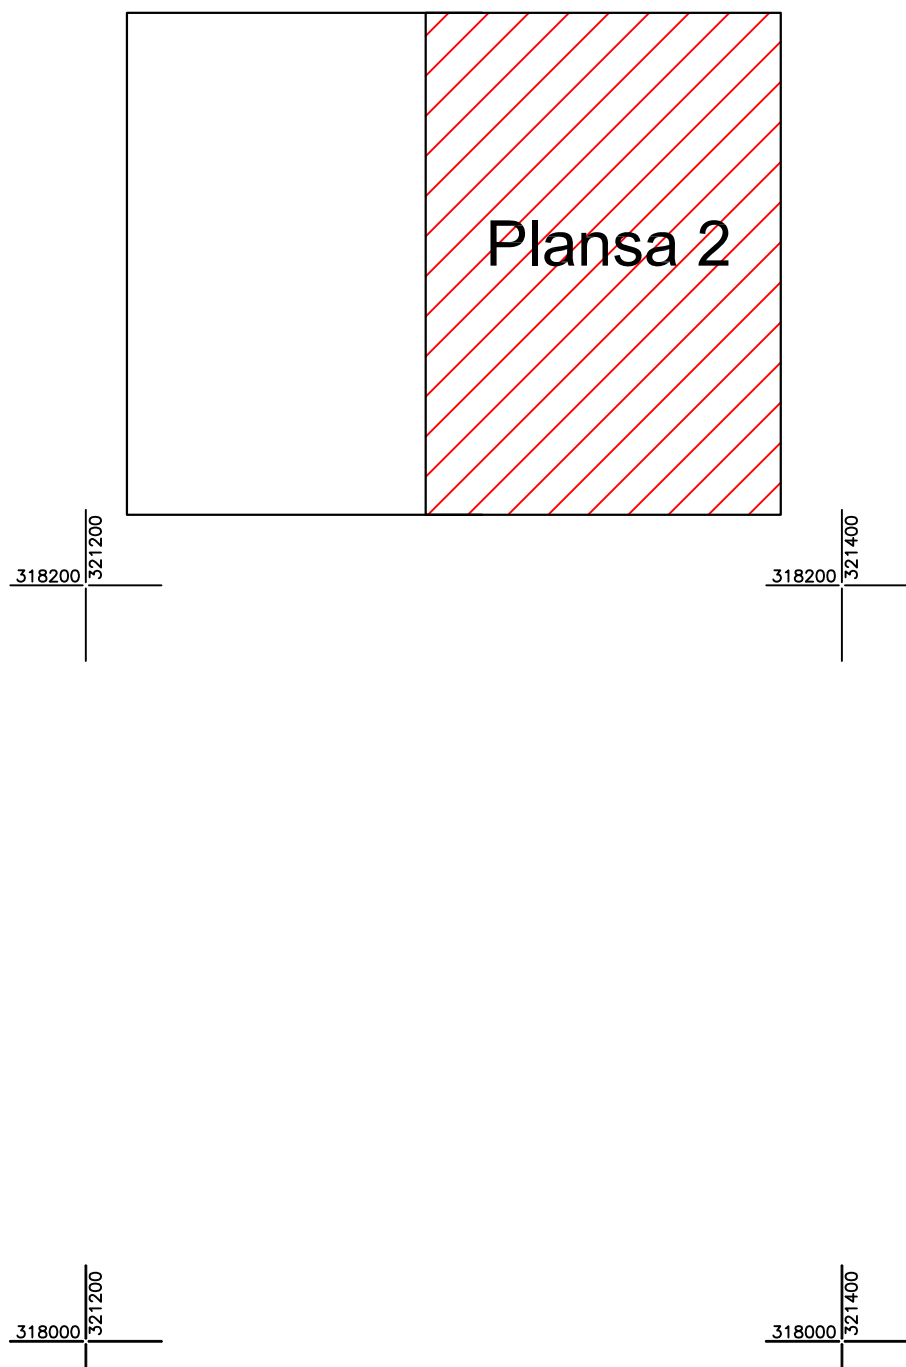

PANTELIMON NICUSOR-ADRIAN-CADASTRU,
GEODEZIE SI CARTOGRAFIE
Timisoara, str. Ardealului, nr.2/14
tel.0784242521

- LEGENDA
- 19 numar sector cadastral
 - T29/6 numar tarla
 - 4436 ID imobil
 - hidrografie
 - limita sector cadastral
 - limita imobil
 - limita UAT
 - limita intravilan
 - limita tarla



ANUL 2025
SPRE PUBLICARE