



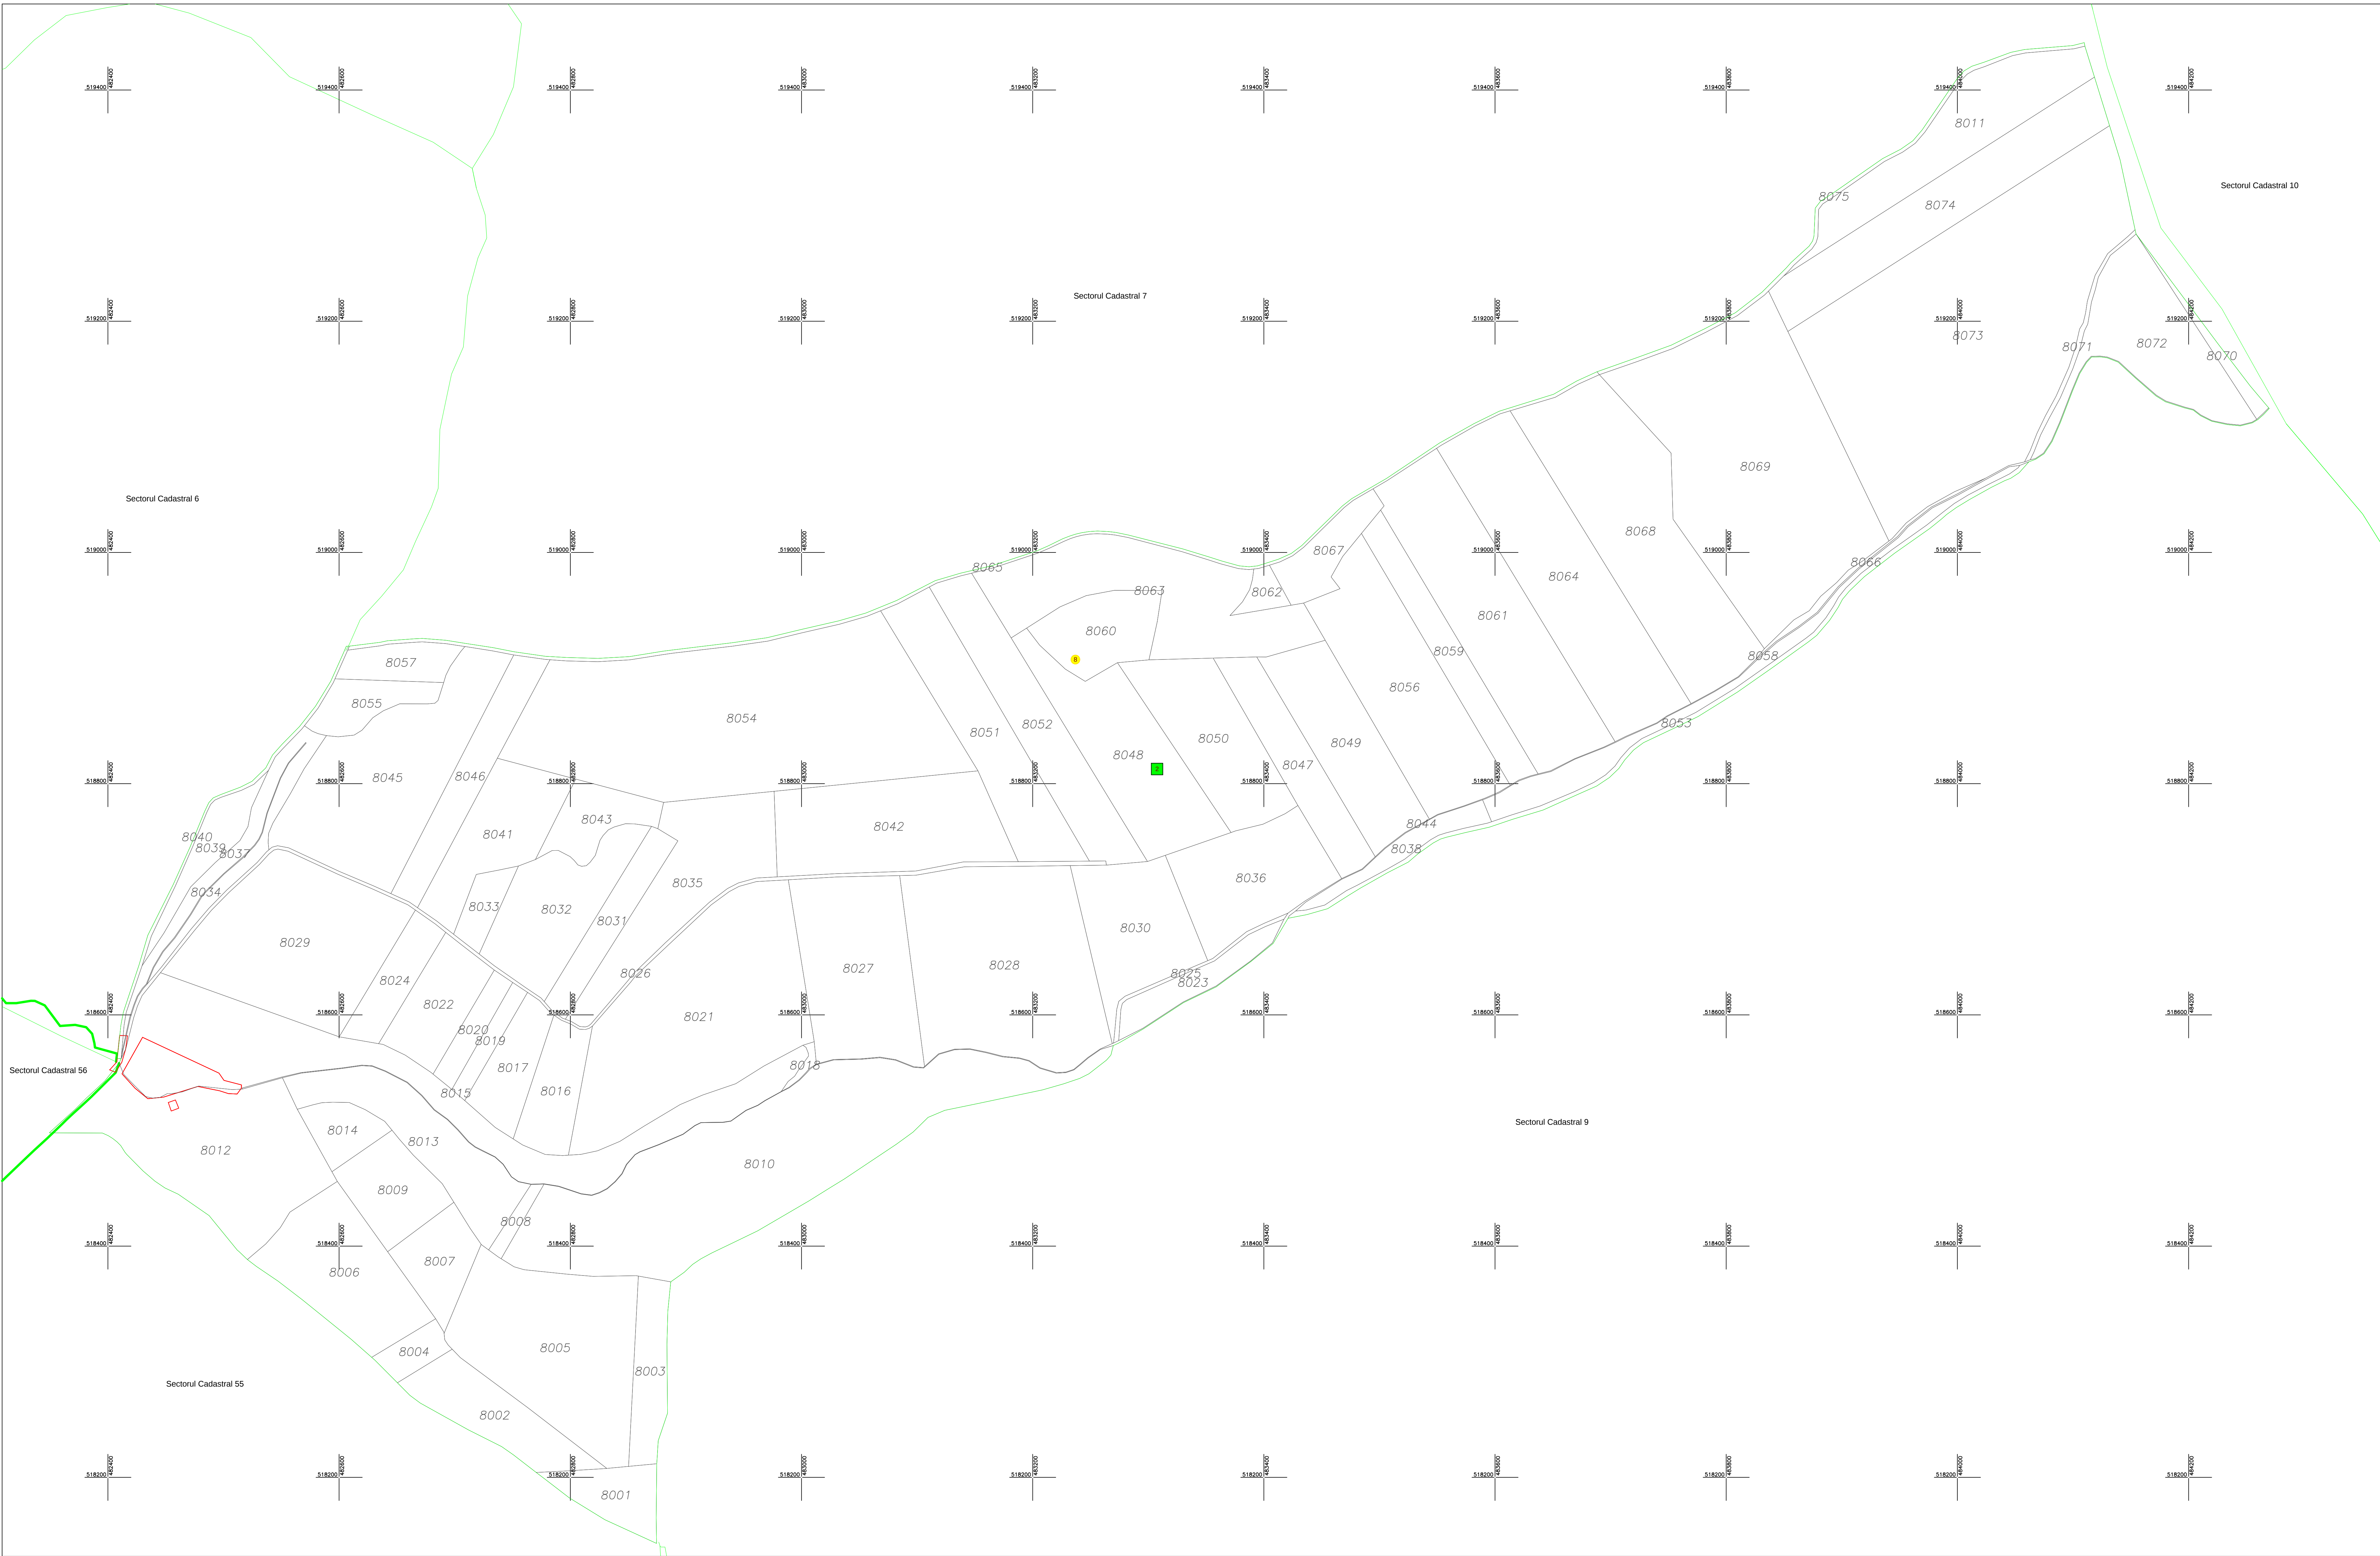


SCIȚA CU DISPUNEREA SECTORILOR CADASTRALE

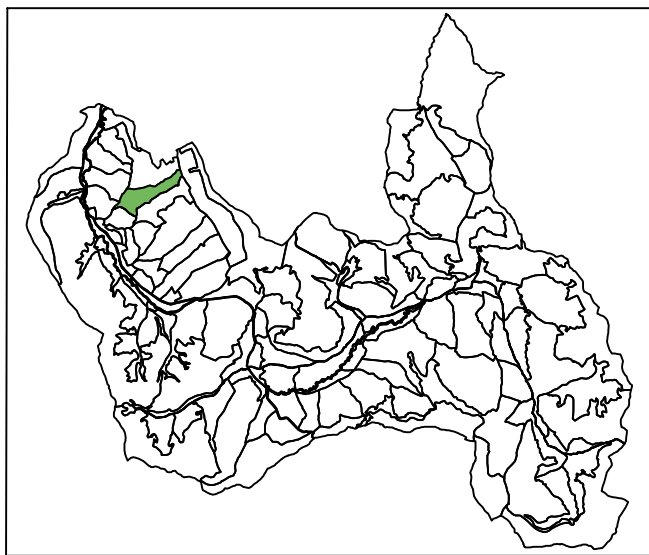

LEGENDĂ

	Limita Sector Cadastral
	Limita Imobil
	Limita UAT
	Limita Intravilan
	Construcții cu caracter permanent
	Numar Sector Cadastral
	Numar Tarla

	Taluz
	Gard de plasa
	ID imobil
	Stalp Electricitate

 			MTC REAL CONSULTING SRL TG. MURES SA, Strada nr. 2 Autorizata A.N.C.F. nr. 21 Serie RO-B-2 Nr. 35662021		BENEFICIAR: COMUNA APOLD	
SPECIFICATIE	NUME	SEMNATURA	Scara: 1:2000	P.N.C.C.F.: Servicii de Inregistrare sistematica in Sistemul Integrat de Cadastru si Carte Funciara a imobilelor situate in UAT APOLD din județul MUREȘ		
DESENAT	Ing. O. ȘOFONEA Inregistrat la ANPC nr. 21 Seriile RO-B-2 Nr. 35662021		Data:	Ponso nr. 1		
VERIFICAT	Ing. O. ȘOFONEA Autorizat ANPC categoria C Inregistrat la ANPC nr. 21 Seriile RO-B-2 Nr. 35662021		Data Mar 2025			