


Judetul : Mures
UAT : Ludus
Sectorul cadastral : 1

PLAN CADASTRAL
Scara 1 : 2000, sistem de proiectie STEREO 70

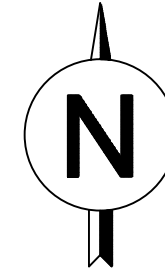

U.A.T. TAURENI

U.A.T. SÂNGER

Luduș Extravilan


Luduș Extravilan

Luduș Extravilan

Luduș Extravilan


Luduș Extravilan

Schita cu dispunerea sectoarelor cadastrale

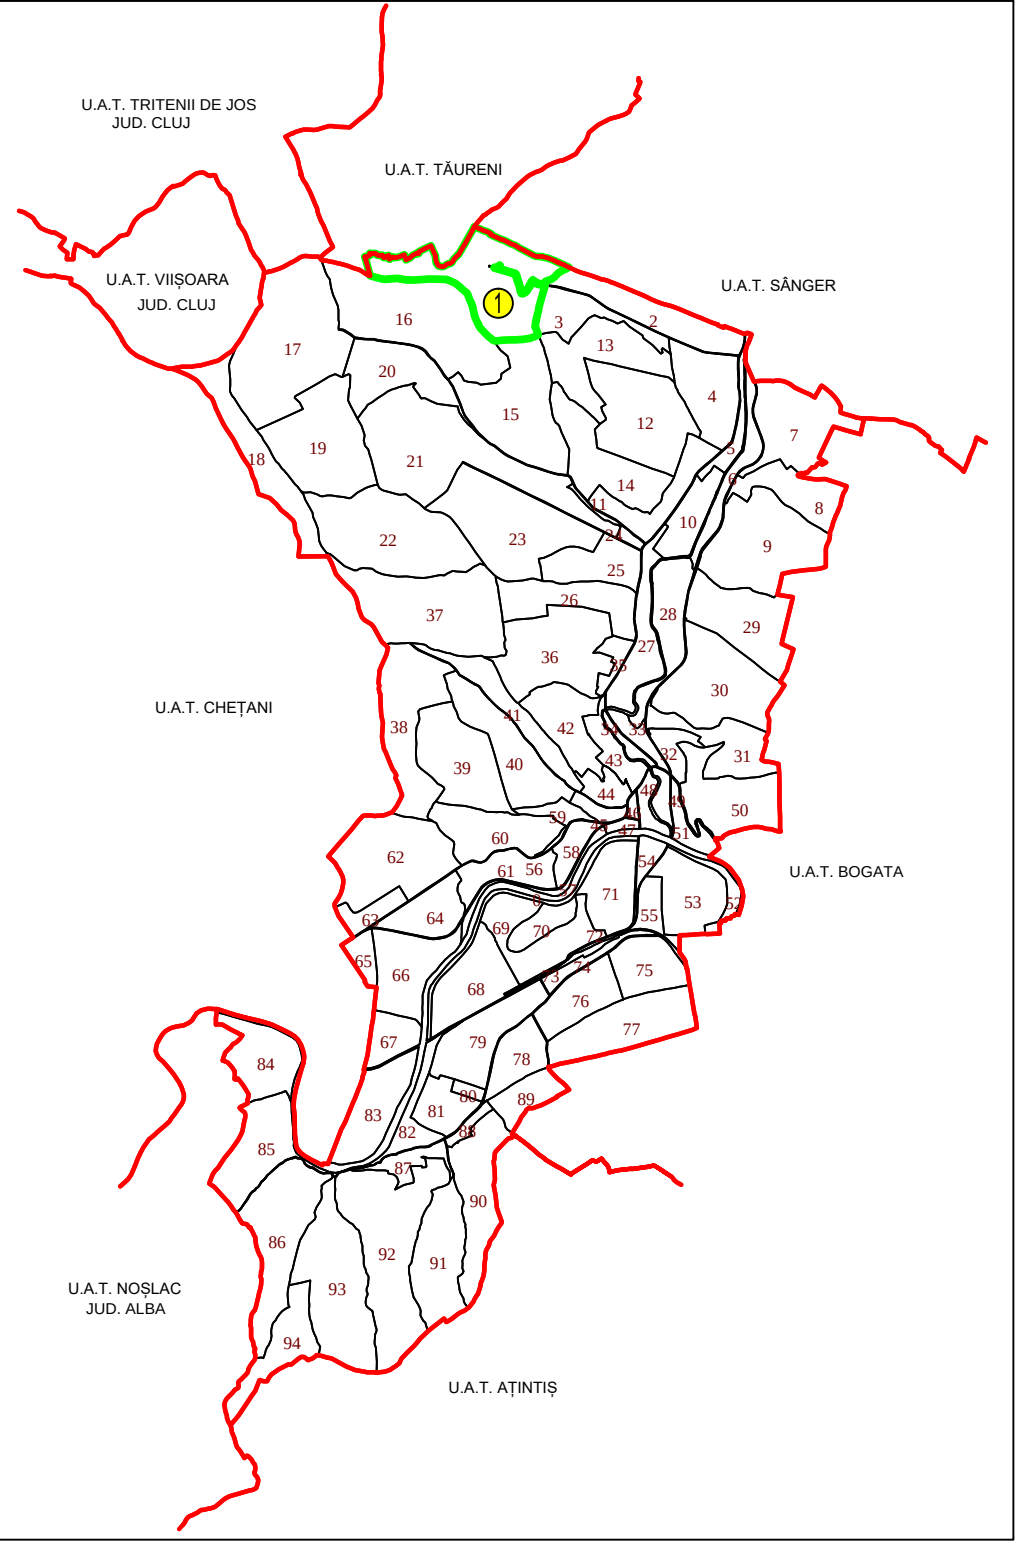

Legenda:

Limita UAT -
Limita sector cadastral -
Numar sector cadastral -
Limita tarlale si cvartale -
Numar tarlale si cvartale -
Limita intravilan -
Denumire si numar intravilan -
Numar plansa -
Limita constructii -
Identificator constructii -

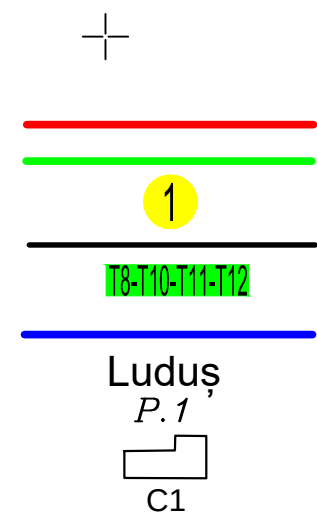

P.1 10001 10002 10003 10004 10005 10006 10007 10008 10009 10010 10011 10012 10013 10014 10015 10016 10017 10018 10019 10020 10021 10022 10023 10024 10025 10026 10027 10028 10029 10030 10031 10032 10033 10034 10035 10036 10037 10038 10039 10040 10041 10042 10043 10044 10045 10046 10047 10048 10049 10050 10051 10052 10053 10054 10055 10056 10057 10058 10059 10060 10061 10062 10063 10064 10065 10066 10067 10068 10069 10070 10071 10072 10073 10074 10075 10076 10077 10078 10079 10080 10081 10082 10083 10084 10085 10086 10087 10088 10089 10090 10091 10092 10093 10094 10095 10096 10097 10098 10099 10100 10101 10102 10103 10104 10105 10106 10107 10108 10109 10110 10111 10112 10113 10114 10115 10116 10117 10118 10119 10120 10121 10122 10123 10124 10125 10126 10127 10128 10129 10130 10131 10132 10133 10134 10135 10136 10137 10138 10139 10140 10141 10142 10143 10144 10145 10146 10147 10148 10149 10150 10151 10152 10153 10154 10155 10156 10157	
Executat, revizuit si pus in executie	Verificat si aprobat
Ing. George-Dan SPAL	10.08.2024
Des	