

PLAN CADASTRAL

UAT: Nades, judetul: MURES, Sect. cad. 77

Scara 1:2000

Sistem de proiectie: stereografic 1970

Spre Publicare



N=534600
E=479200

N=534400
E=479200

N=534200
E=479200

N=534000
E=479200

N=533800
E=479200

N=533600
E=479200

N=533600
E=479400

N=533600
E=479600

N=533600
E=479800

N=534600
E=480000

N=534600
E=480200


N=534400
E=480200

N=534200
E=480200


N=534000
E=480200

N=533800
E=480200

N=533600
E=480200

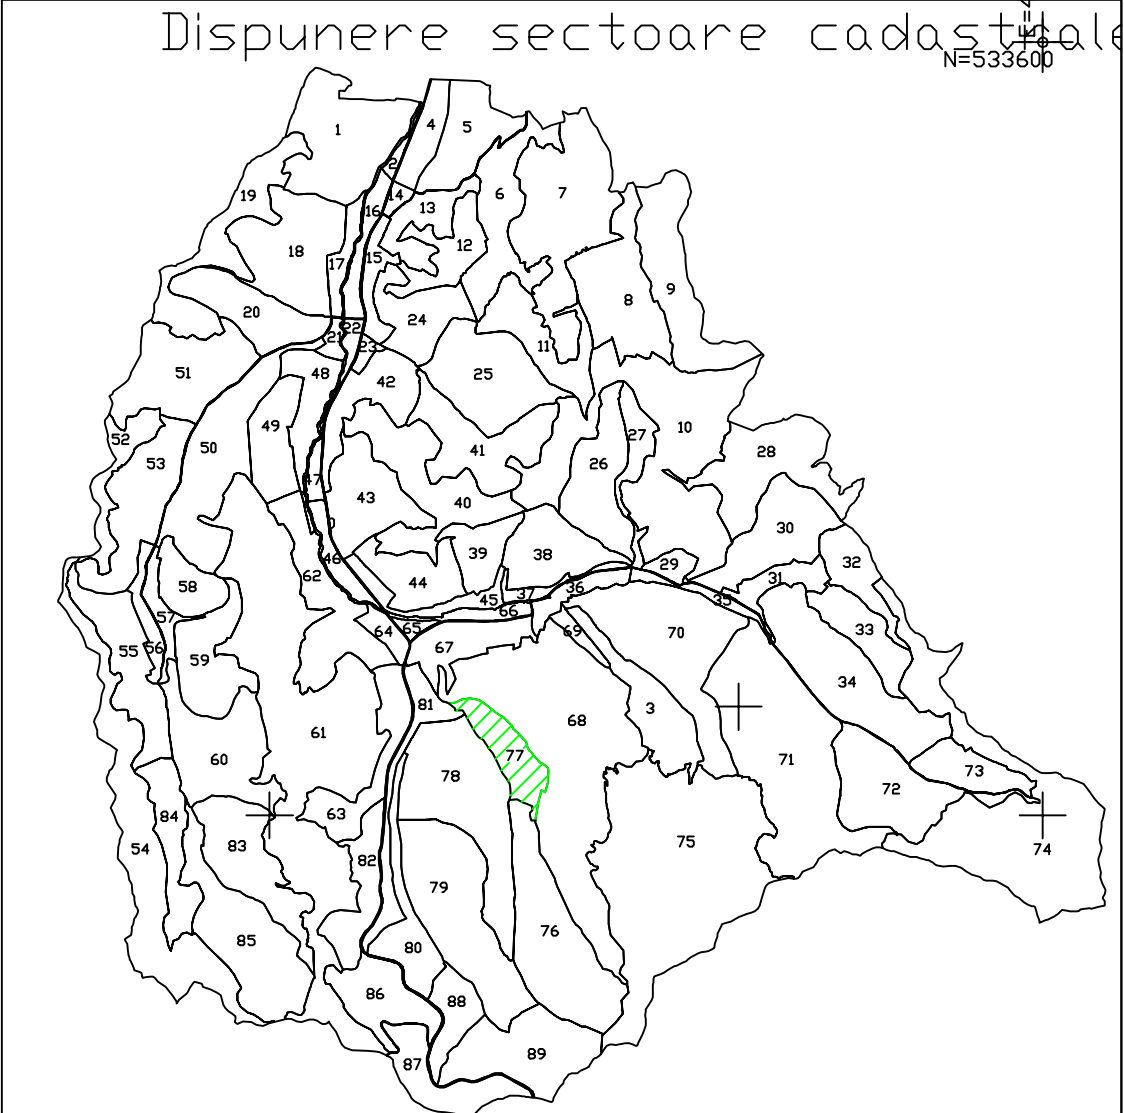

Executanti: Ing. SIMANDI LEHEL
Data: 19.03.2025
Certificat de autorizare
Seria: RO-MS-F nr. 0188/11.05.2021

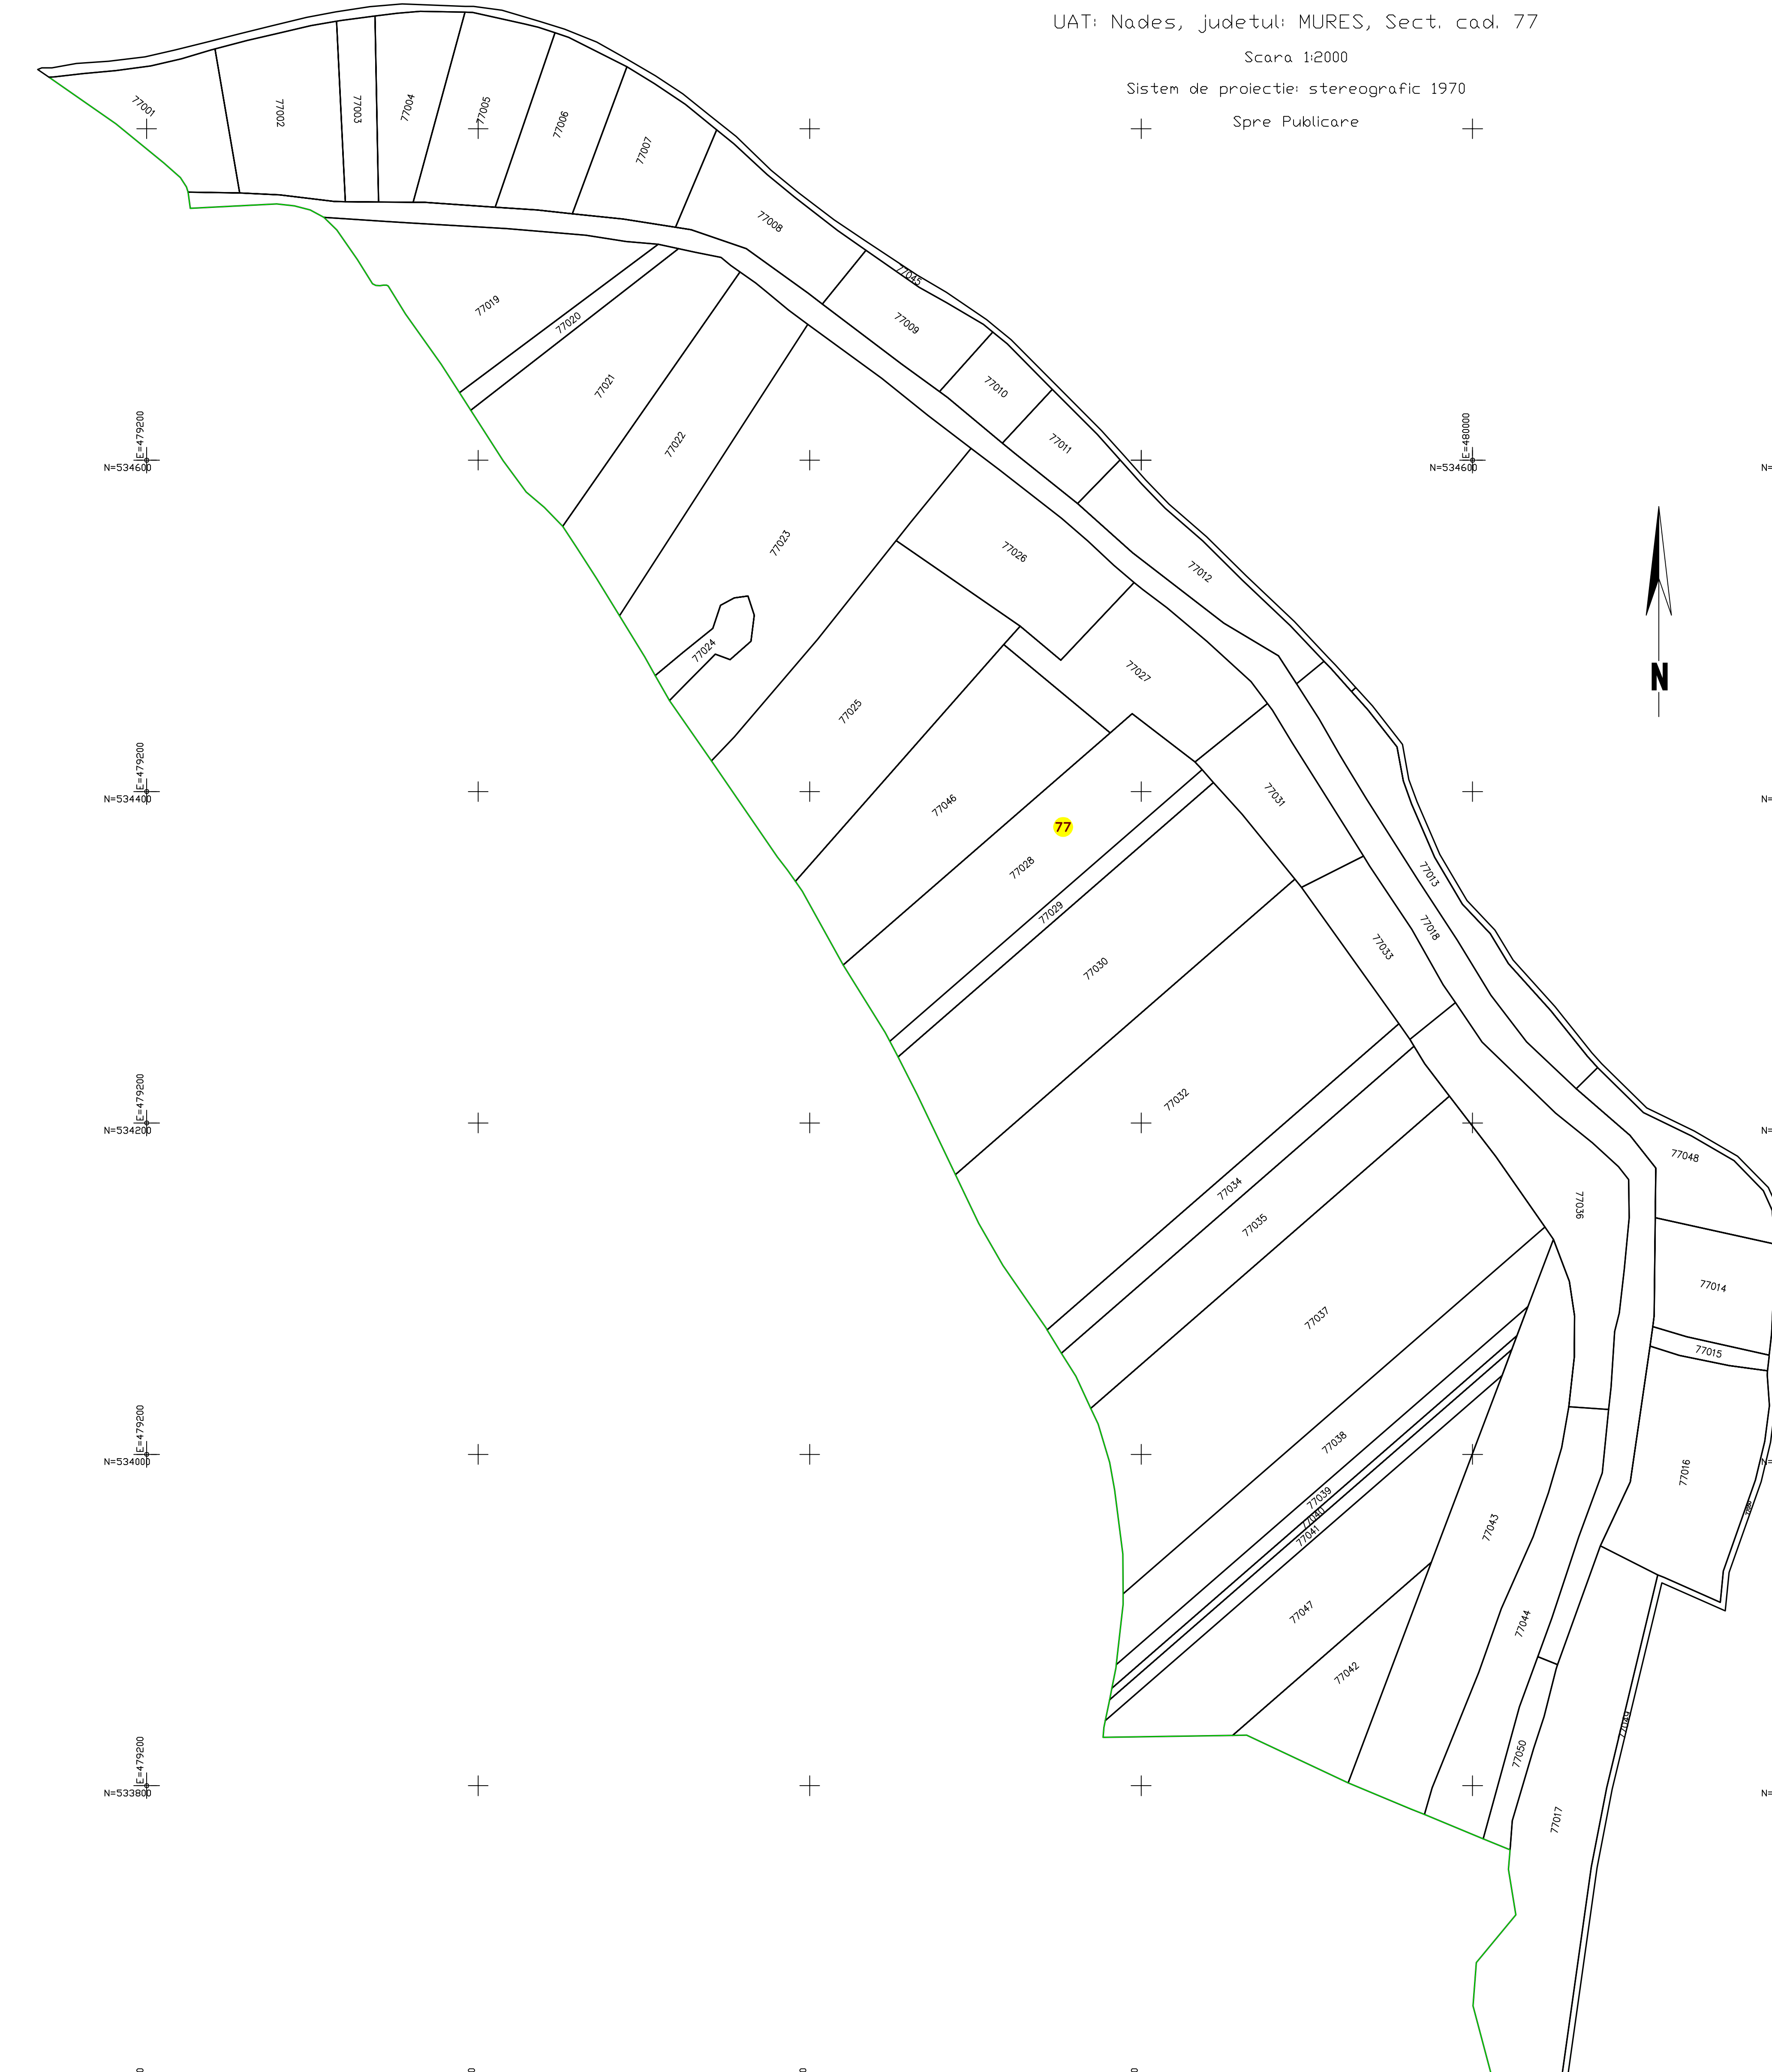

LEGENDA

Numar Sector	77
Cod constructie	C1
ID Inabli	(77039)
Limita sector	
Limita Inabli	
Limita UAT	
Limita Introvlan	
Limita constructie	