


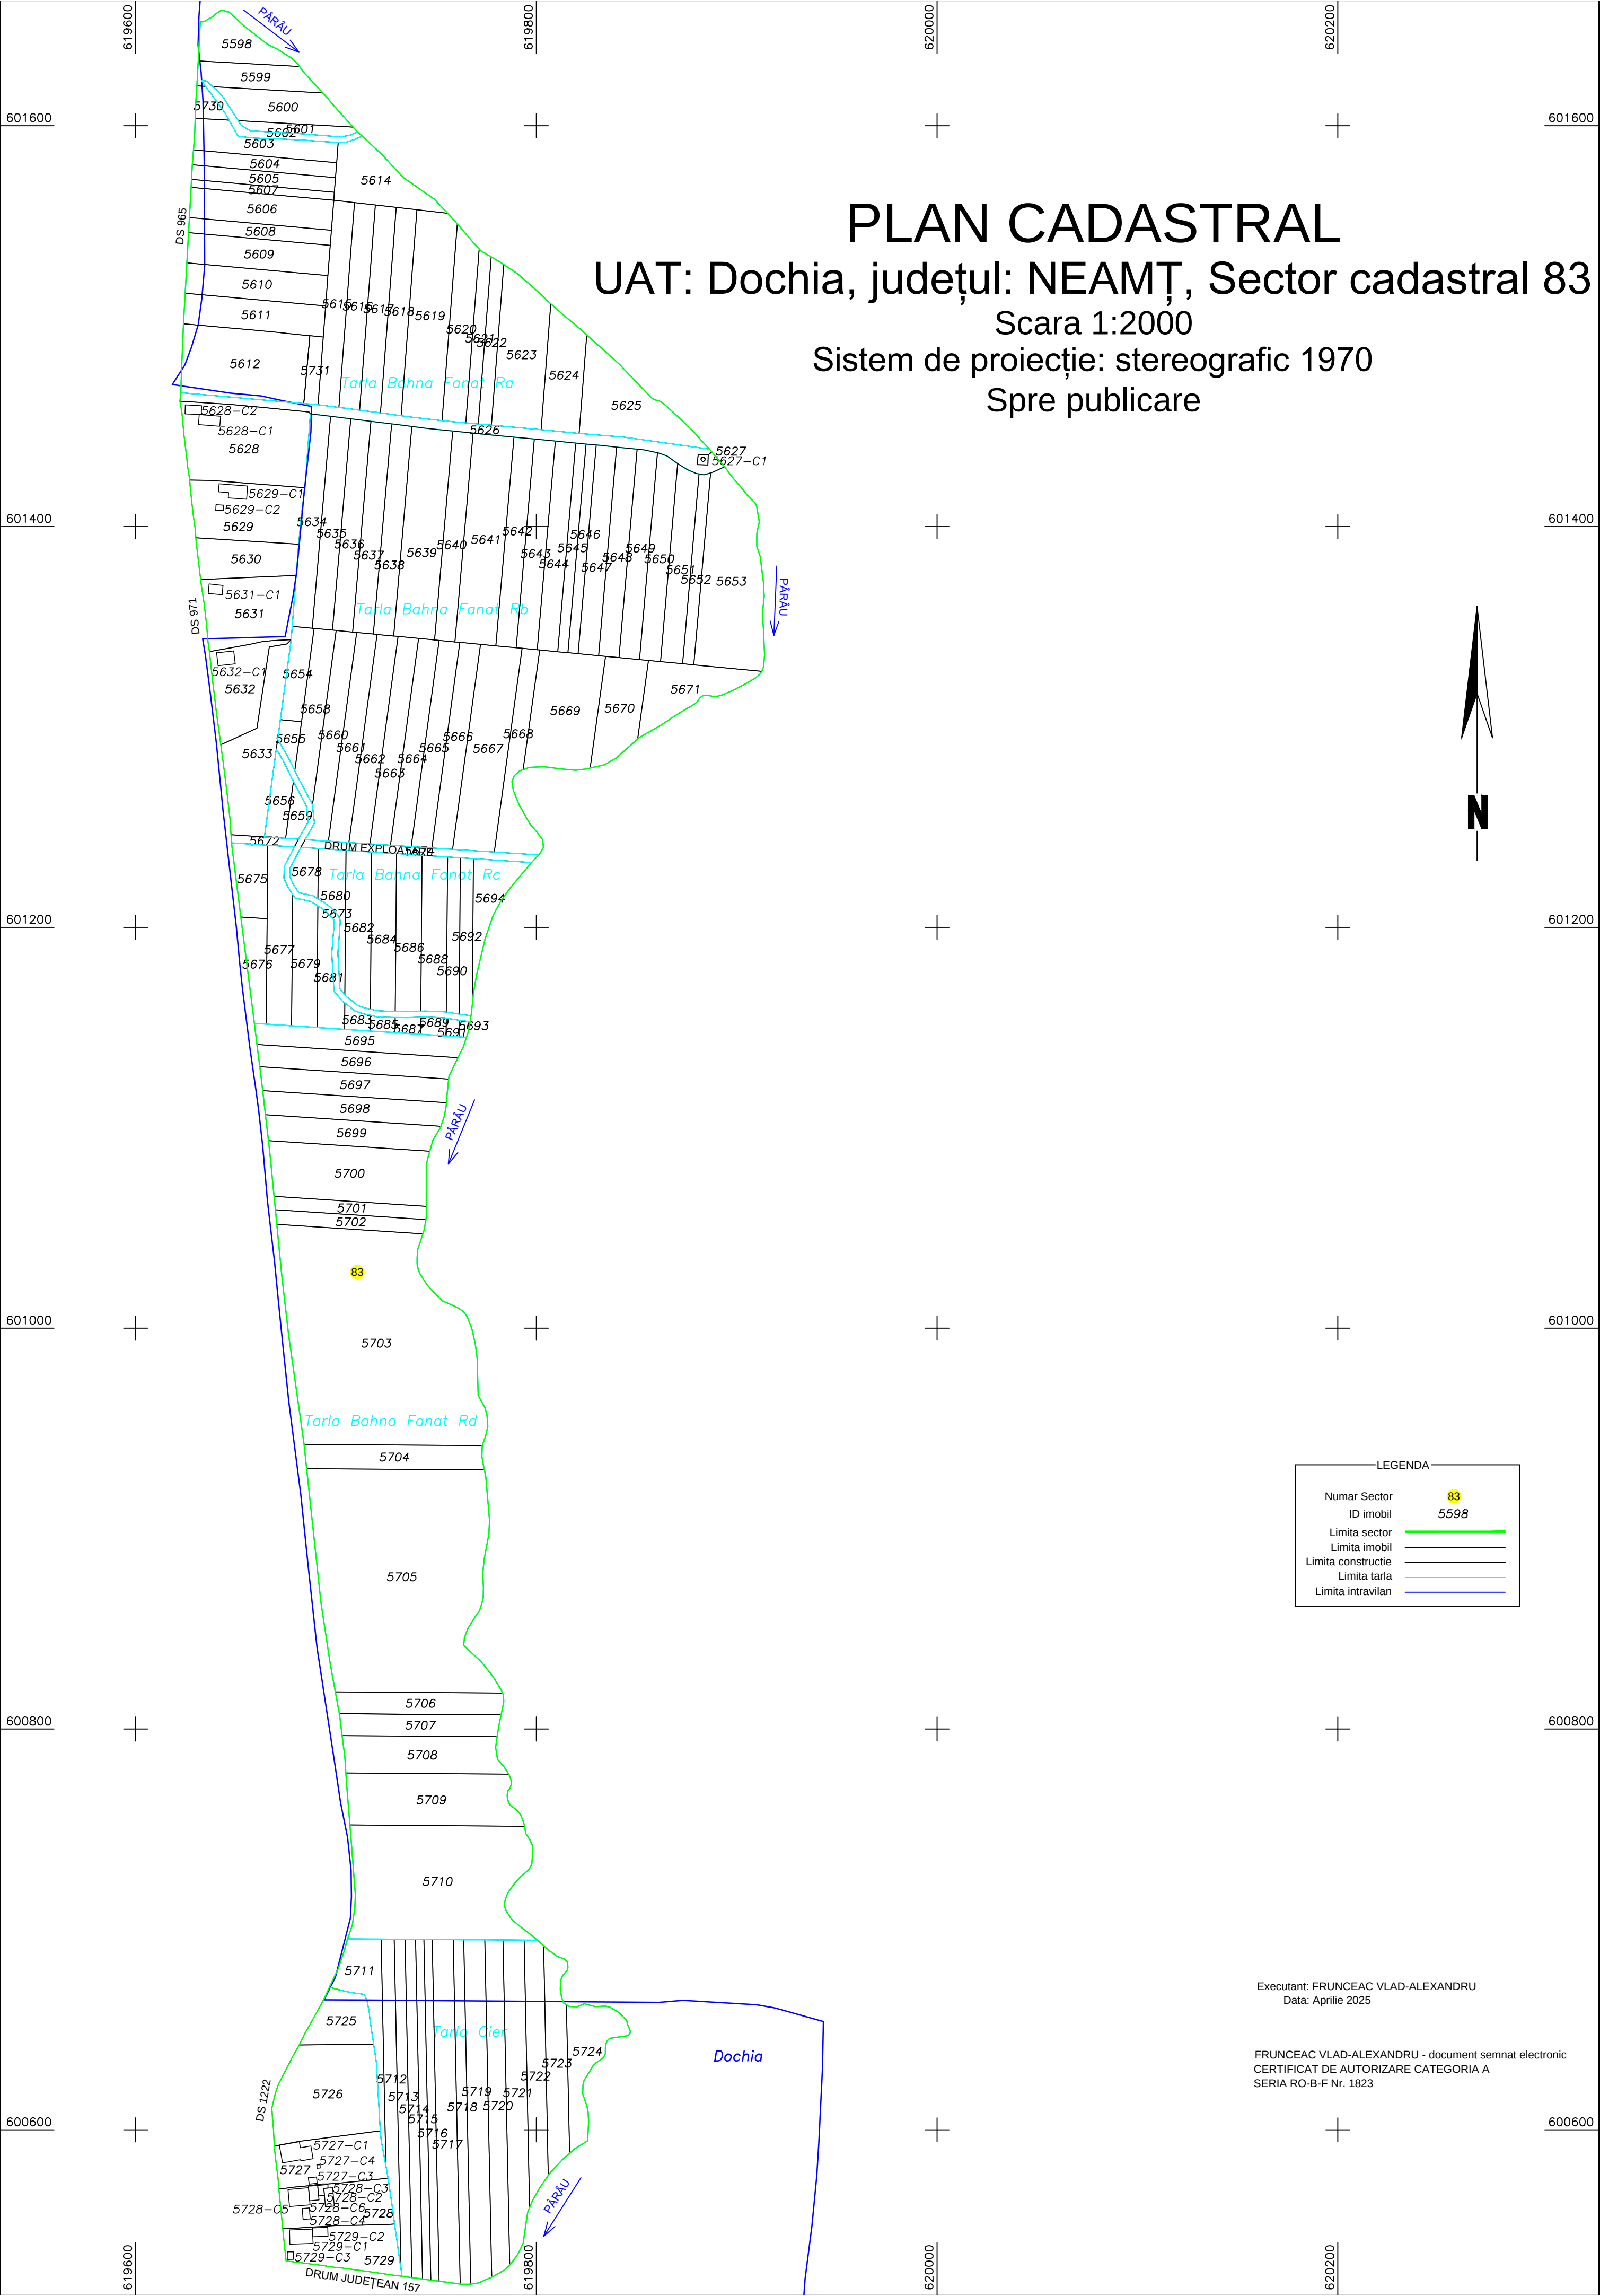

# PLAN CADASTRAL

## UAT: Dochia, județul: NEAMȚ, Sector cadastral 83

Scara 1:2000  
Sistem de proiecție: stereografic 1970  
Spre publicare



| LEGENDA            |      |
|--------------------|------|
| Numar Sector       | 83   |
| ID imobil          | 5598 |
| Limita sector      |      |
| Limita imobil      |      |
| Limita constructie |      |
| Limita tarla       |      |
| Limita intravilan  |      |

Executant: FRUNCEAC VLAD-ALEXANDRU  
Data: Aprilie 2025

FRUNCEAC VLAD-ALEXANDRU - document semnat electronic  
CERTIFICAT DE AUTORIZARE CATEGORIA A  
SERIA RO-B-F Nr. 1823