



Copie spre publicare

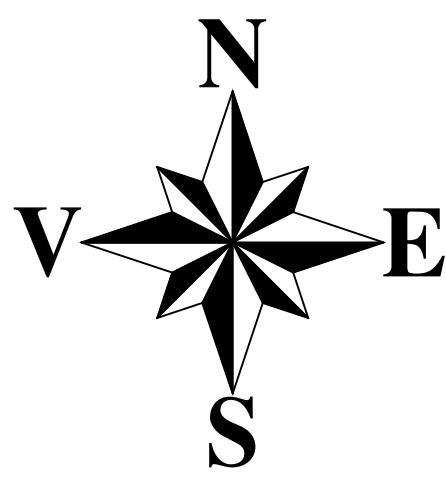

PLAN CADASTRAL
UAT: Baba Ana, judetul: PRAHOVA, Sect. cad. 19, plansa 2

Scara 1:1000
Sistem de proiectie: stereografic 1970
Spre Publicare

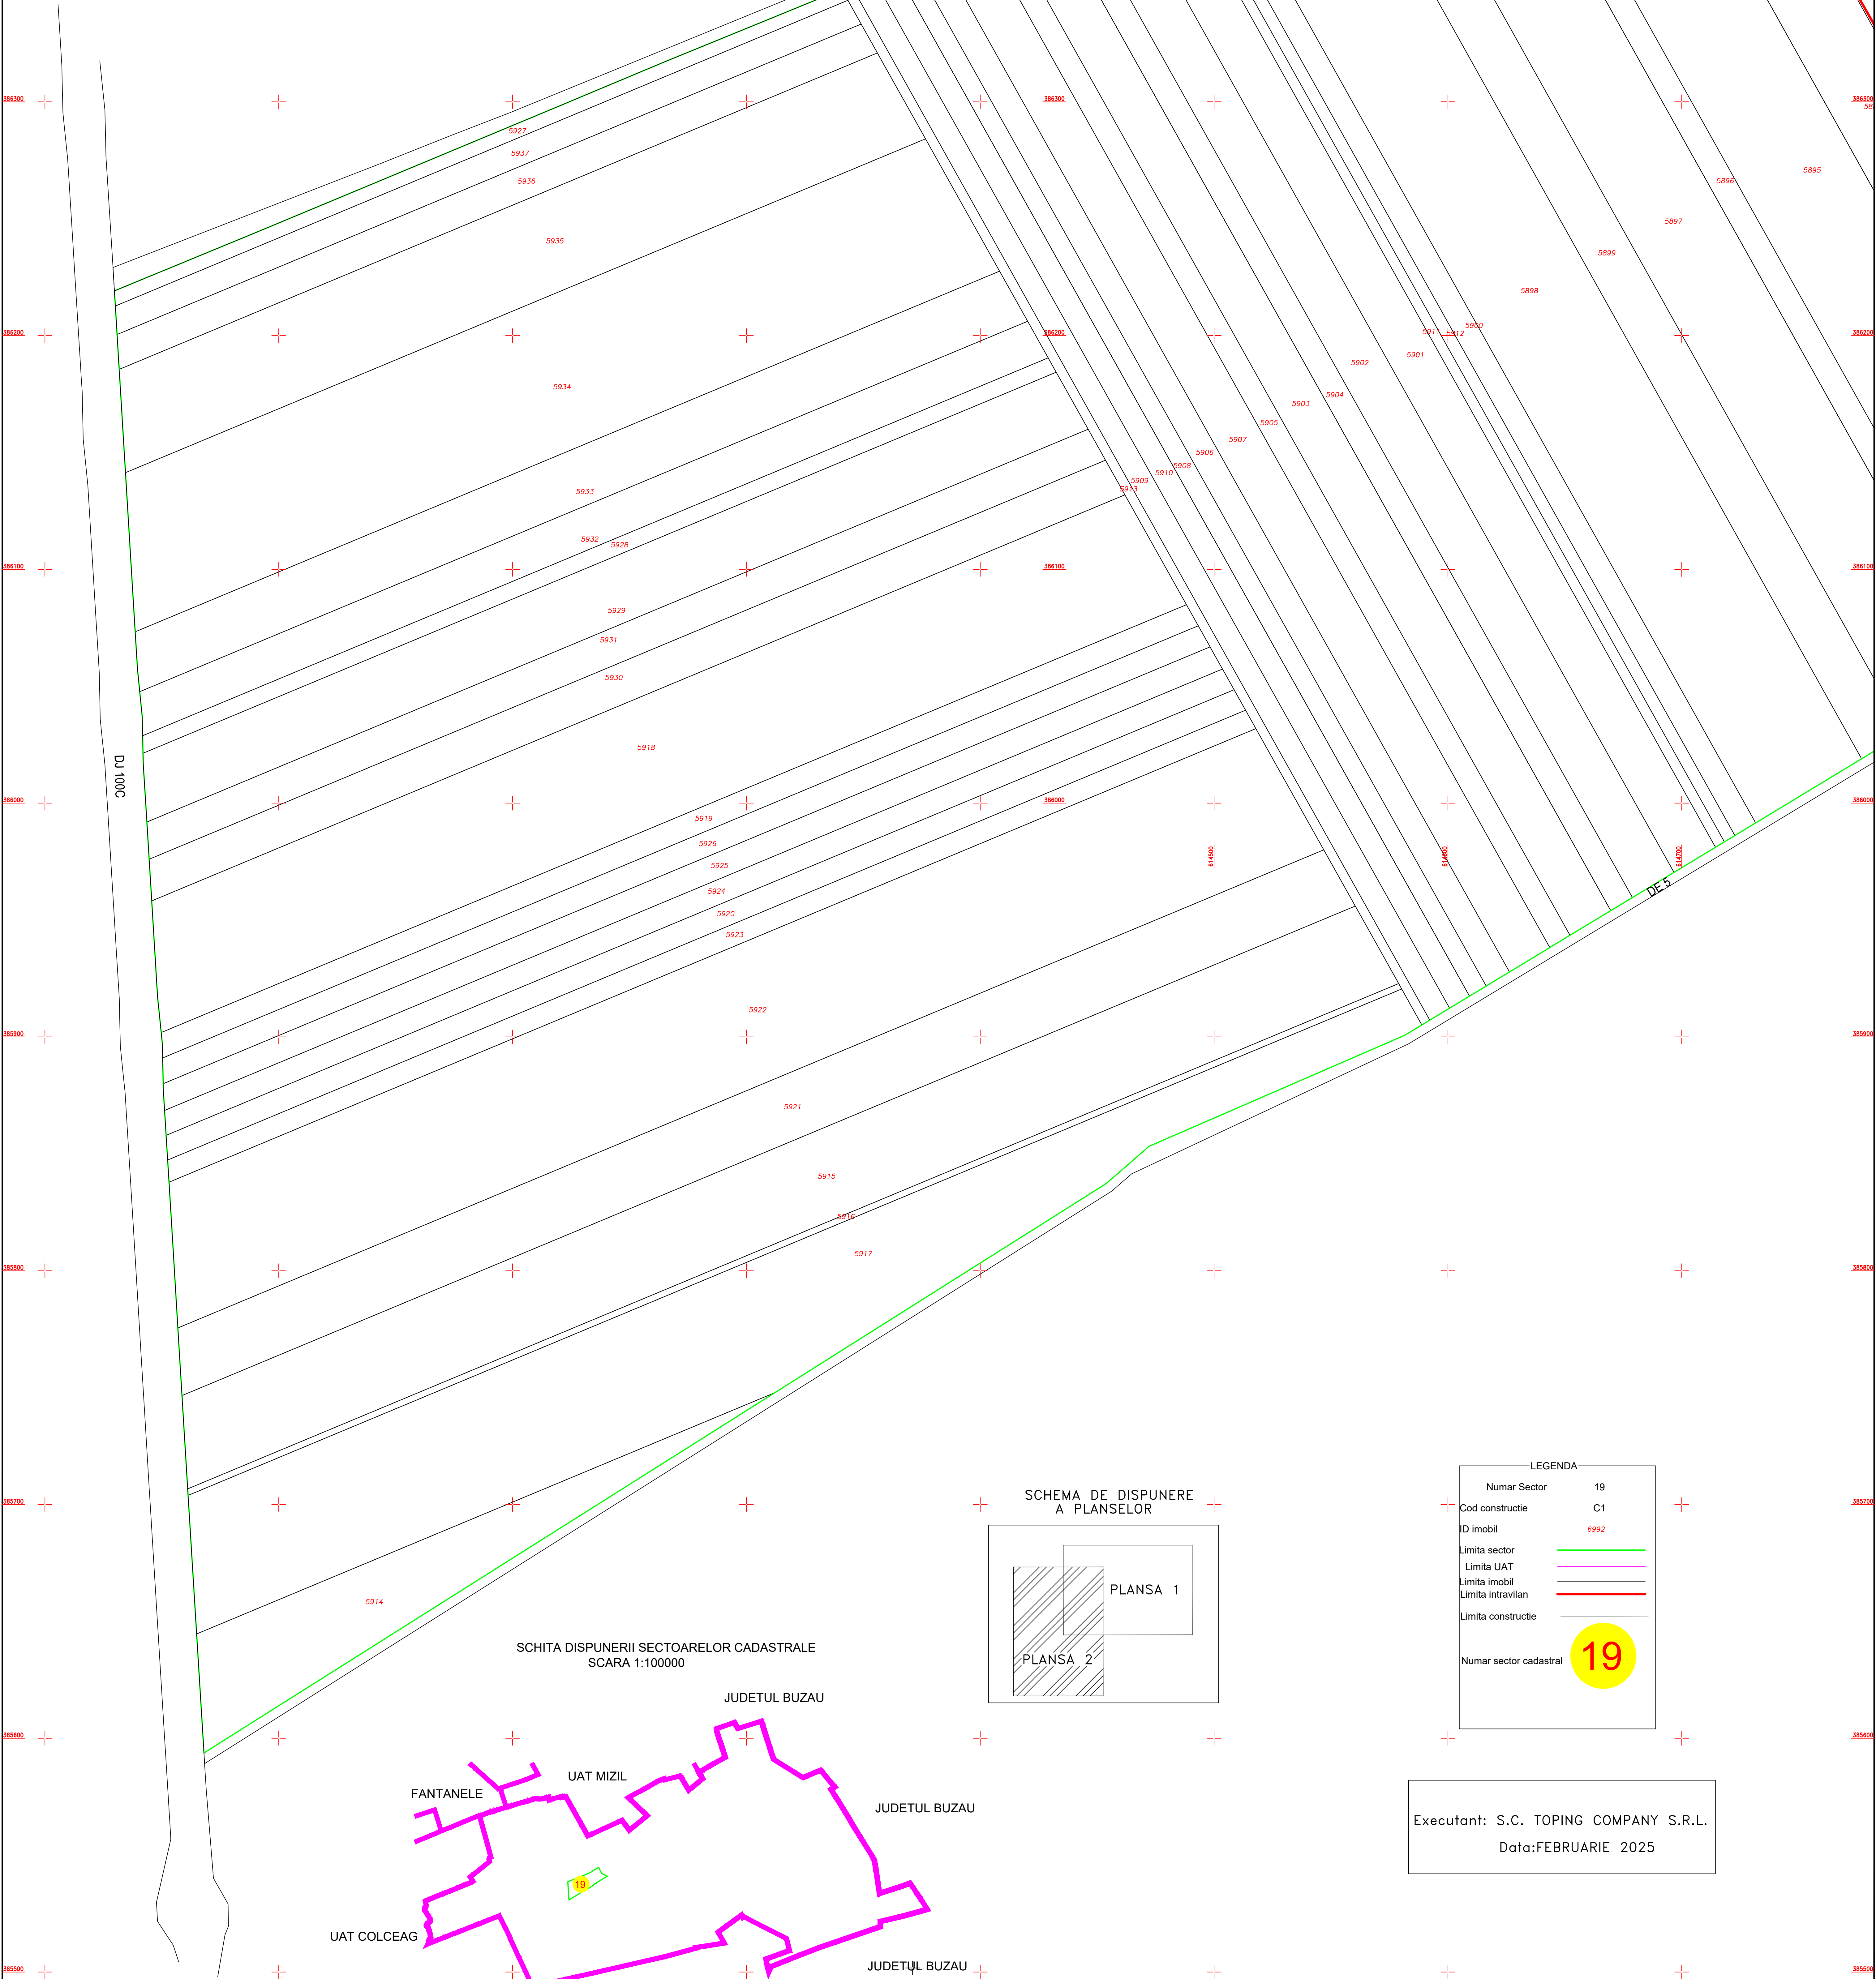

SCHITA DISPUNERII SECTOARELOR CADASTRALE
SCARA 1:100000

JUDETUL BUZAU

FANTANELE

UAT MIZIL


JUDETUL BUZAU

UAT COLCEAG

UAT FULGA

JUDETUL BUZAU

SCHEMA DE DISPUNERE
A PLANSELOR

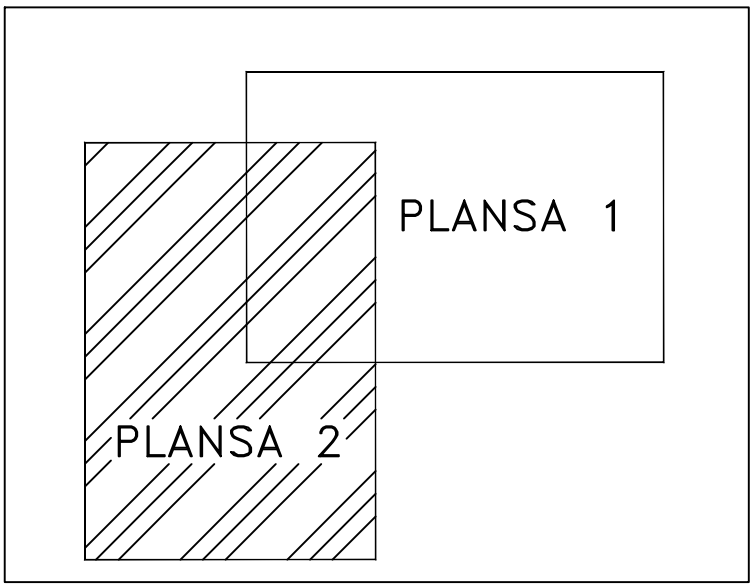

LEGENDA	
Numar Sector	19
Cod constructie	C1
ID imobil	6992
Limita sector	—
Limita UAT	—
Limita imobil	—
Limita intravilan	—
Limita constructie	—
Numar sector cadastral	19

Executant: S.C. TOPING COMPANY S.R.L.
Data:FEBRUARIE 2025