

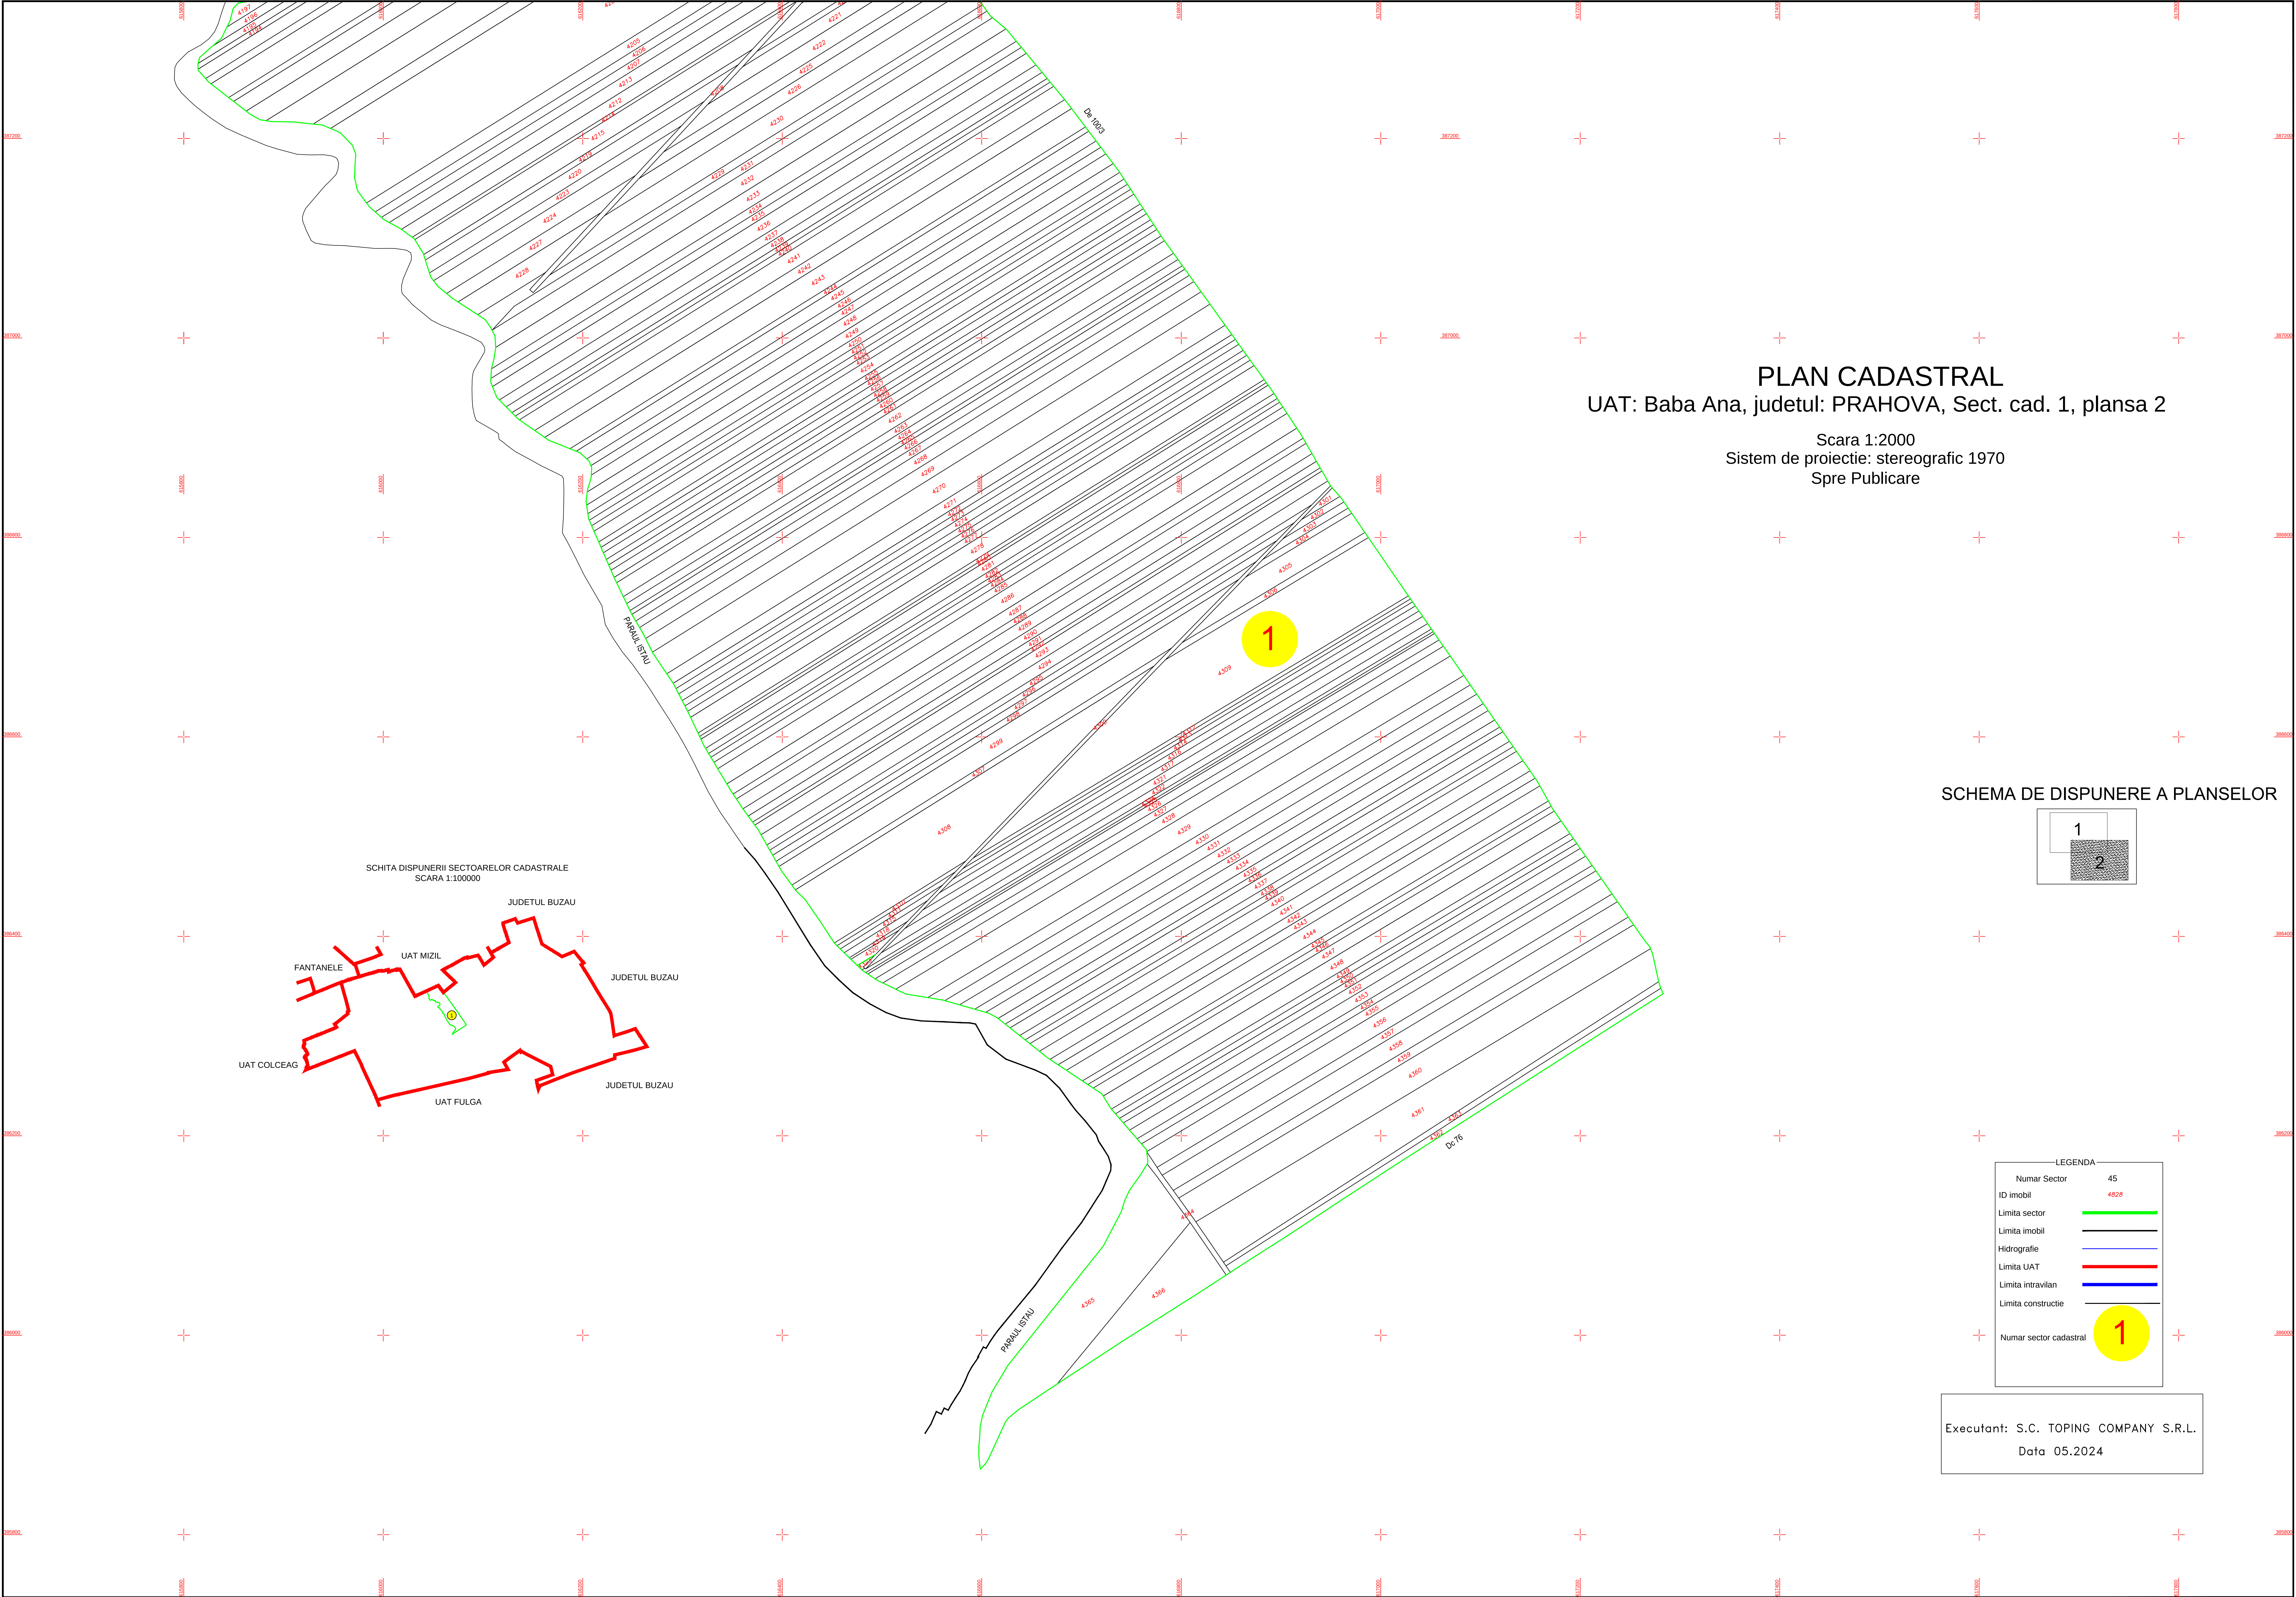


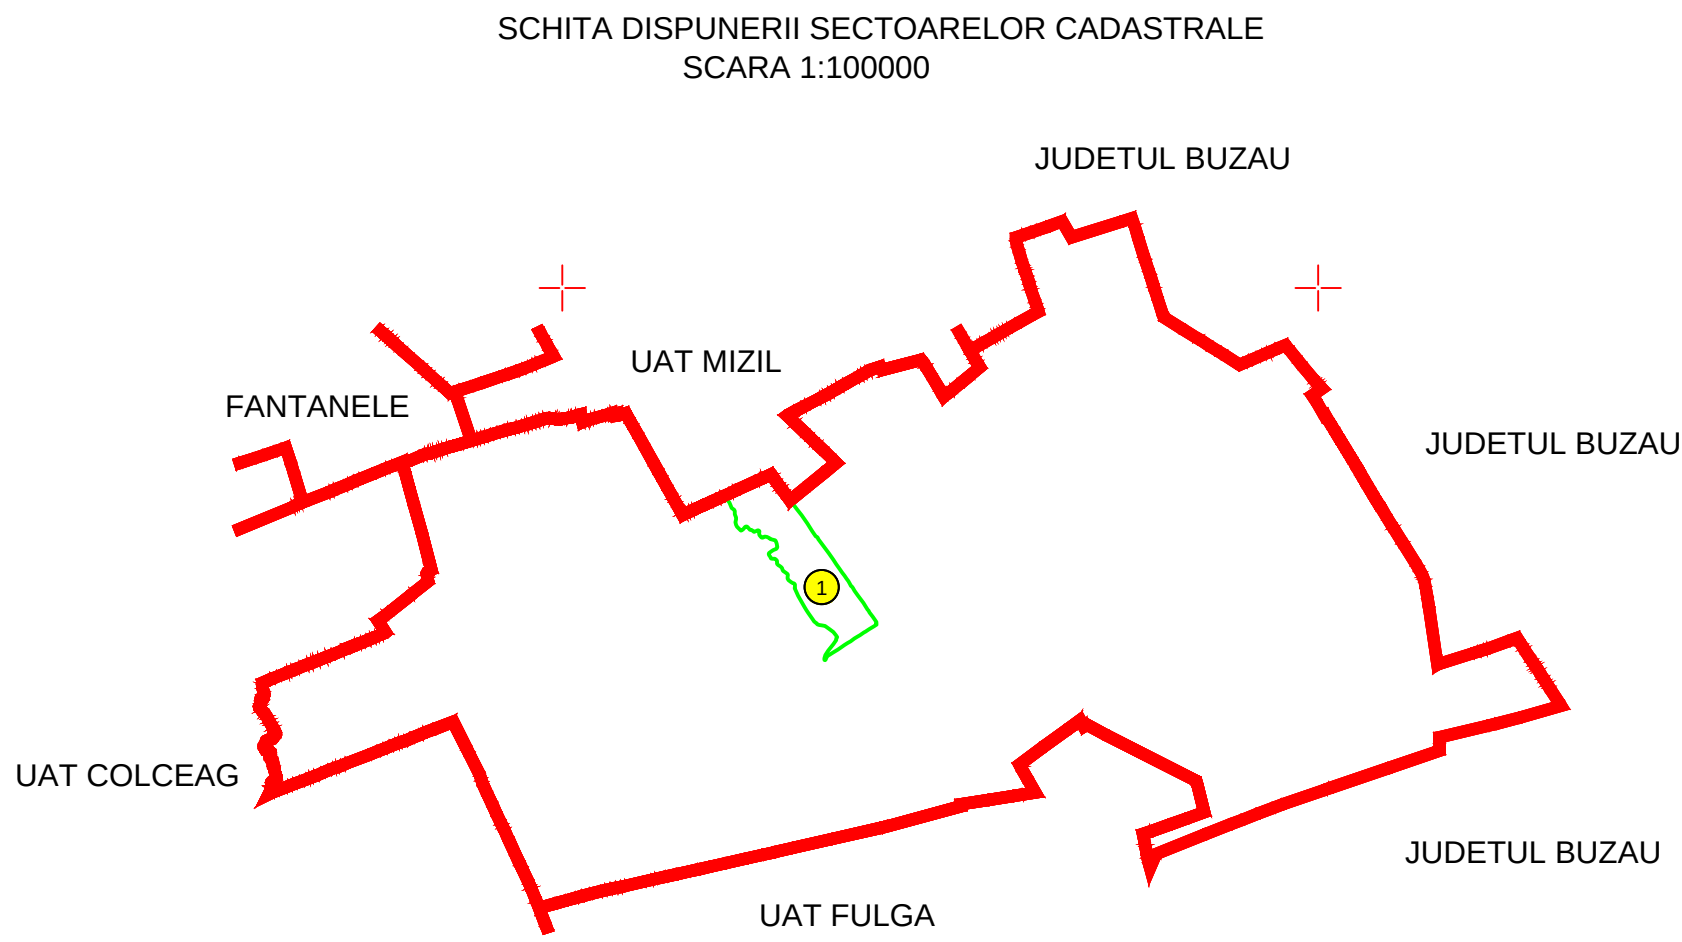

**PLAN CADASTRAL**  
UAT: Baba Ana, judetul: PRAHOVA, Sect. cad. 1, plansa 2

Scara 1:2000  
Sistem de proiectie: stereografic 1970  
Spre Publicare

SCHEMA DE DISPUNERE A PLANSELOR

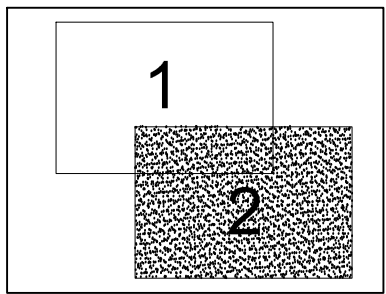

| LEGENDA                |   |
|------------------------|---|
| Numar Sector           | 45   |
| ID imobil              | 4528   |
| Limita sector          | <span style="color: green;">—</span>   |
| Limita imobil          | <span style="color: black;">—</span>   |
| Hidrografie            | <span style="color: blue;">—</span>   |
| Limita UAT             | <span style="color: red;">—</span>   |
| Limita intravilan      | <span style="color: blue;">—</span>   |
| Limita constructie     | <span style="color: black;">—</span>   |
| Numar sector cadastral | <span style="background-color: yellow; border: 1px solid black; border-radius: 50%; padding: 5px; display: inline-block; width: 20px; height: 20px; text-align: center; line-height: 20px;">1</span> |

Executant: S.C. TOPING COMPANY S.R.L.  
Data 05.2024