

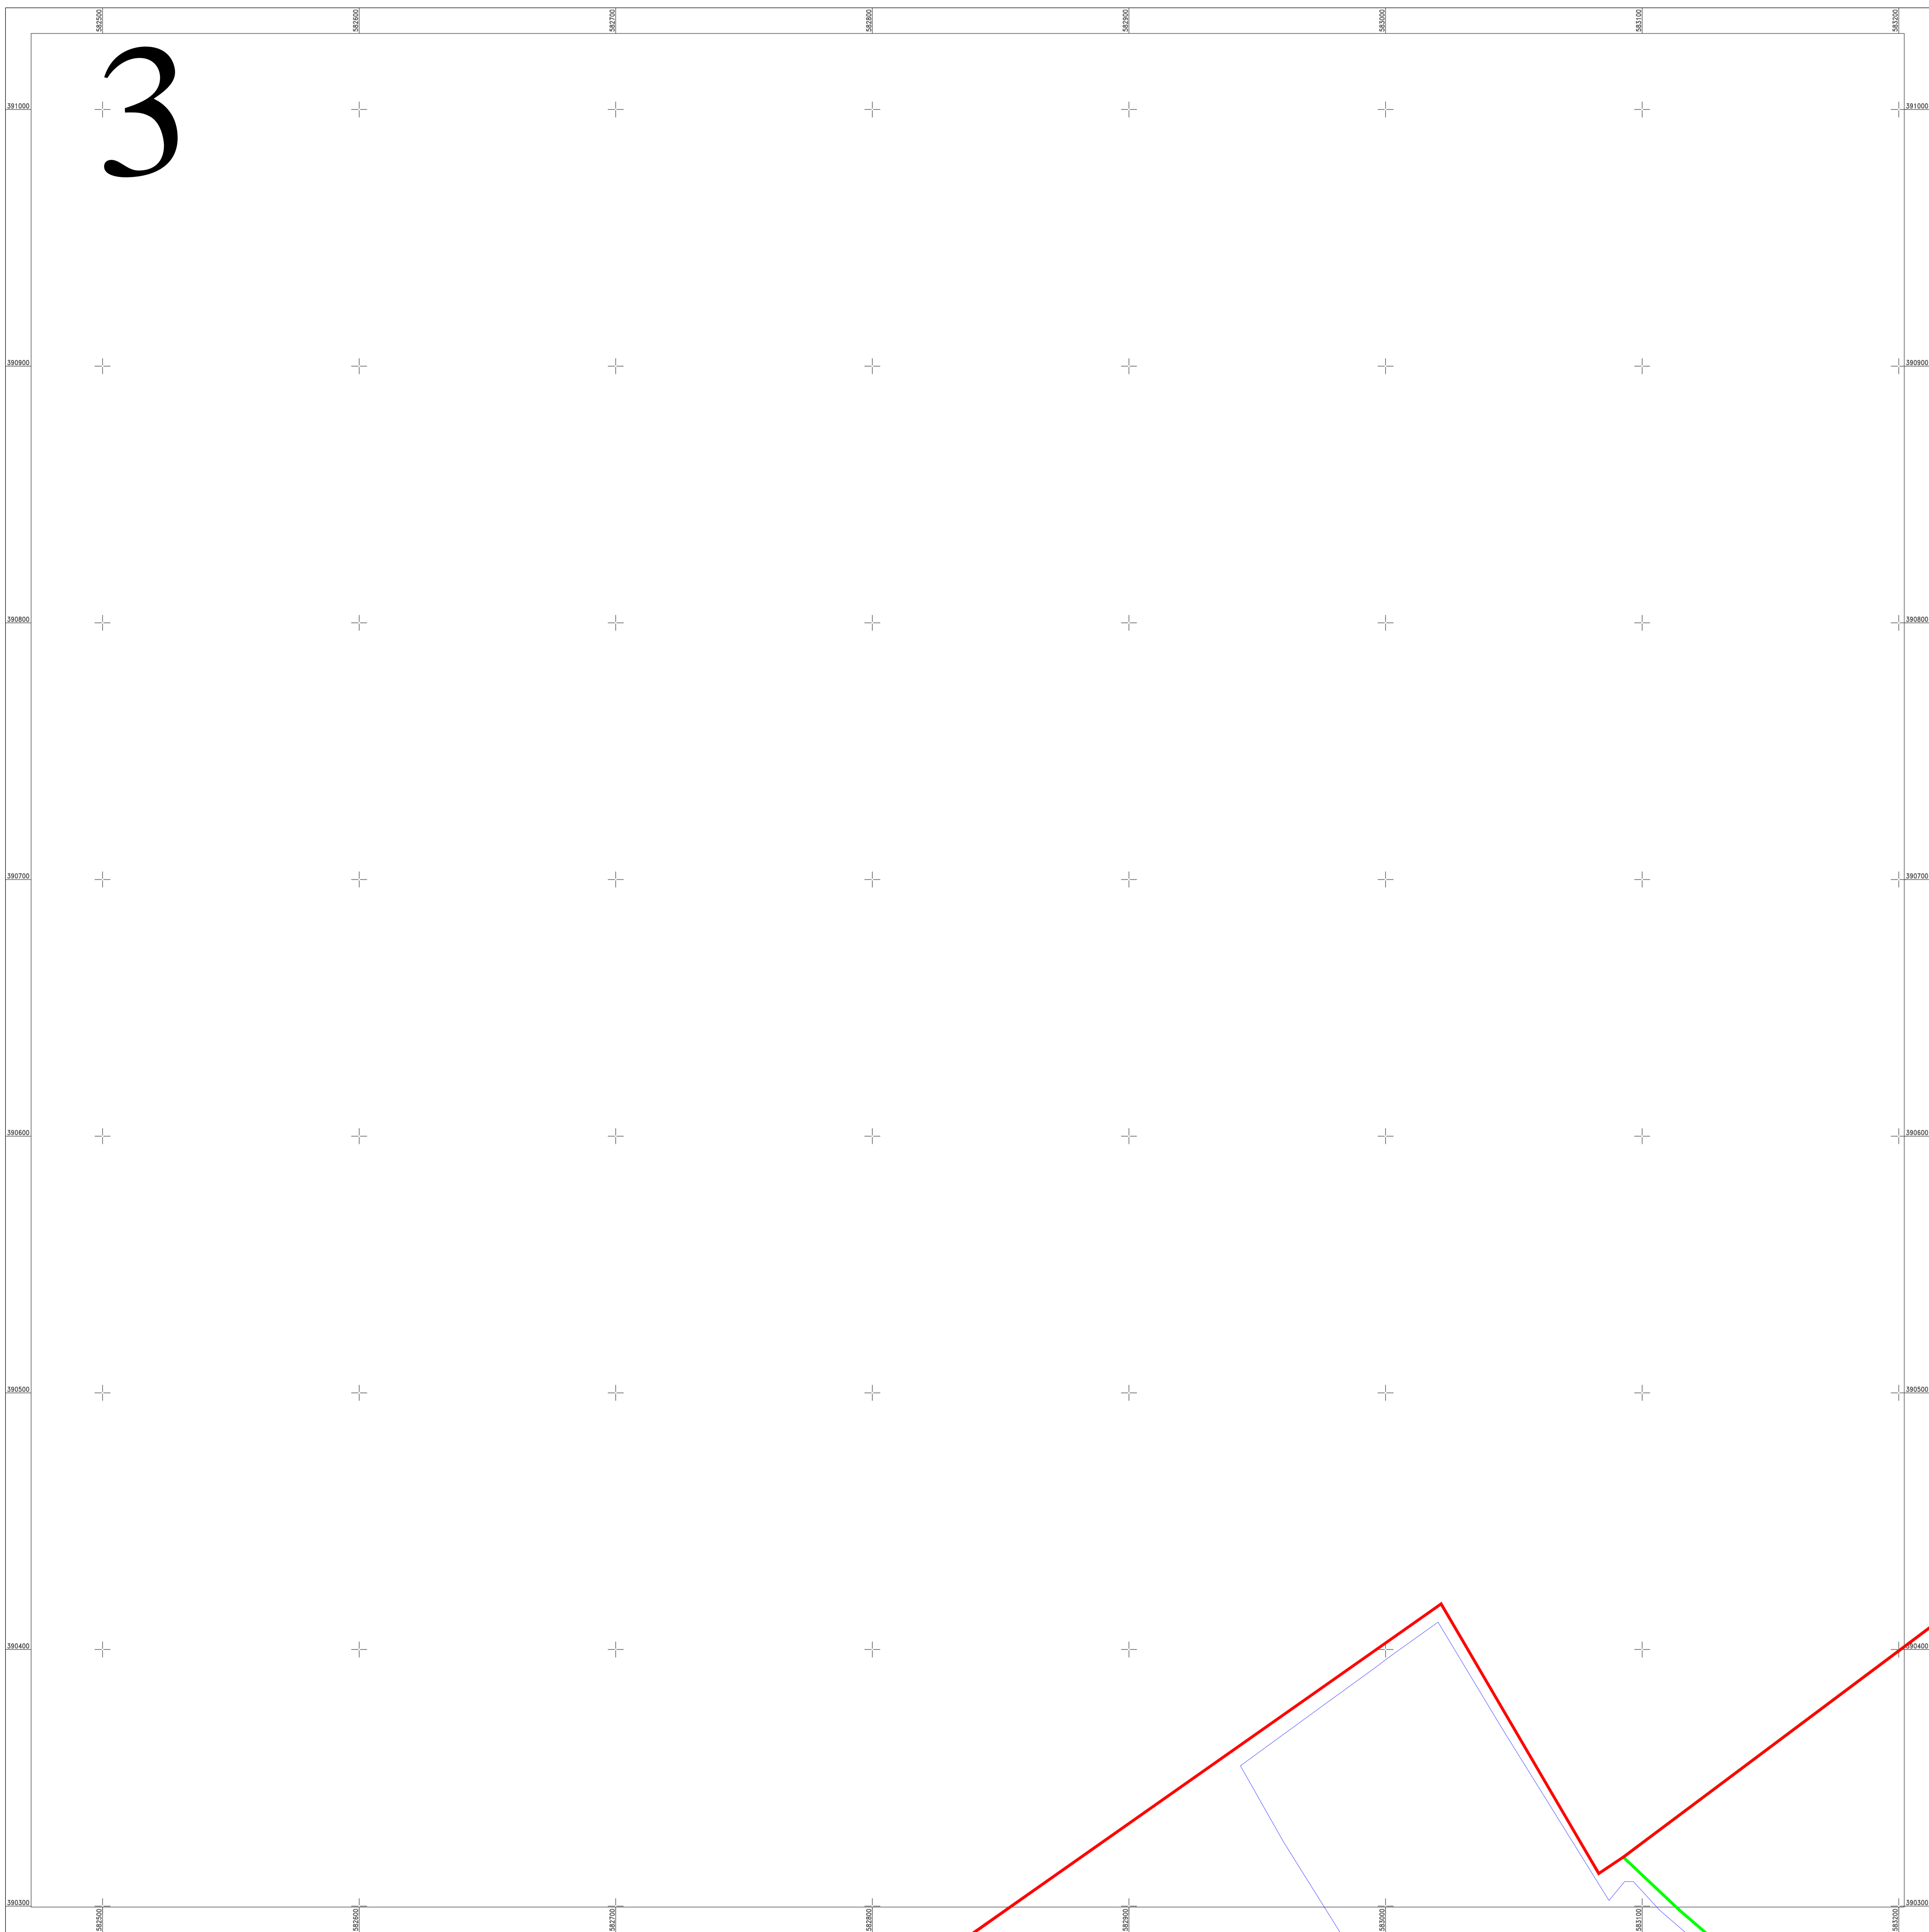


PLAN CADASTRAL
 UAT Bucov, judetul PRAHOVA
 Sectoare cadastrale nr.: 48, 58, 42, 24, 23, 3
 Scara 1:1000
 Sistem de proiectie STEREO 70
 Plansa 3/26

3

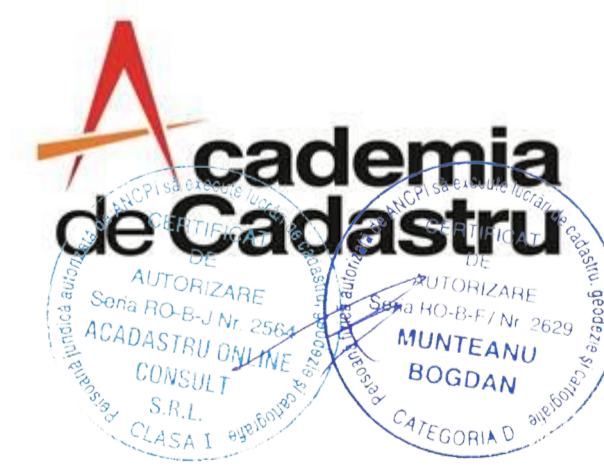

Schita dispunerii planselor


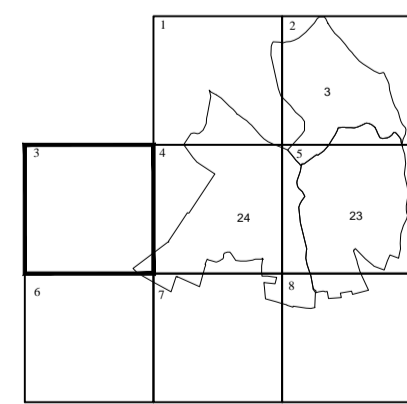


Documente spre publicare

LEGENDĂ

5	Numar sector cadastral
PRAHOVA	Judet
BUCOV	UAT
UAT BUCOV	Localitati
DE 202	Denumire
PLAN CADASTRAL	Titlu
Setor cadastral nr. 42	Subtitluri, Sector cadastral
1:1000	Scara
13102	ID

	Limita de judet
	Limita UAT
	Limita sectoarelor cadastrale
	Limita intravilan
	Limita imobil
	Limita constructiilor cu caracter permanent

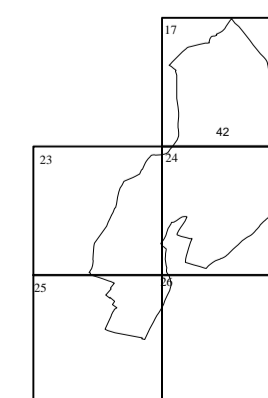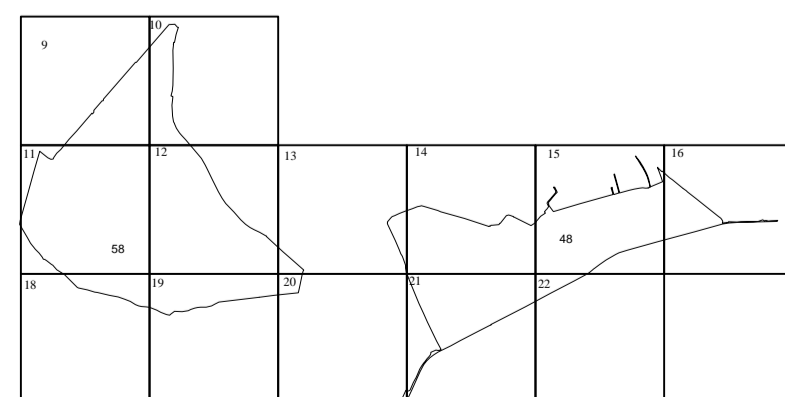

ANCPI

Servicii de înregistrare sistematică în Sistemul Integrat de Cadastru și Carte Funciară a imobilelor situate în UAT Bucov, jud. Prahova

S.C. ACADASTRU ONLINE CONSULT S.R.L.
 Data
 Martie 2024