


PLAN CADASTRAL




UAT GALGAU, Judetul Salaj

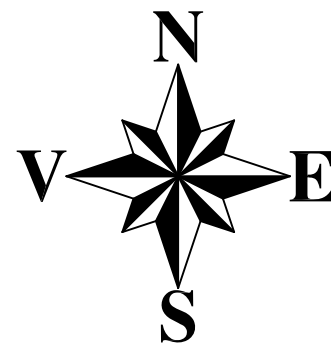

Scara 1:2000

Sistem de proiectie STEREO 70

SECTIUNEA : 25/ 106

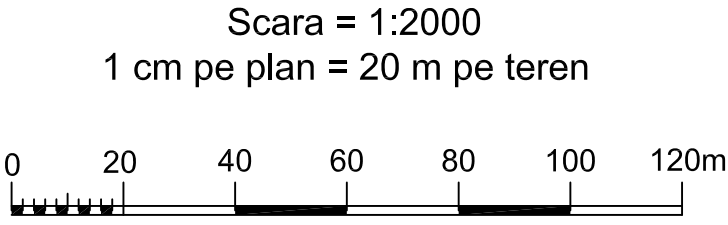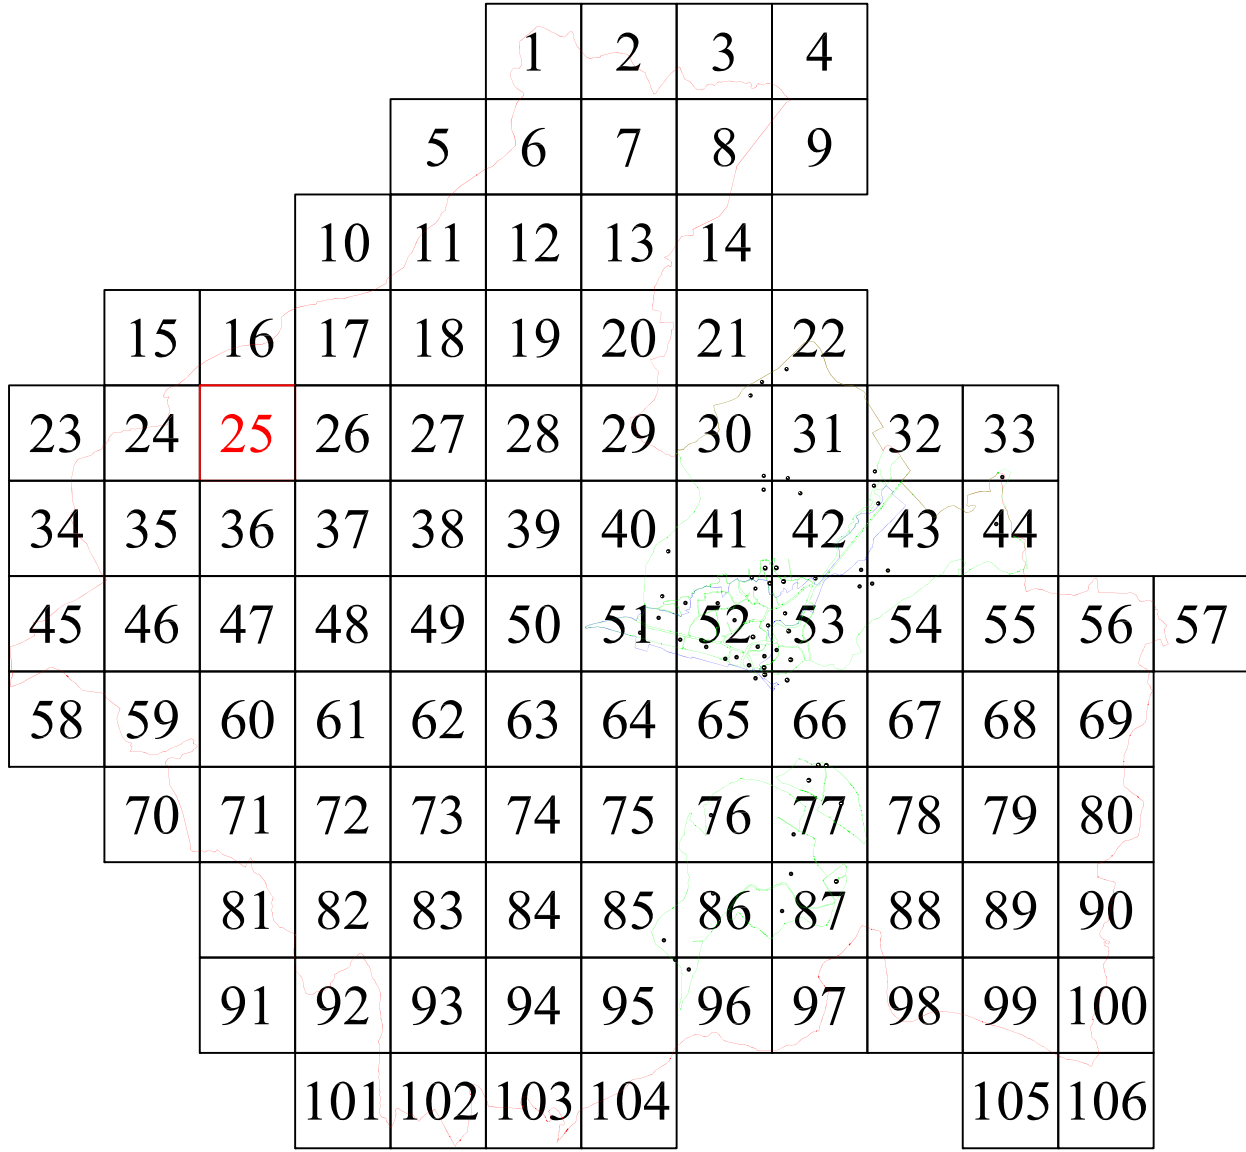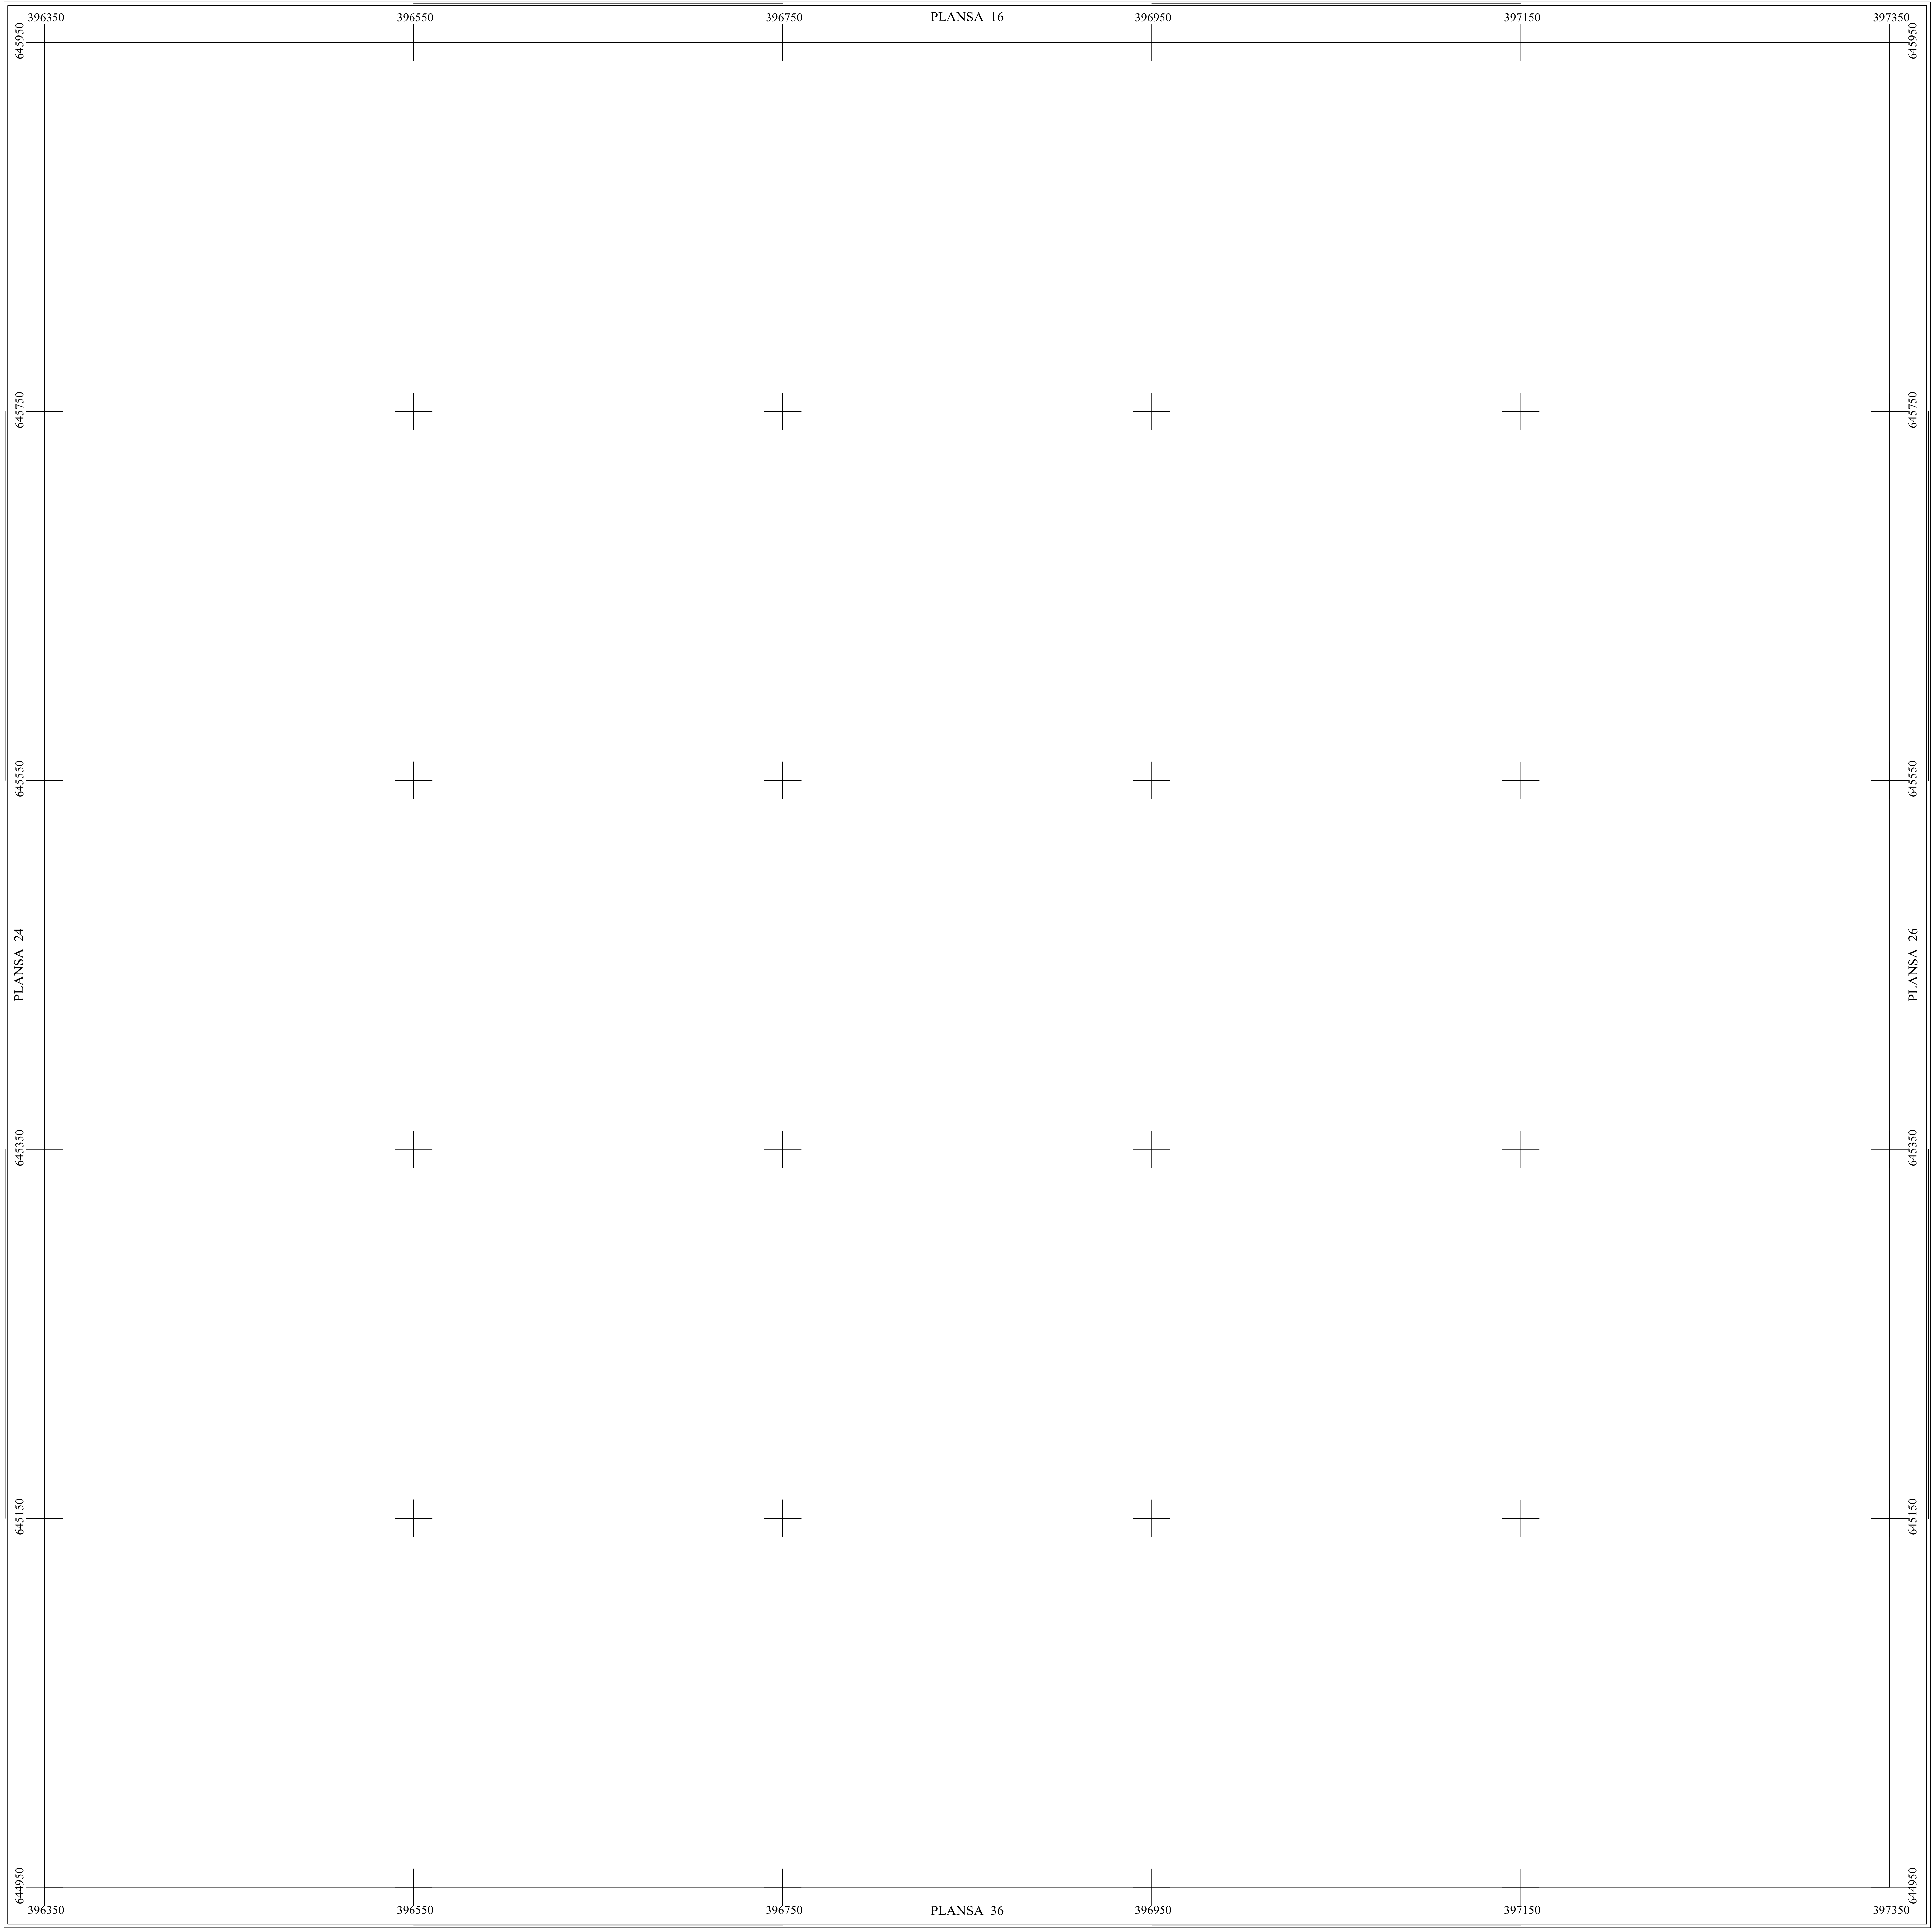

LEGENDĂ

|                      |                         |
|----------------------|-------------------------|
| GALGAU               | Denumire localitate     |
|                      | Limita UAT              |
|                      | Limita sector cadastral |
|                      | Limita intravilan       |
|                      | Numar sector cadastral  |
| Com. Poiana Blenchii | Vecini                  |

|                                      |                           |  |                                                         |   |
|--------------------------------------|---------------------------|--|---------------------------------------------------------|---|
| S.C. CORNEL & CORNEL TOPOEXIM S.R.L. |                           |  | AGENTIA NATIONALA DE CADASTRU SI PUBLICITATE IMOBILIARA |   |
| Proiectat                            | ing. Dan Valentin         |  | Scara 1:2000                                            |   |
| Măsurat                              | ing. Dobrita Lucian       |  |                                                         |   |
| Calculat                             | ing. Dan Valentin         |  | Data Octombrie 2024                                     | <b>Lucrari de inregistrare sistematica a imobilelor in Sistemul Integrat de Cadastru si Carte funciara UAT GALGAU</b> |
| Editat                               | ing. Dan Valentin         |  |                                                         |   |
| Aprobat                              | ing. Dragos Stefan Necula |  |                                                         |   |